


PLAN CADASTRAL
 U.A.T. Urziceni, județul: SATU MARE, Sect. cad. 86
 Scara 1:2000
 Sistem de Proiectie Stereografic 1970
 Copie spre Publicare

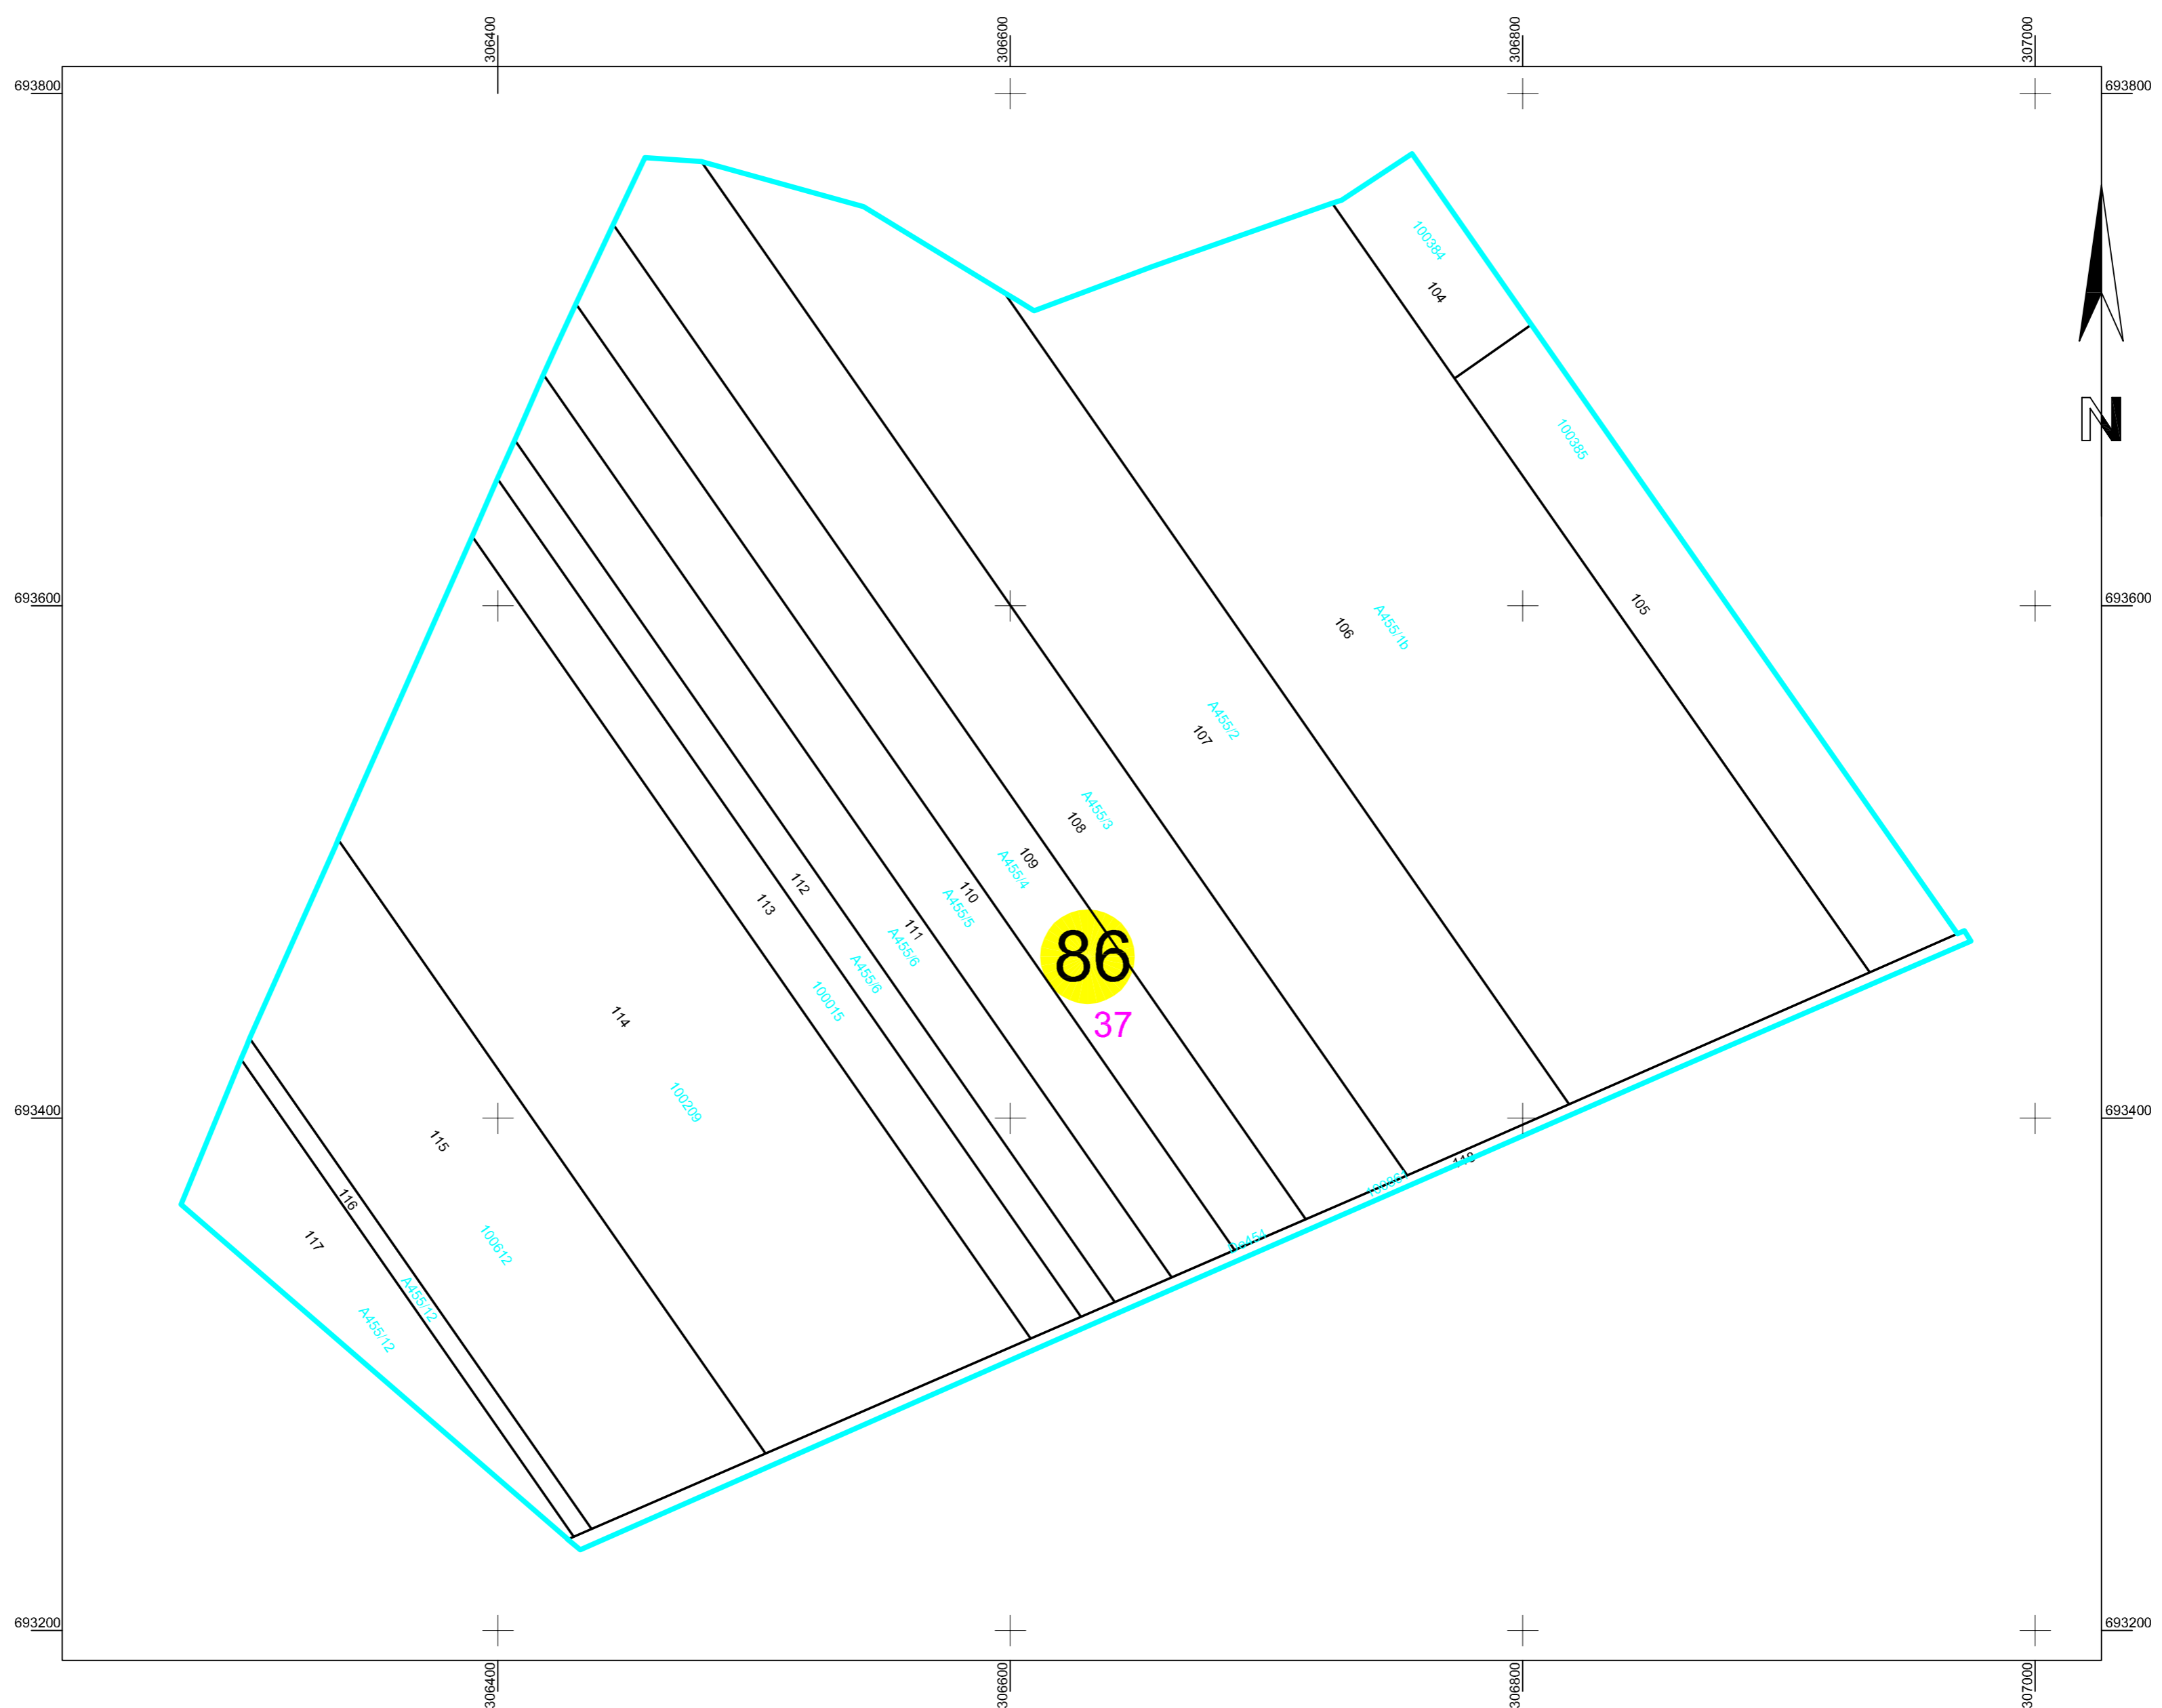

LEGENDA	
Numar Sector	86
ID imobil	114
Limita sector	
Limita imobil	
Limita UAT	
Limita intravilan	
Numar topografic	455/6
Numar tarla	37
Caroiaj	

Comuna Urziceni, Jud Satu Mare Executant: ing. KOZMA IOAN ALEXANDRU
 Urziceni nr. 238 Clasa B seria RO-SM-F nr. 0078/2012
 CUI 3963676 OCOT TOPO CAD SRL
 Primar: Schupler Tiberiu Clasa III seria RO-B-I nr. 1723/2019