



PLAN CADASTRAL

UAT: Valea Vinului, judetul: SATU MARE, Sect. cad. 30, plansa 1
 Scara 1:2000
 Sistem de proiectie: stereografic 1970
 Spre Publicare

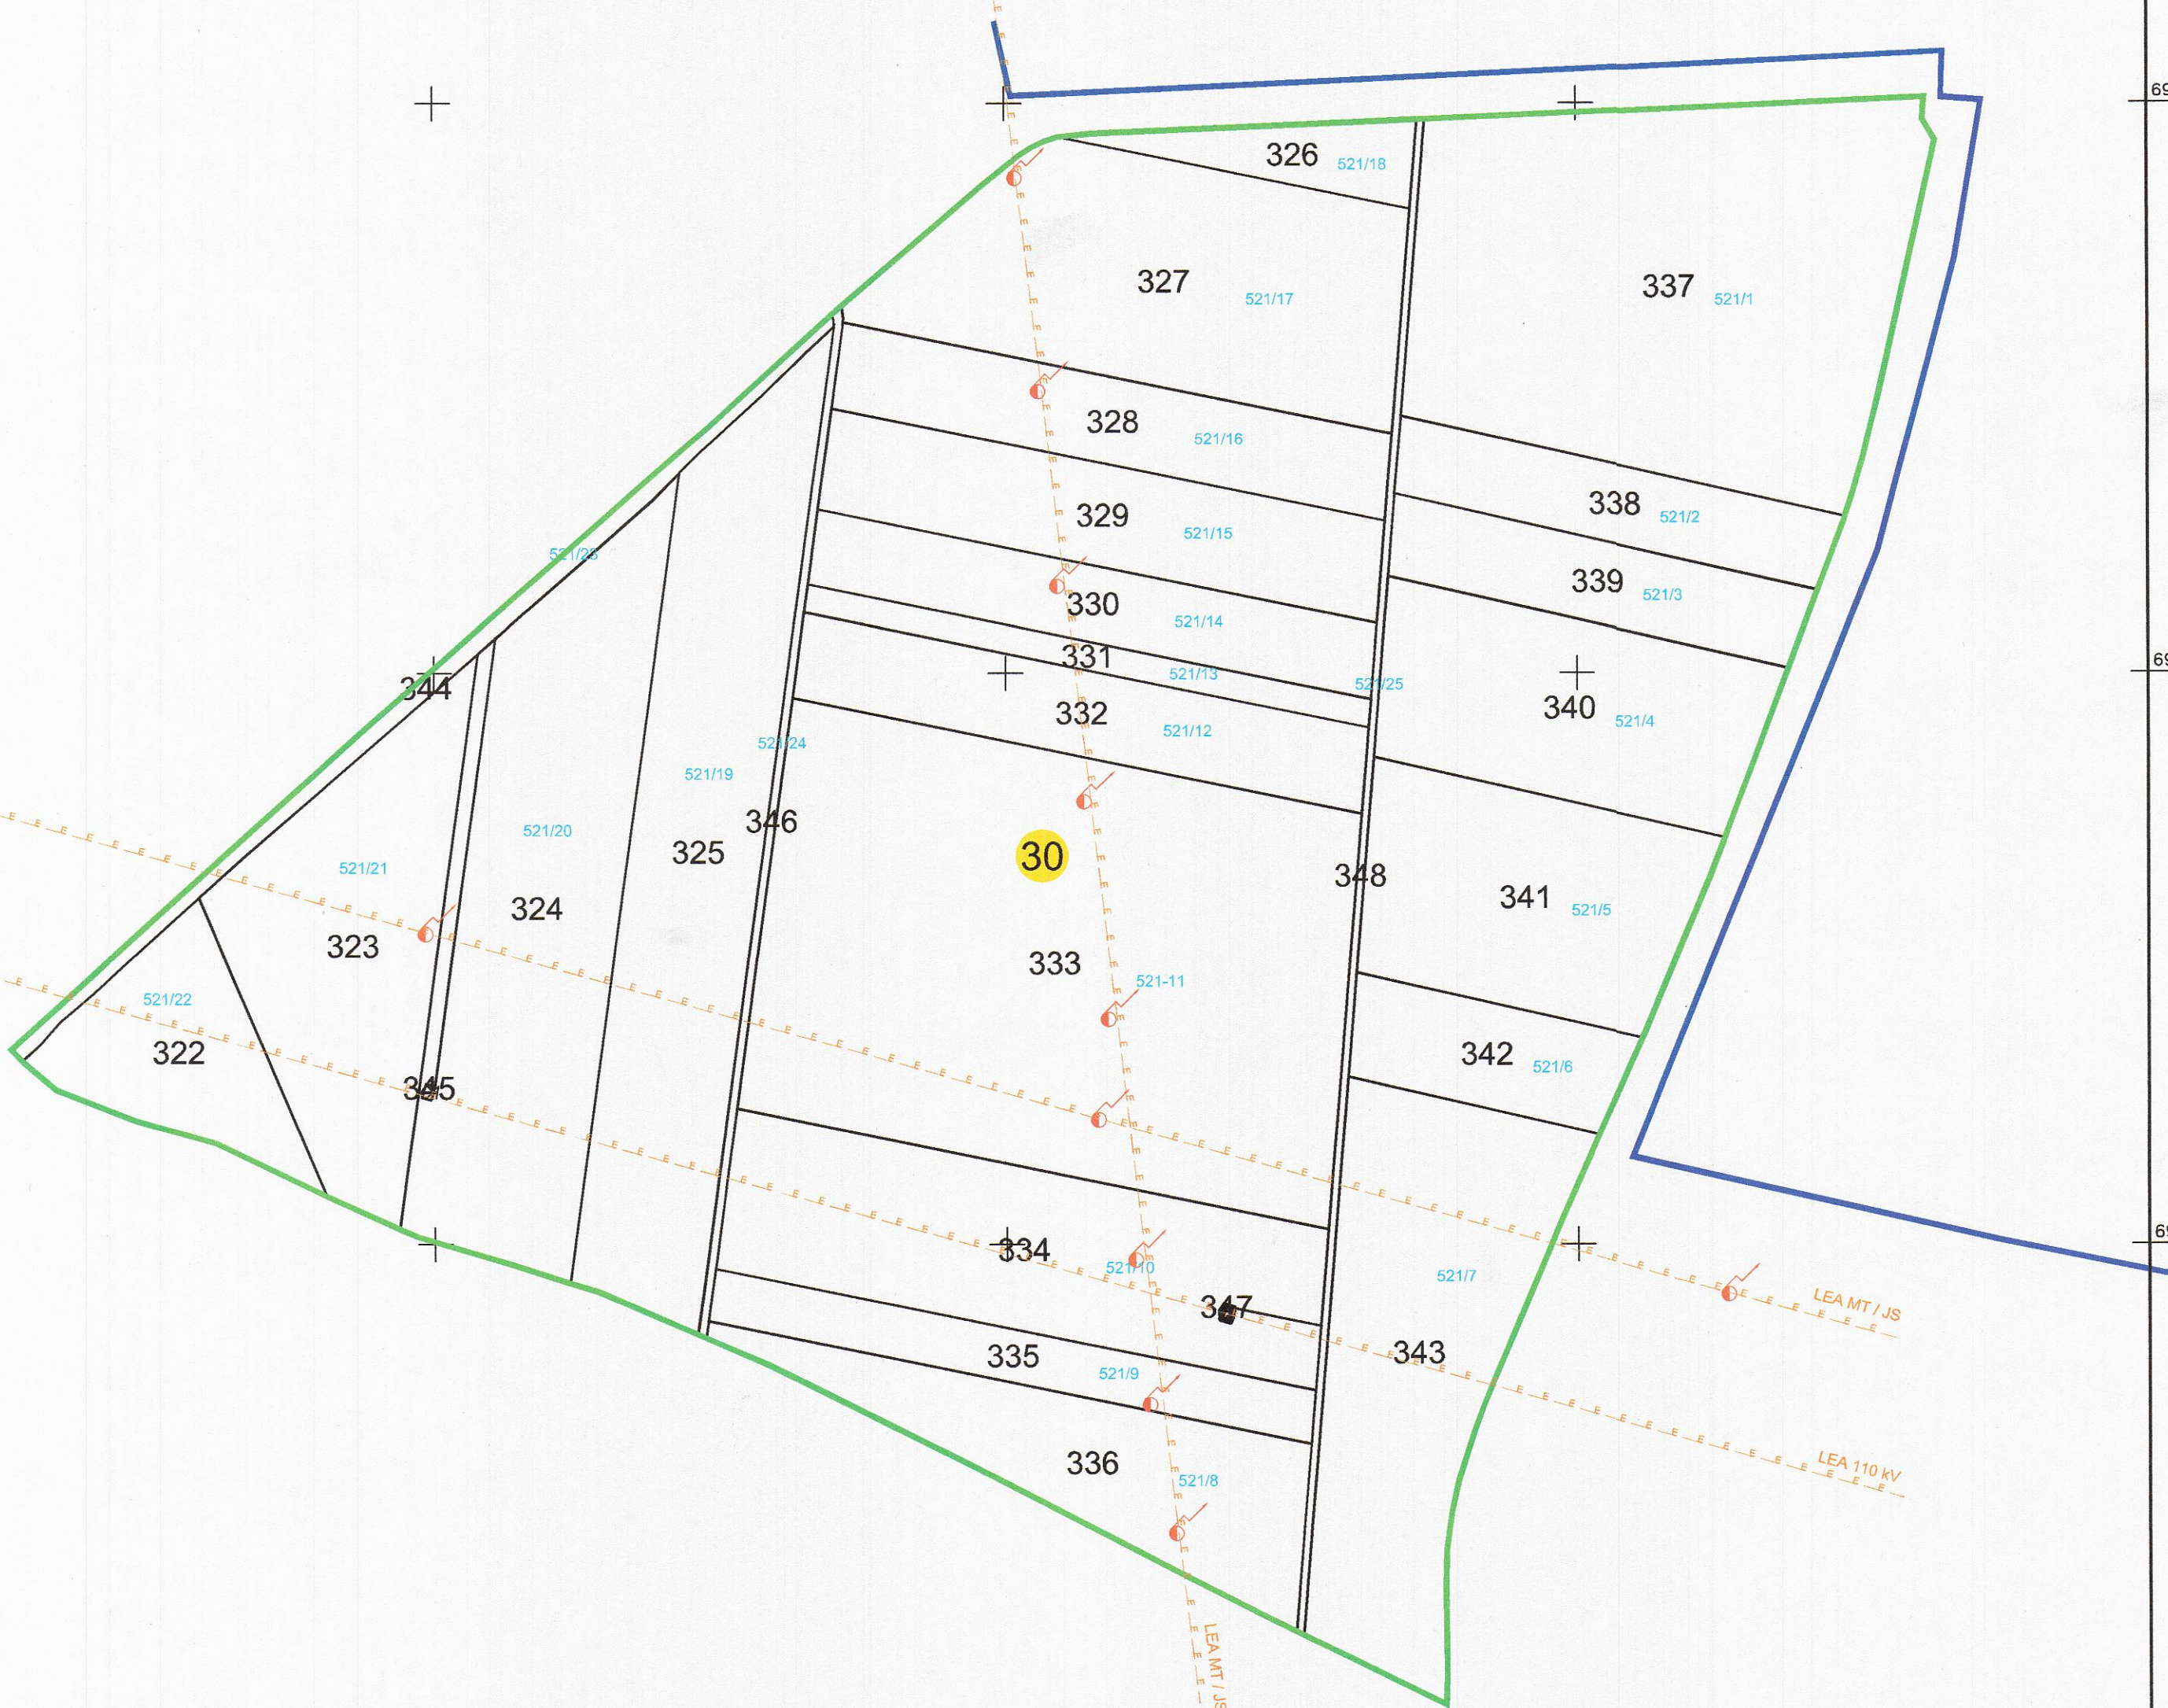

DISPUNEREA SECTOARELOR CADASTRALE IN CADRUL UAT

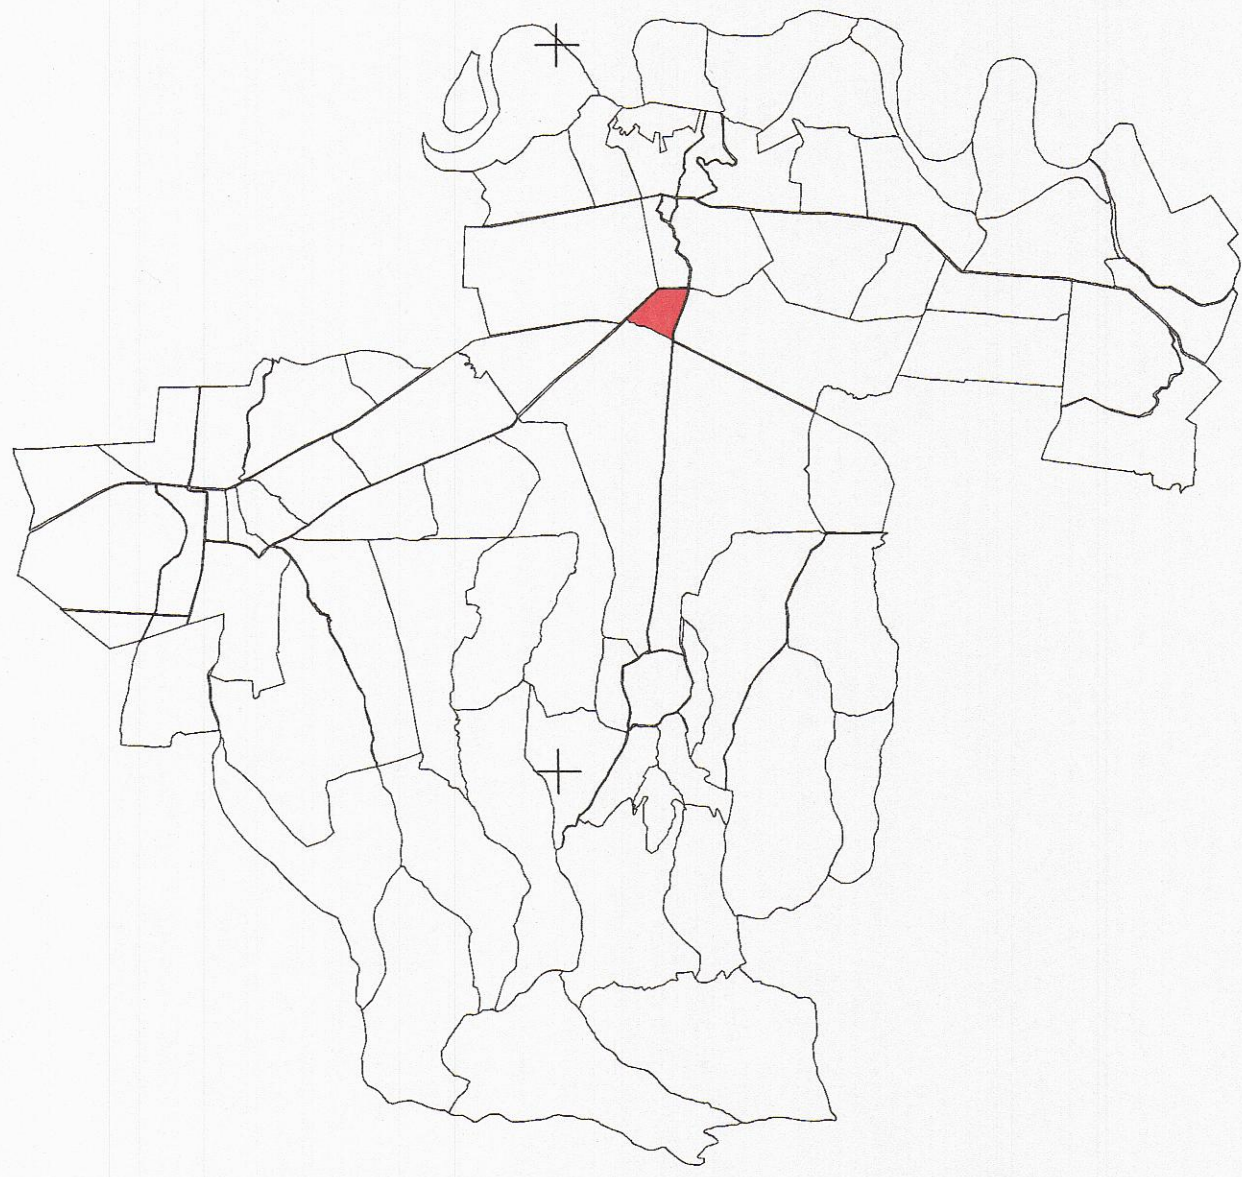

LEGENDA	
Numar Sector	30
Cod constructie	C1
ID imobil	336
Limita sector	(Green line)
Limita imobil	(Black line)
Limita intravilan	(Blue line)
Numar topografic	521/8
Limita constructie	(Dashed orange line)
Linie Electrica Aeriana	(Dashed orange line with poles)
Stalp de electricitate	(Red circle with pole symbol)



Executant: Hodor Marcel Gratian Aut. RO-SM-F-0062; SC CartogeoCAD SRL Aut. RO-B-J 1388
 Data: 19.09.2022