


# PLAN CADASTRAL - SPRE PUBLICARE

privind **SECTORUL 74**, cuprinse in **tarlăua 58, 43**, de pe raza

UAT VETIȘ - extravilan, jud. Satu Mare

Scara 1:2000

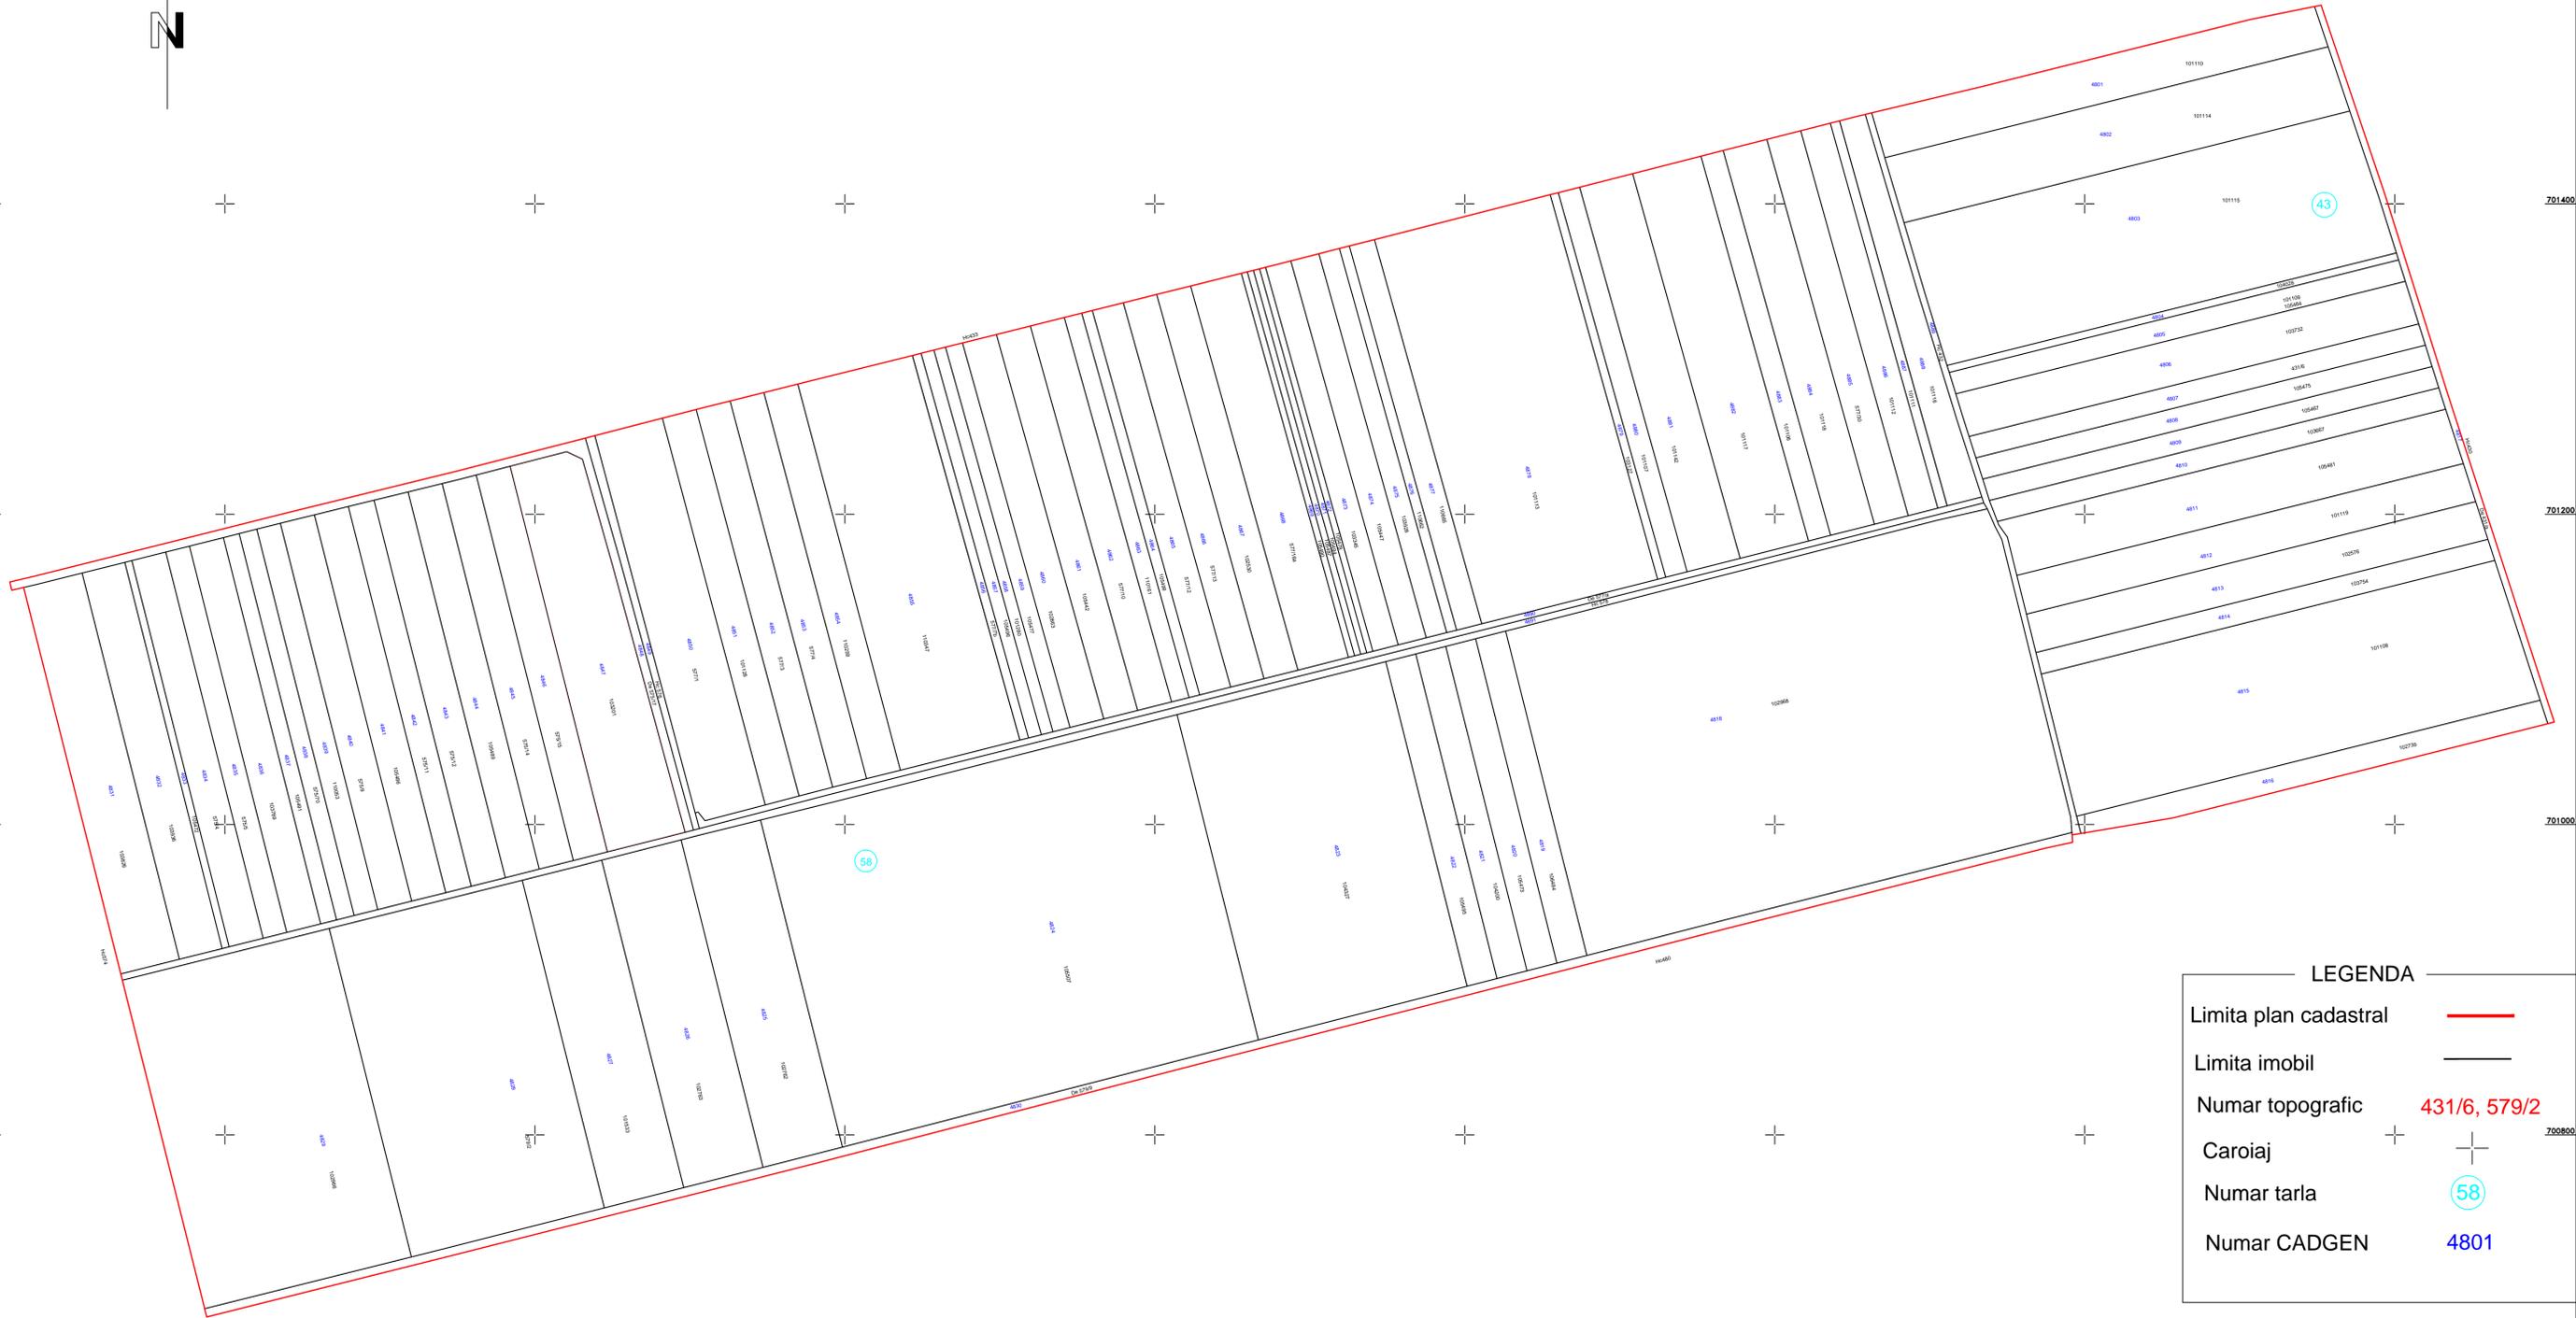

LEGENDA	
Limita plan cadastral	
Limita imobil	
Numar topografic	431/6, 579/2
Caroiaj	
Numar tarla	58
Numar CADGEN	4801

Vizat  
COMISIA LOCALA DE FOND FUNCJAR  
Presedintele Comisiei , primar **Codrea Ionel-Daniel**  
  
Data.....  
Stampila.....

Se confirma suprafata din masuratori si  
incadrarea imobilului in baza de date.  
Parafa :   
Semnatura si data :  
Stampila OCPI:

Executant:  
**SC Daraban Topo SRL** categoria III seria RO-B-J nr.  
2764 / 11.01.2024 prin **ing. Daraban Tudor Radu**  
categoria B, seria RO-SM-F, nr.0148 / 22.10.2018  
Semnatura si stampila  
Data : 05.05.2025