


DISPUNEREA SECTOARELOR CADASTRALE  
ÎN CADRUL U.A.T.-ULUI VETIȘ

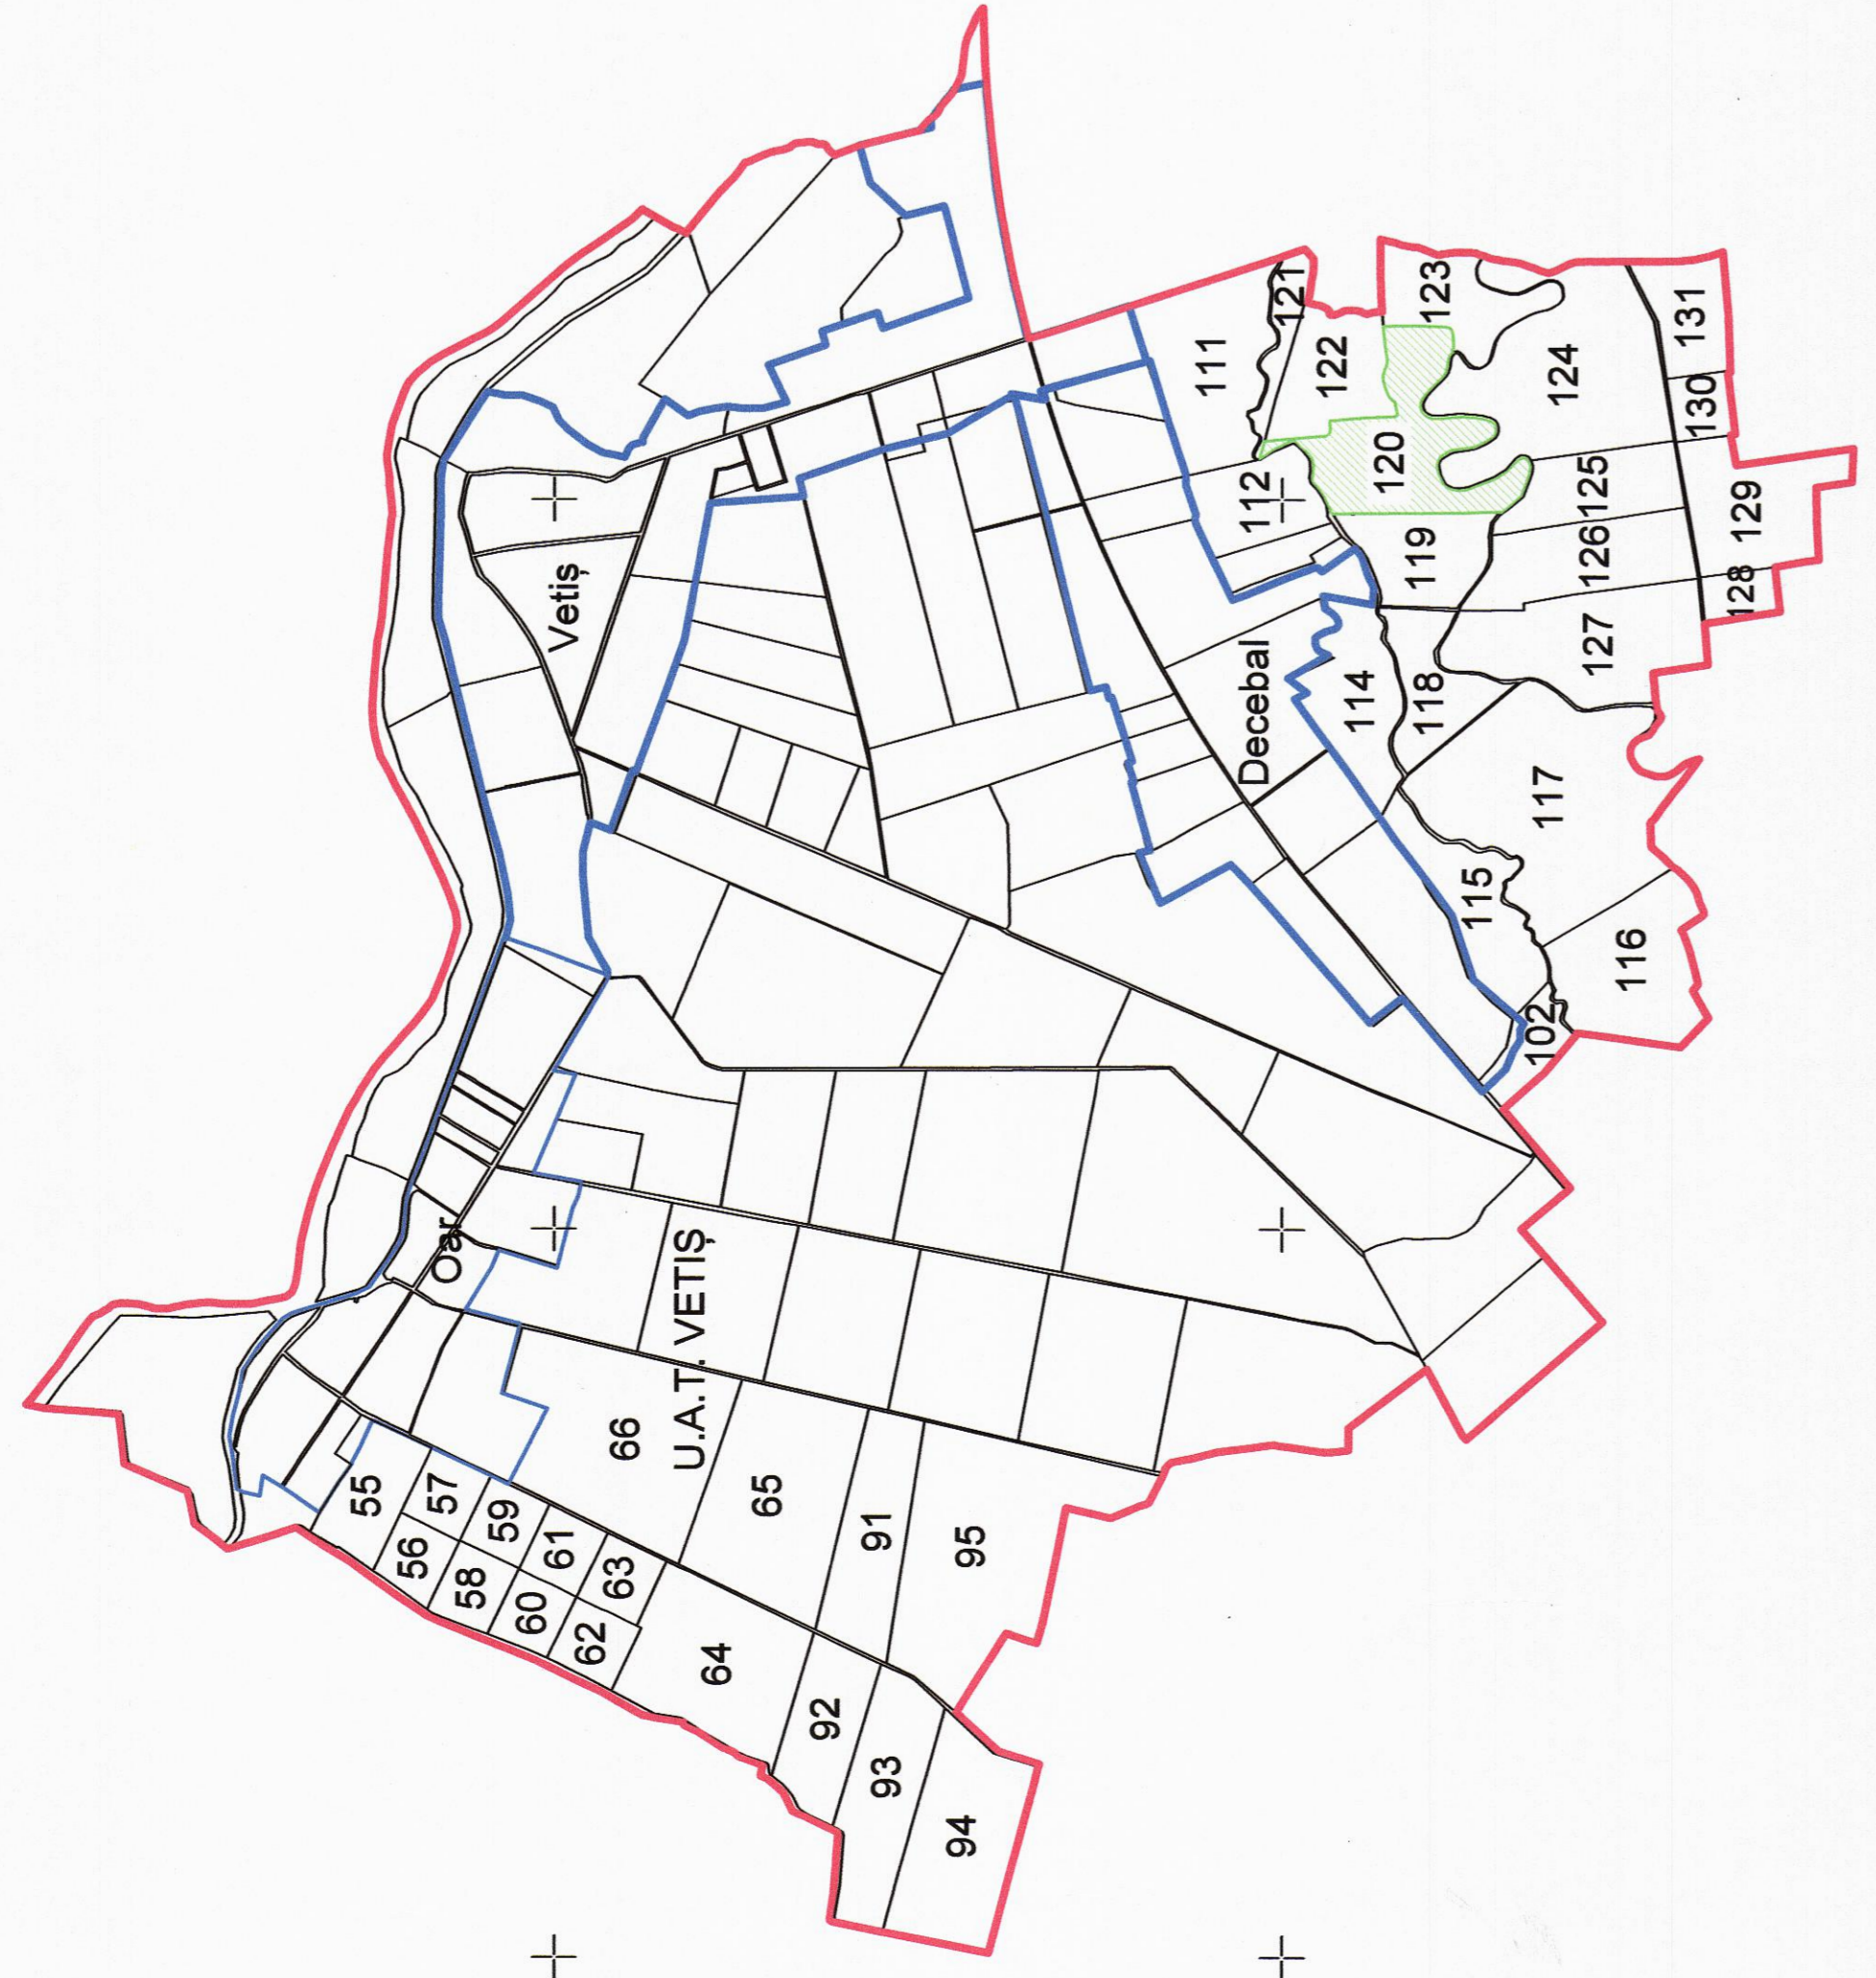


# PLAN CADASTRAL

U.A.T. Vetis, județul: SATU MARE, Sect. cad. 120

Scara 1:2000

Sistem de Proiecție Stereografic 1970  
Copie spre Publicare

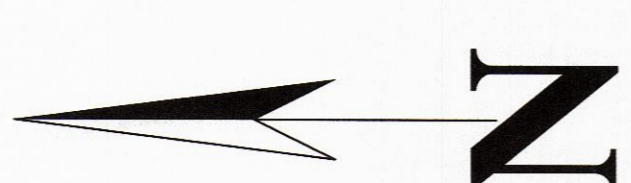

LEGENDA	
Numar Sector	120
ID imobil	4034
Limita sector	(Green line)
Limita imobil	(Black line)
Limita UAT	(Red line)
Limita intravilan	(Blue line)
Numar topografic	897/5
Limita constructie	(Black line with dots)
Podet	(Dashed line)
Caroiaj	(Cross symbol)

Executant: SC TOPO LIKY SRL  
prin ing. Pura Ioan Dan  
Data: 02.11.2020