






LEGENDA

- Numar Sector **122**
- ID imobil 4065
- Limita sector 
- Limita imobil 
- Limita UAT 
- Limita intravilan 
- Numar topografic 911/39
- Limita constructie 
- Podet > <
- Caroiaj +


PLAN CADASTRAL

U.A.T. Vetiş, judeţul SATU MARE, Sect. cad. 122


Scara 1:2000

Sistem de Proiecţie Stereografic 1970

Copie spre Publicare

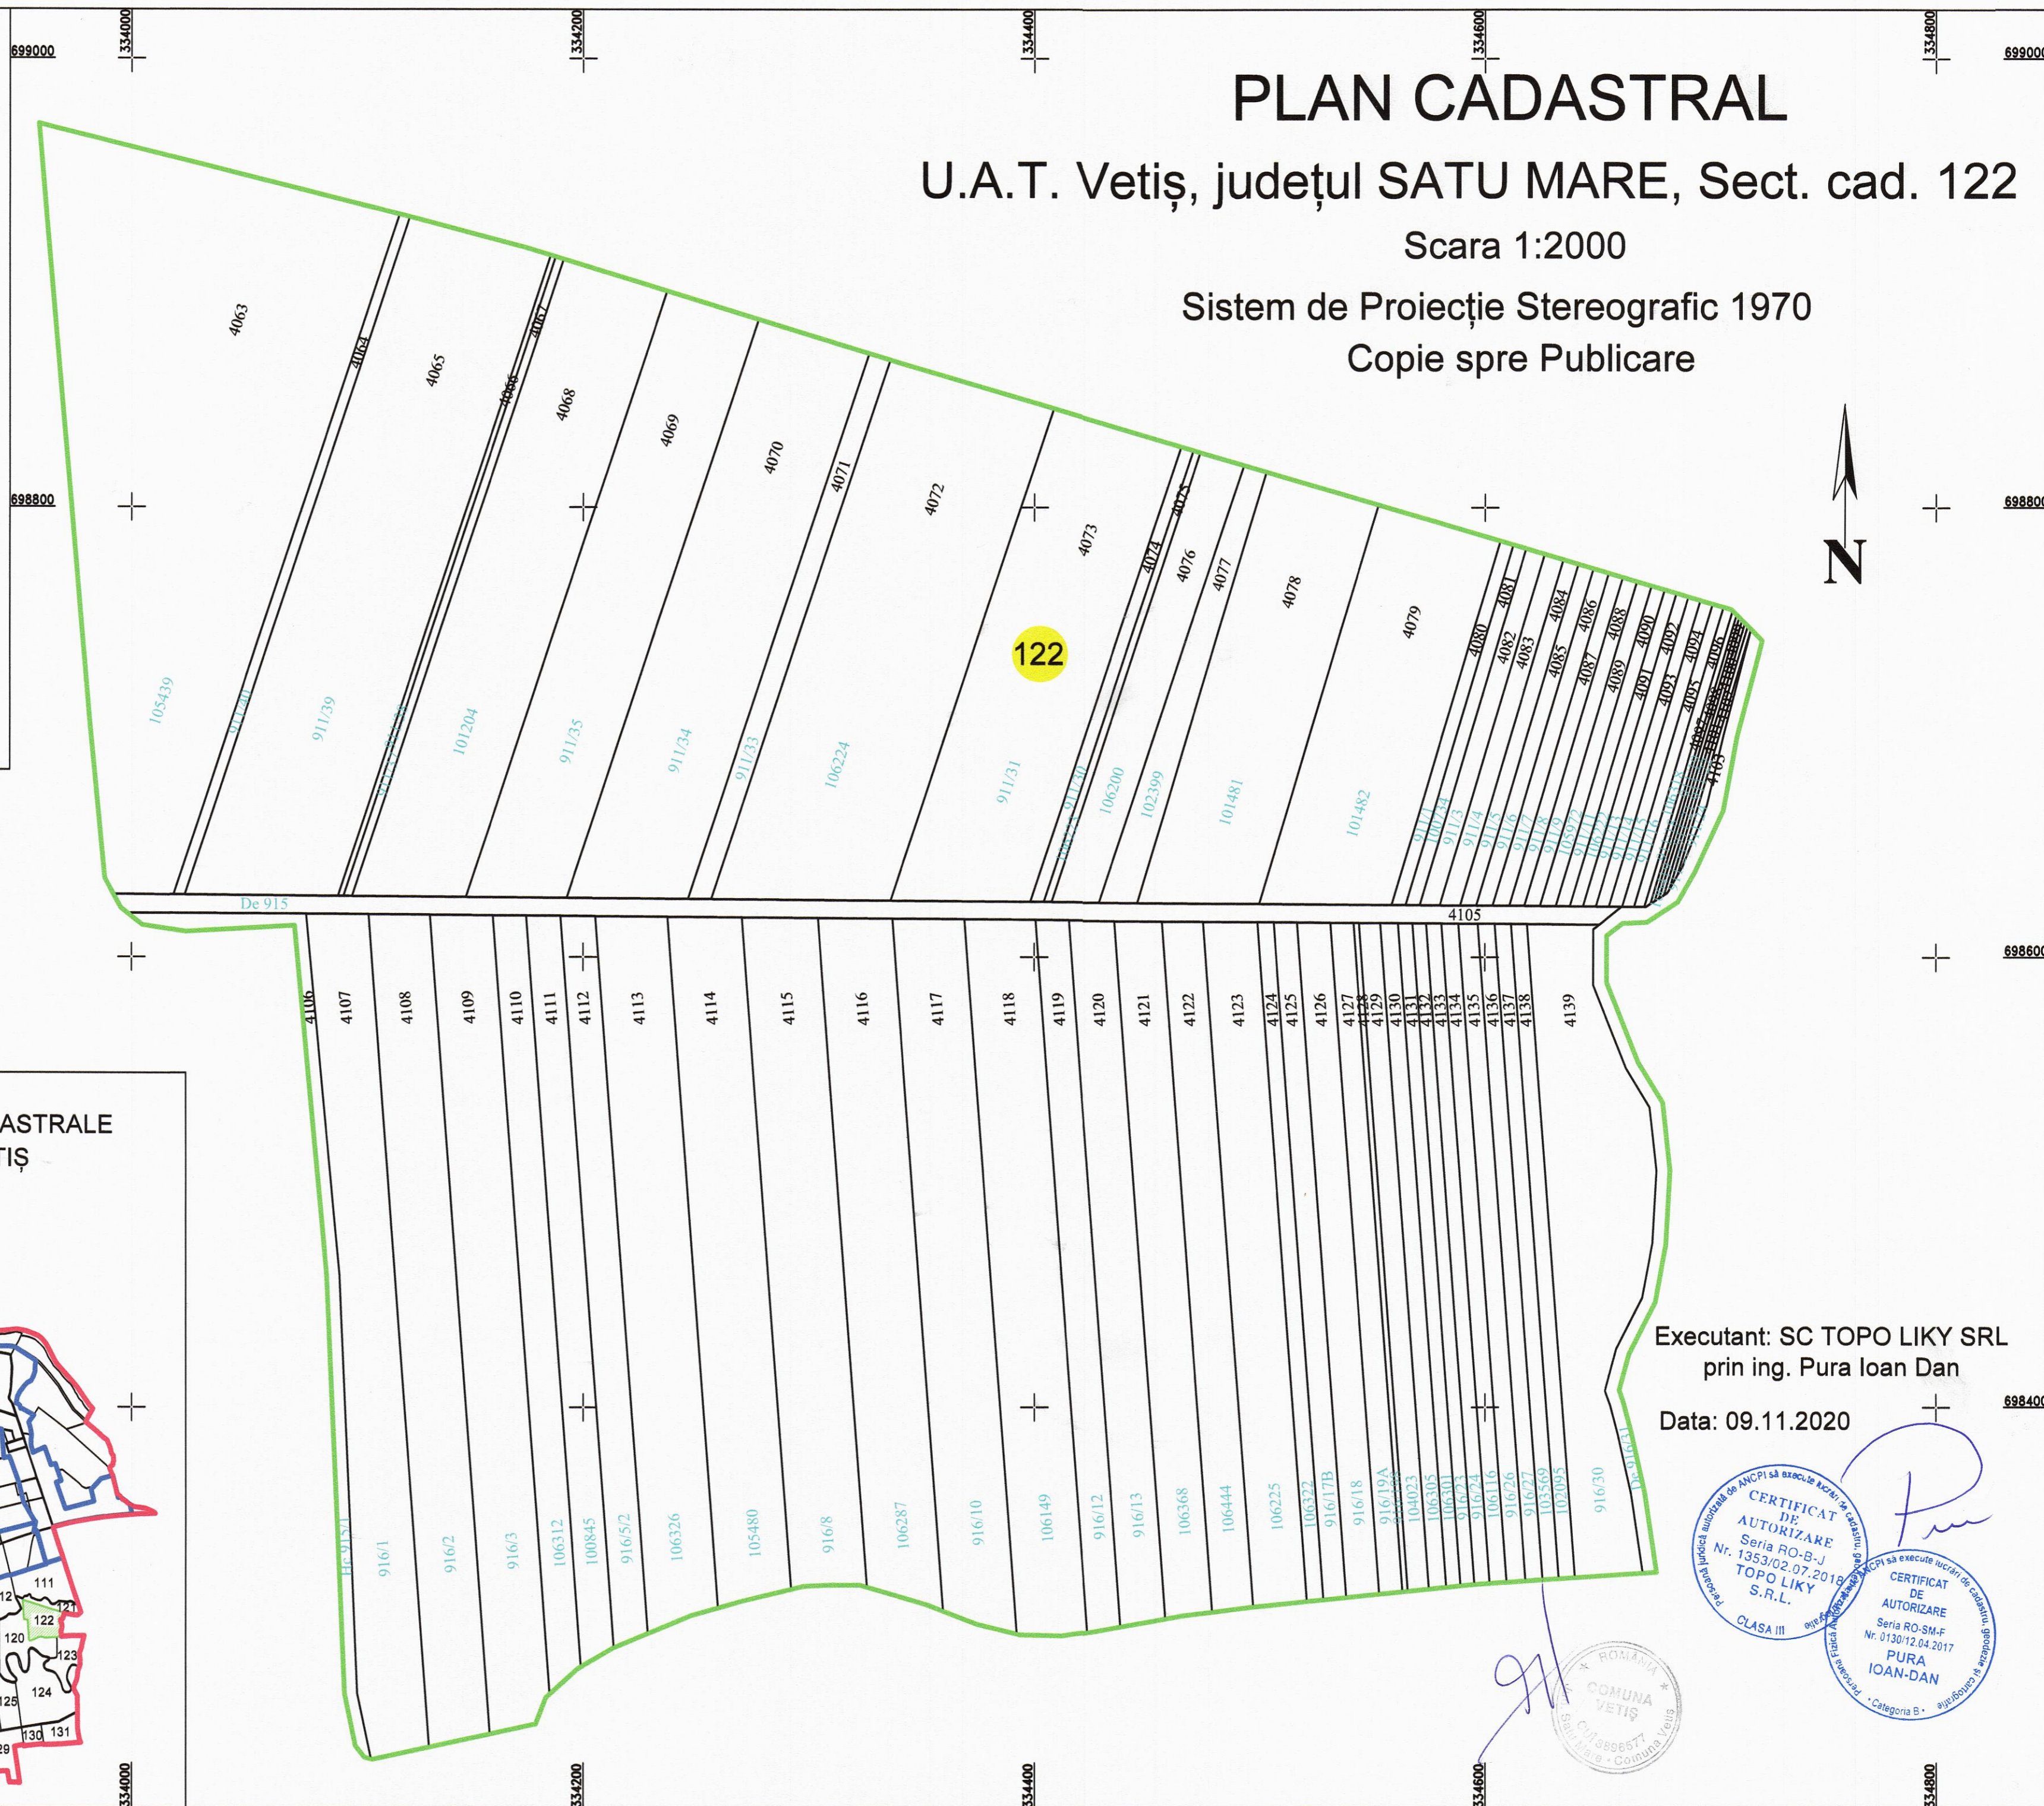

DISPUNEREA SECTOARELOR CADASTRALE ÎN CADRUL U.A.T.-ULUI VETIŞ

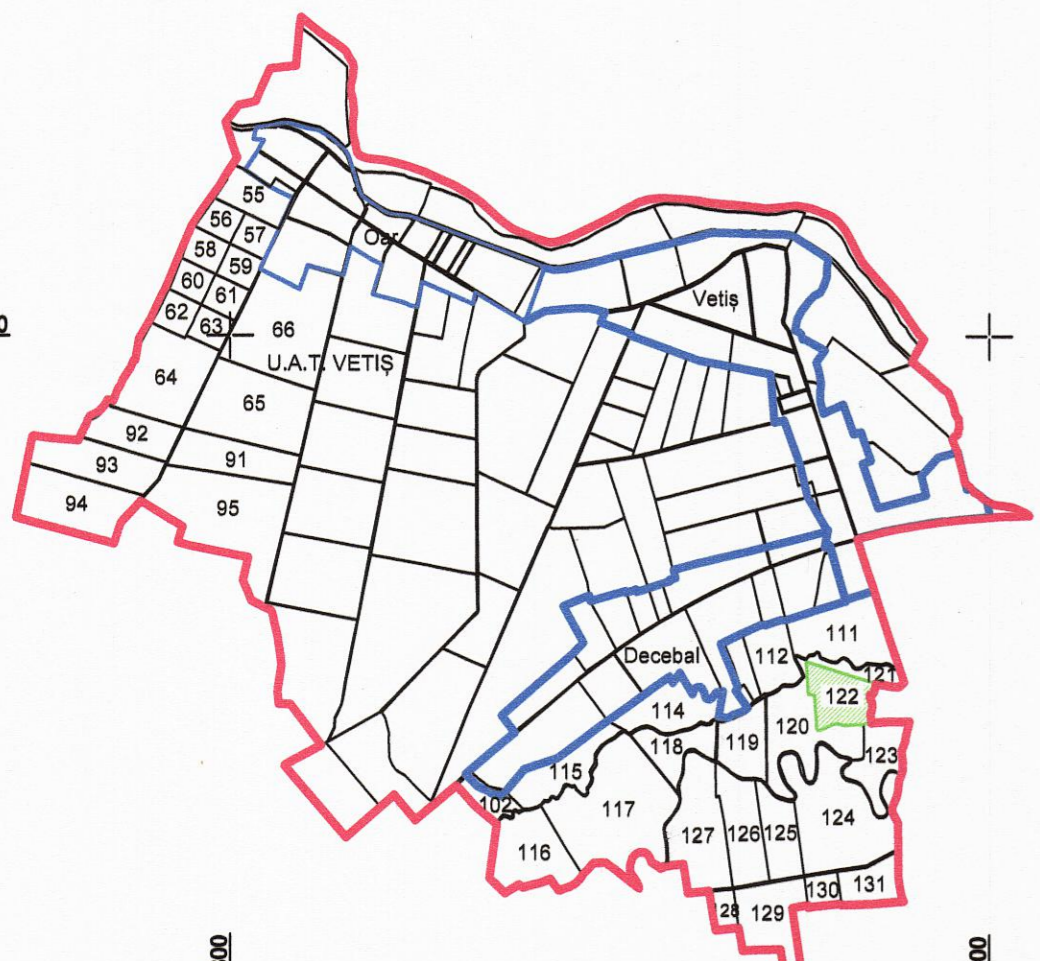

Executant: SC TOPO LIKY SRL
prin ing. Pura Ioan Dan

Data: 09.11.2020

CERTIFICAT DE AUTORIZARE
Seria RO-B-J
Nr. 1353/02.07.2018
TOPO LIKY S.R.L.
CLASA III

CERTIFICAT DE AUTORIZARE
Seria RO-SM-F
Nr. 0130/12.04.2017
PURA IOAN-DAN
Categorie B

