


PLAN CADASTRAL

UAT: VIILE SATU MARE, judetul: SATU MARE, Sect. cad. 89, planşa 1


Scara 1:2000
Sistem de proiectie: stereografic 1970
Spre Publicare

=LEGENDA=

- Limita UAT
- Limita intravilan
- Limita sector cadastral
- Numar sector cadastral 89
- Limia tarla/cvartal
- Limita imobil
- ID imobil 3135
- Hidrografie
- Drumuri

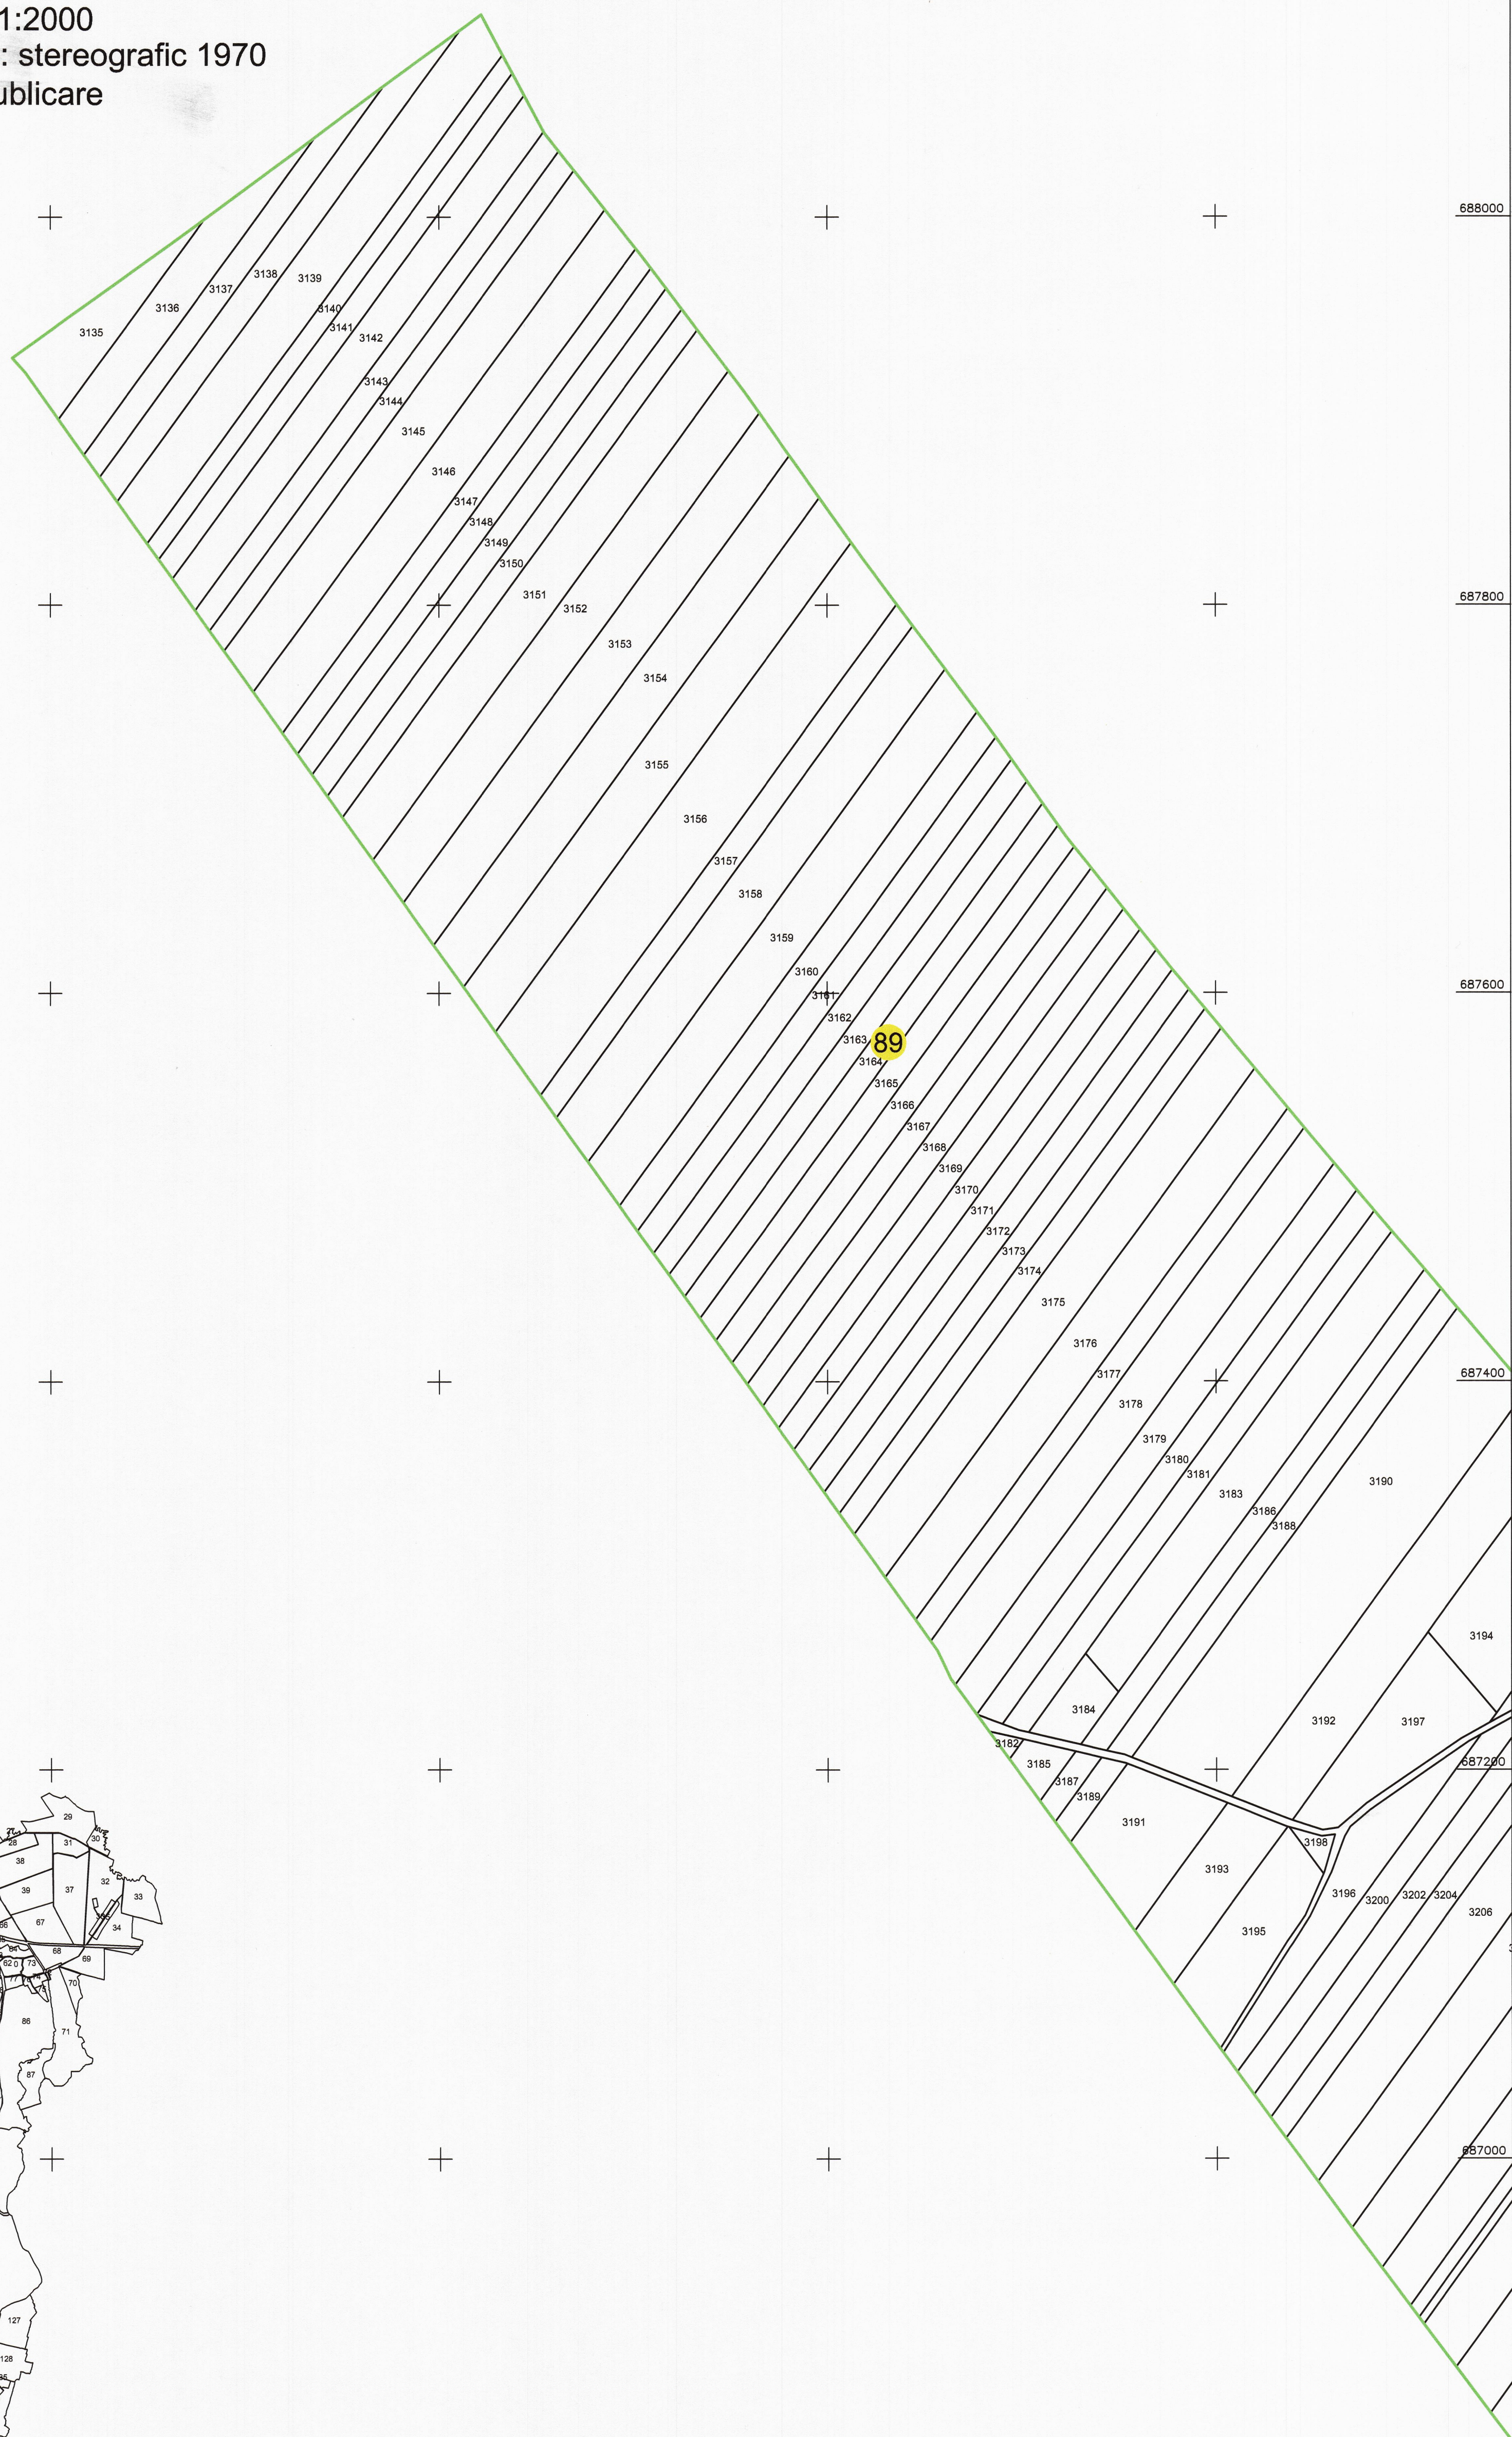

ARDELEAN DANIEL-SORIN
OCPI; PFA; B; 23.01.2019
2022.04.15 16:16:24 +03'00'

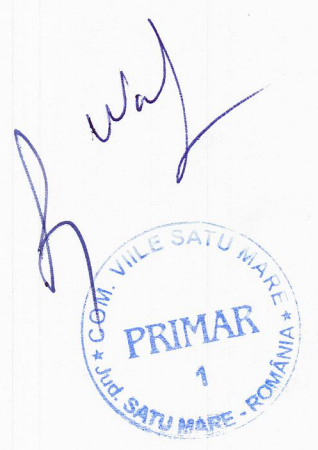

Executant: ARDELEAN DANIEL SORIN Categoria B, Seria RC-CJ-F, Nr.0227/23.01.2019
Data: 05.02.2022