


UAT MEDIAȘ

PLAN CADASTRAL  
UAT: Medias, judetul: SIBIU, Sect. cad. 51  
Scara 1:2000  
Sistem de proiectie: stereografic 1970  
Spre Publicare

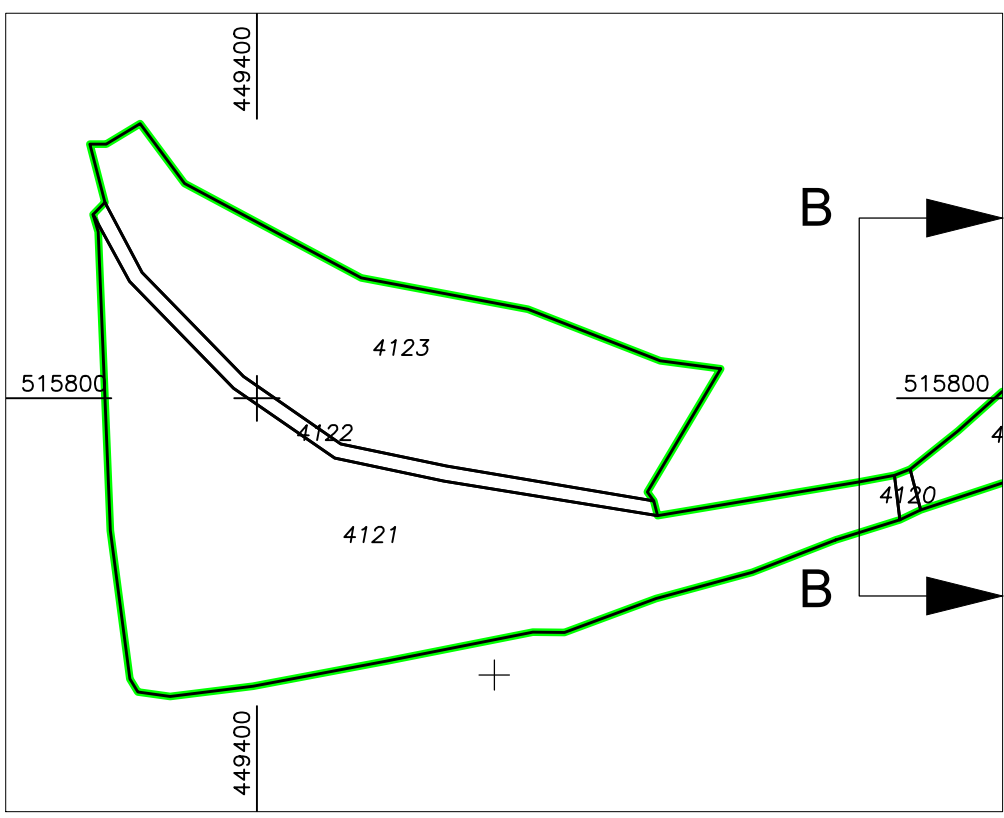

INTRAVILAN  
MEDIAȘ

UAT MEDIAȘ


INTRAVILAN MEDIAȘ

UAT MEDIAȘ

UAT MEDIAȘ

UAT MOȘNA

UAT MEDIAȘ

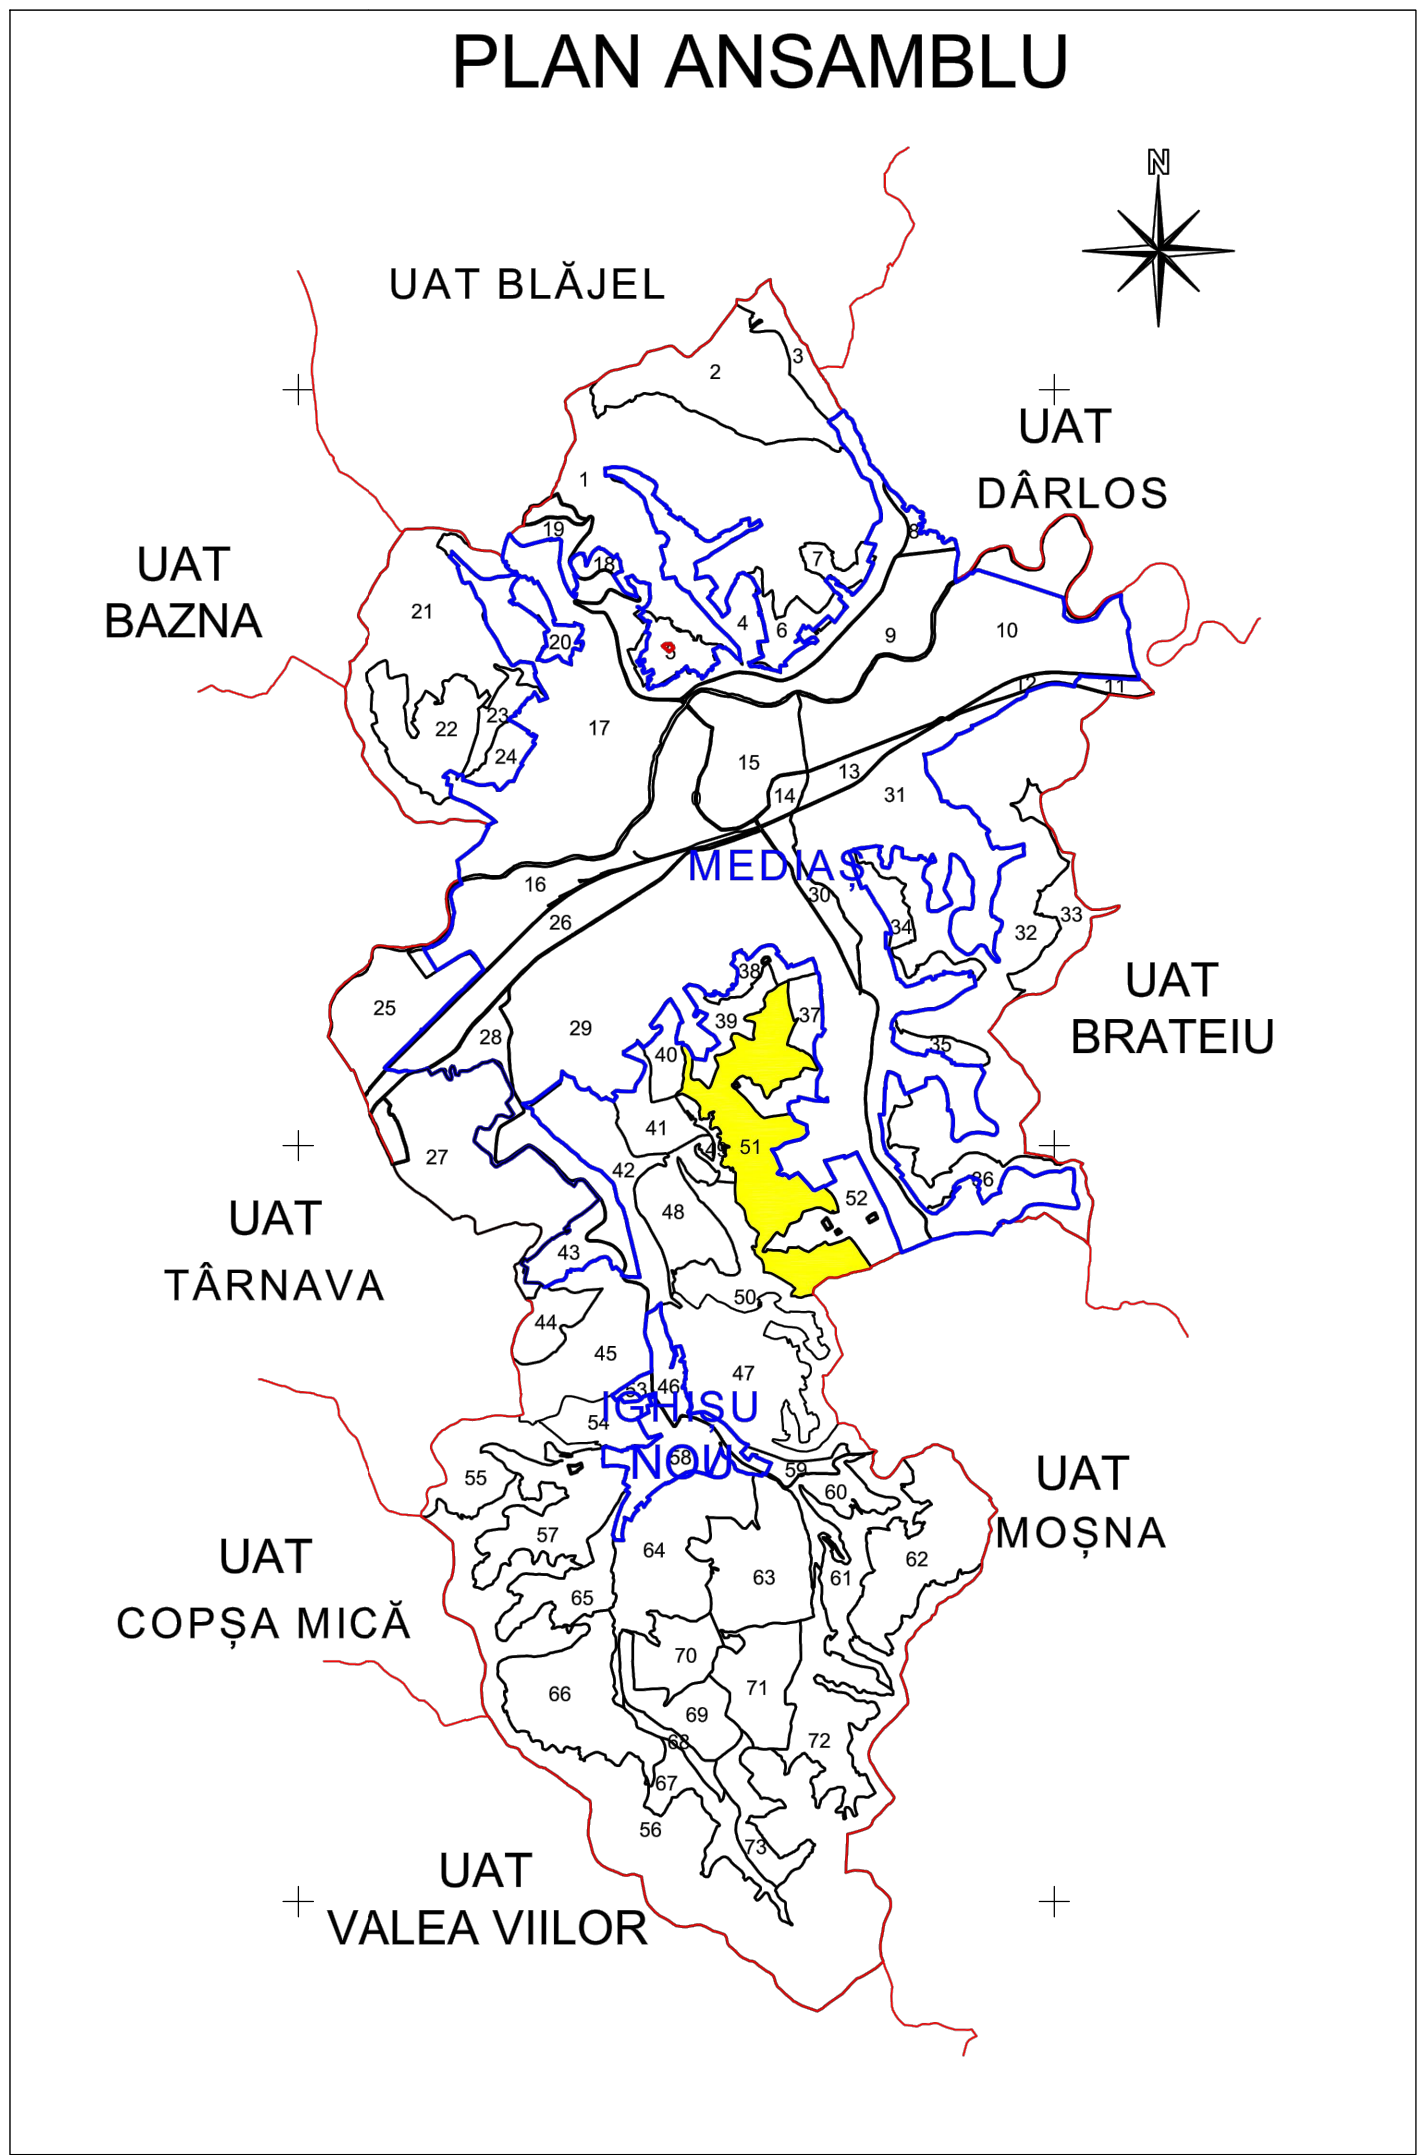

| LEGENDA           |     |
|-------------------|-----|
| Cod constructie   | C1  |
| ID imobil         | 15  |
| Limita sector     |     |
| Limita imobil     |     |
| Hidrografe        |     |
| Limita UAT        |     |
| Limita intravilan |     |
| Limita satra      |     |
| Numar satra       | 101 |
| Numar poarta      | 378 |

Executant: MCM TOPOGRAPH SRL  
Data: 07.06.2023