


PLAN CADASTRAL
UAT IACOBENI, JUD. SUCEAVA

Sector cadastral 28
Sistem de proiectie STEREO 70
Scara 1:1000

RACORD PLANȘA 1
RACORD PLANȘA 2

"SPRE PUBLICARE"

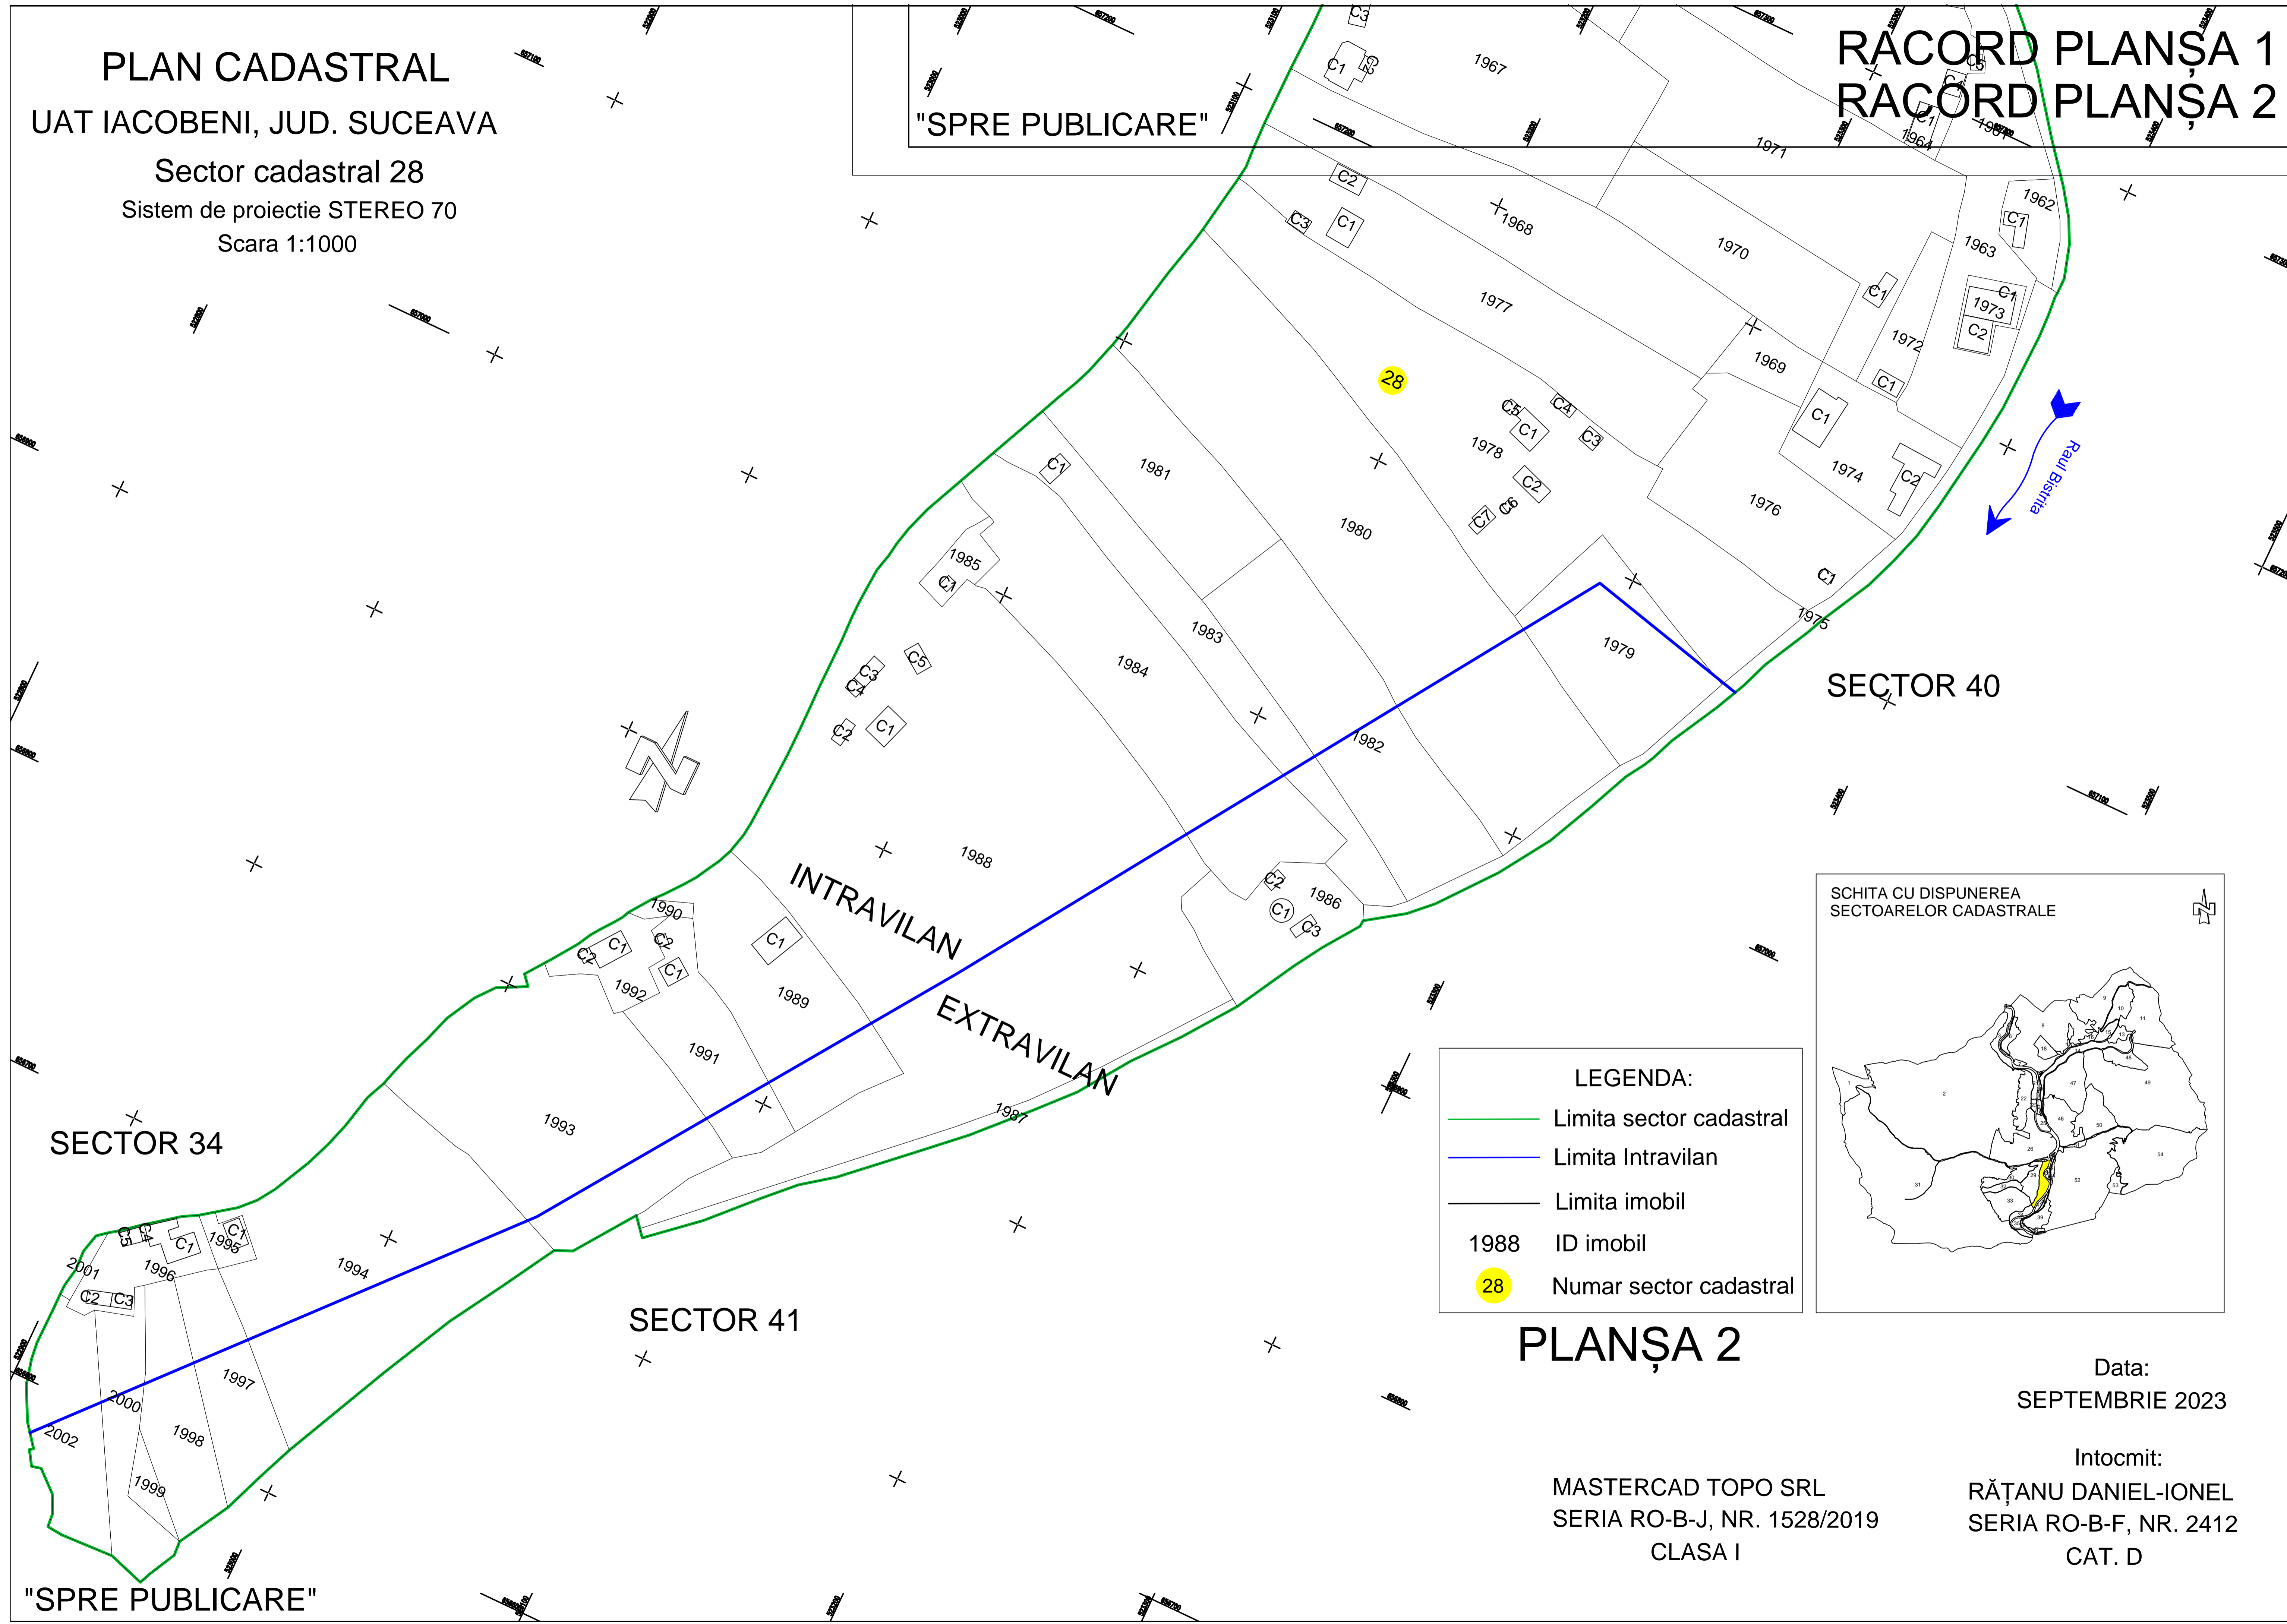

SECTOR 40


SECTOR 34

SECTOR 41

INTRAVILAN
EXTRAVILAN

LEGENDA:

- Limita sector cadastral
- Limita Intravilan
- Limita imobil
- 1988 ID imobil
- 28 Numar sector cadastral

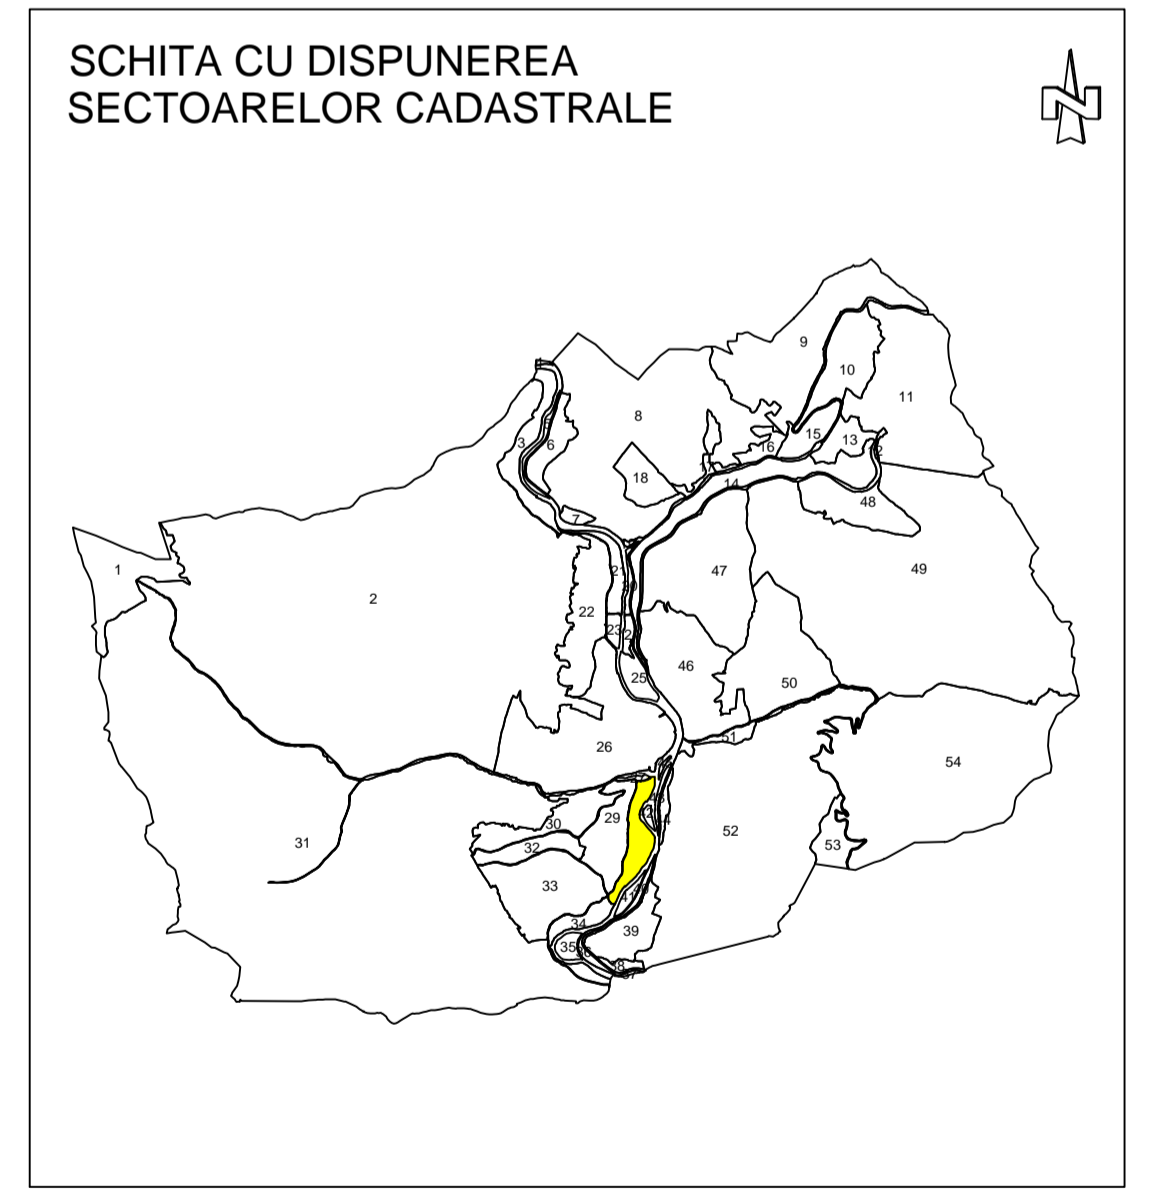

PLANȘA 2

Data:
SEPTEMBRIE 2023

MASTERCAD TOPO SRL
SERIA RO-B-J, NR. 1528/2019
CLASA I

Intocmit:
RĂȚANU DANIEL-IONEL
SERIA RO-B-F, NR. 2412
CAT. D

"SPRE PUBLICARE"