

PLAN CADASTRAL

UAT IACOBENI, JUD. SUCEAVA

Sector cadastral 32


Sistem de proiectie STEREO 70

Scara 1:2000



LEGENDA:

- Limita sector cadastral
- Limita imobil
- 1098 ID imobil
- 32 Numar sector cadastral

SCHITA CU DISPUNEREA
SECTOARELOR CADASTRALE

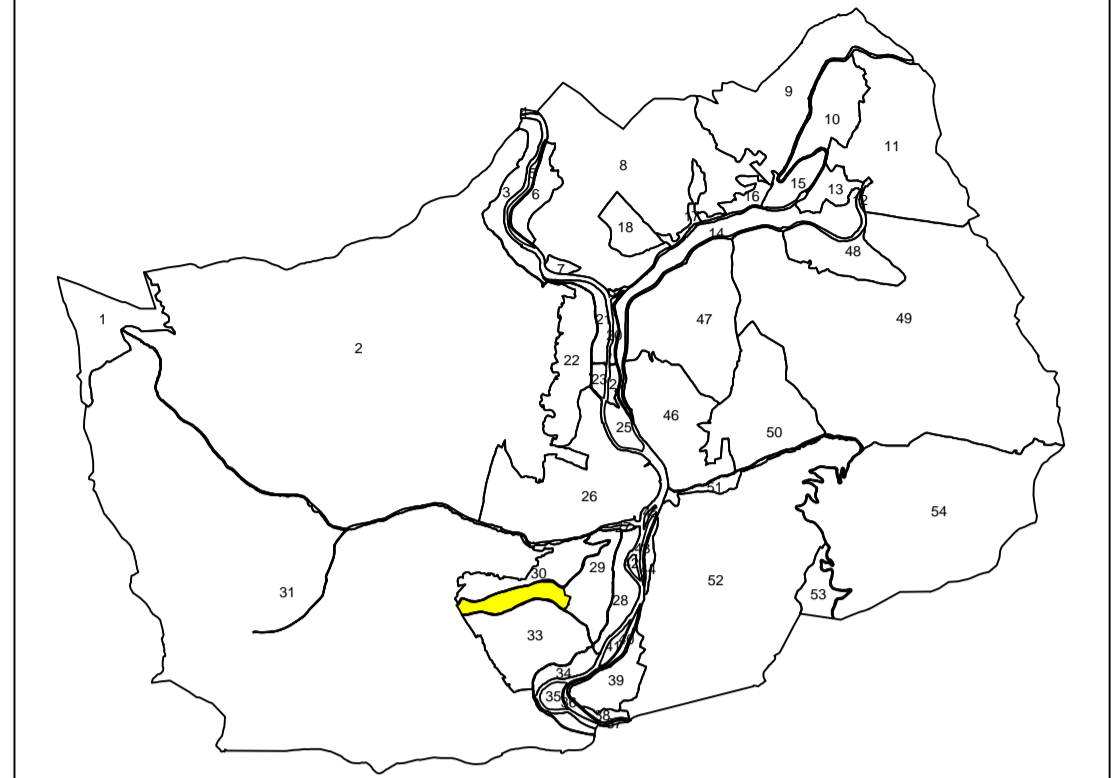

PLANȘA 1

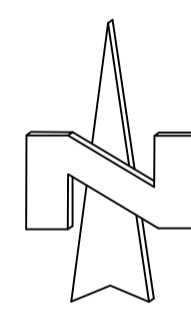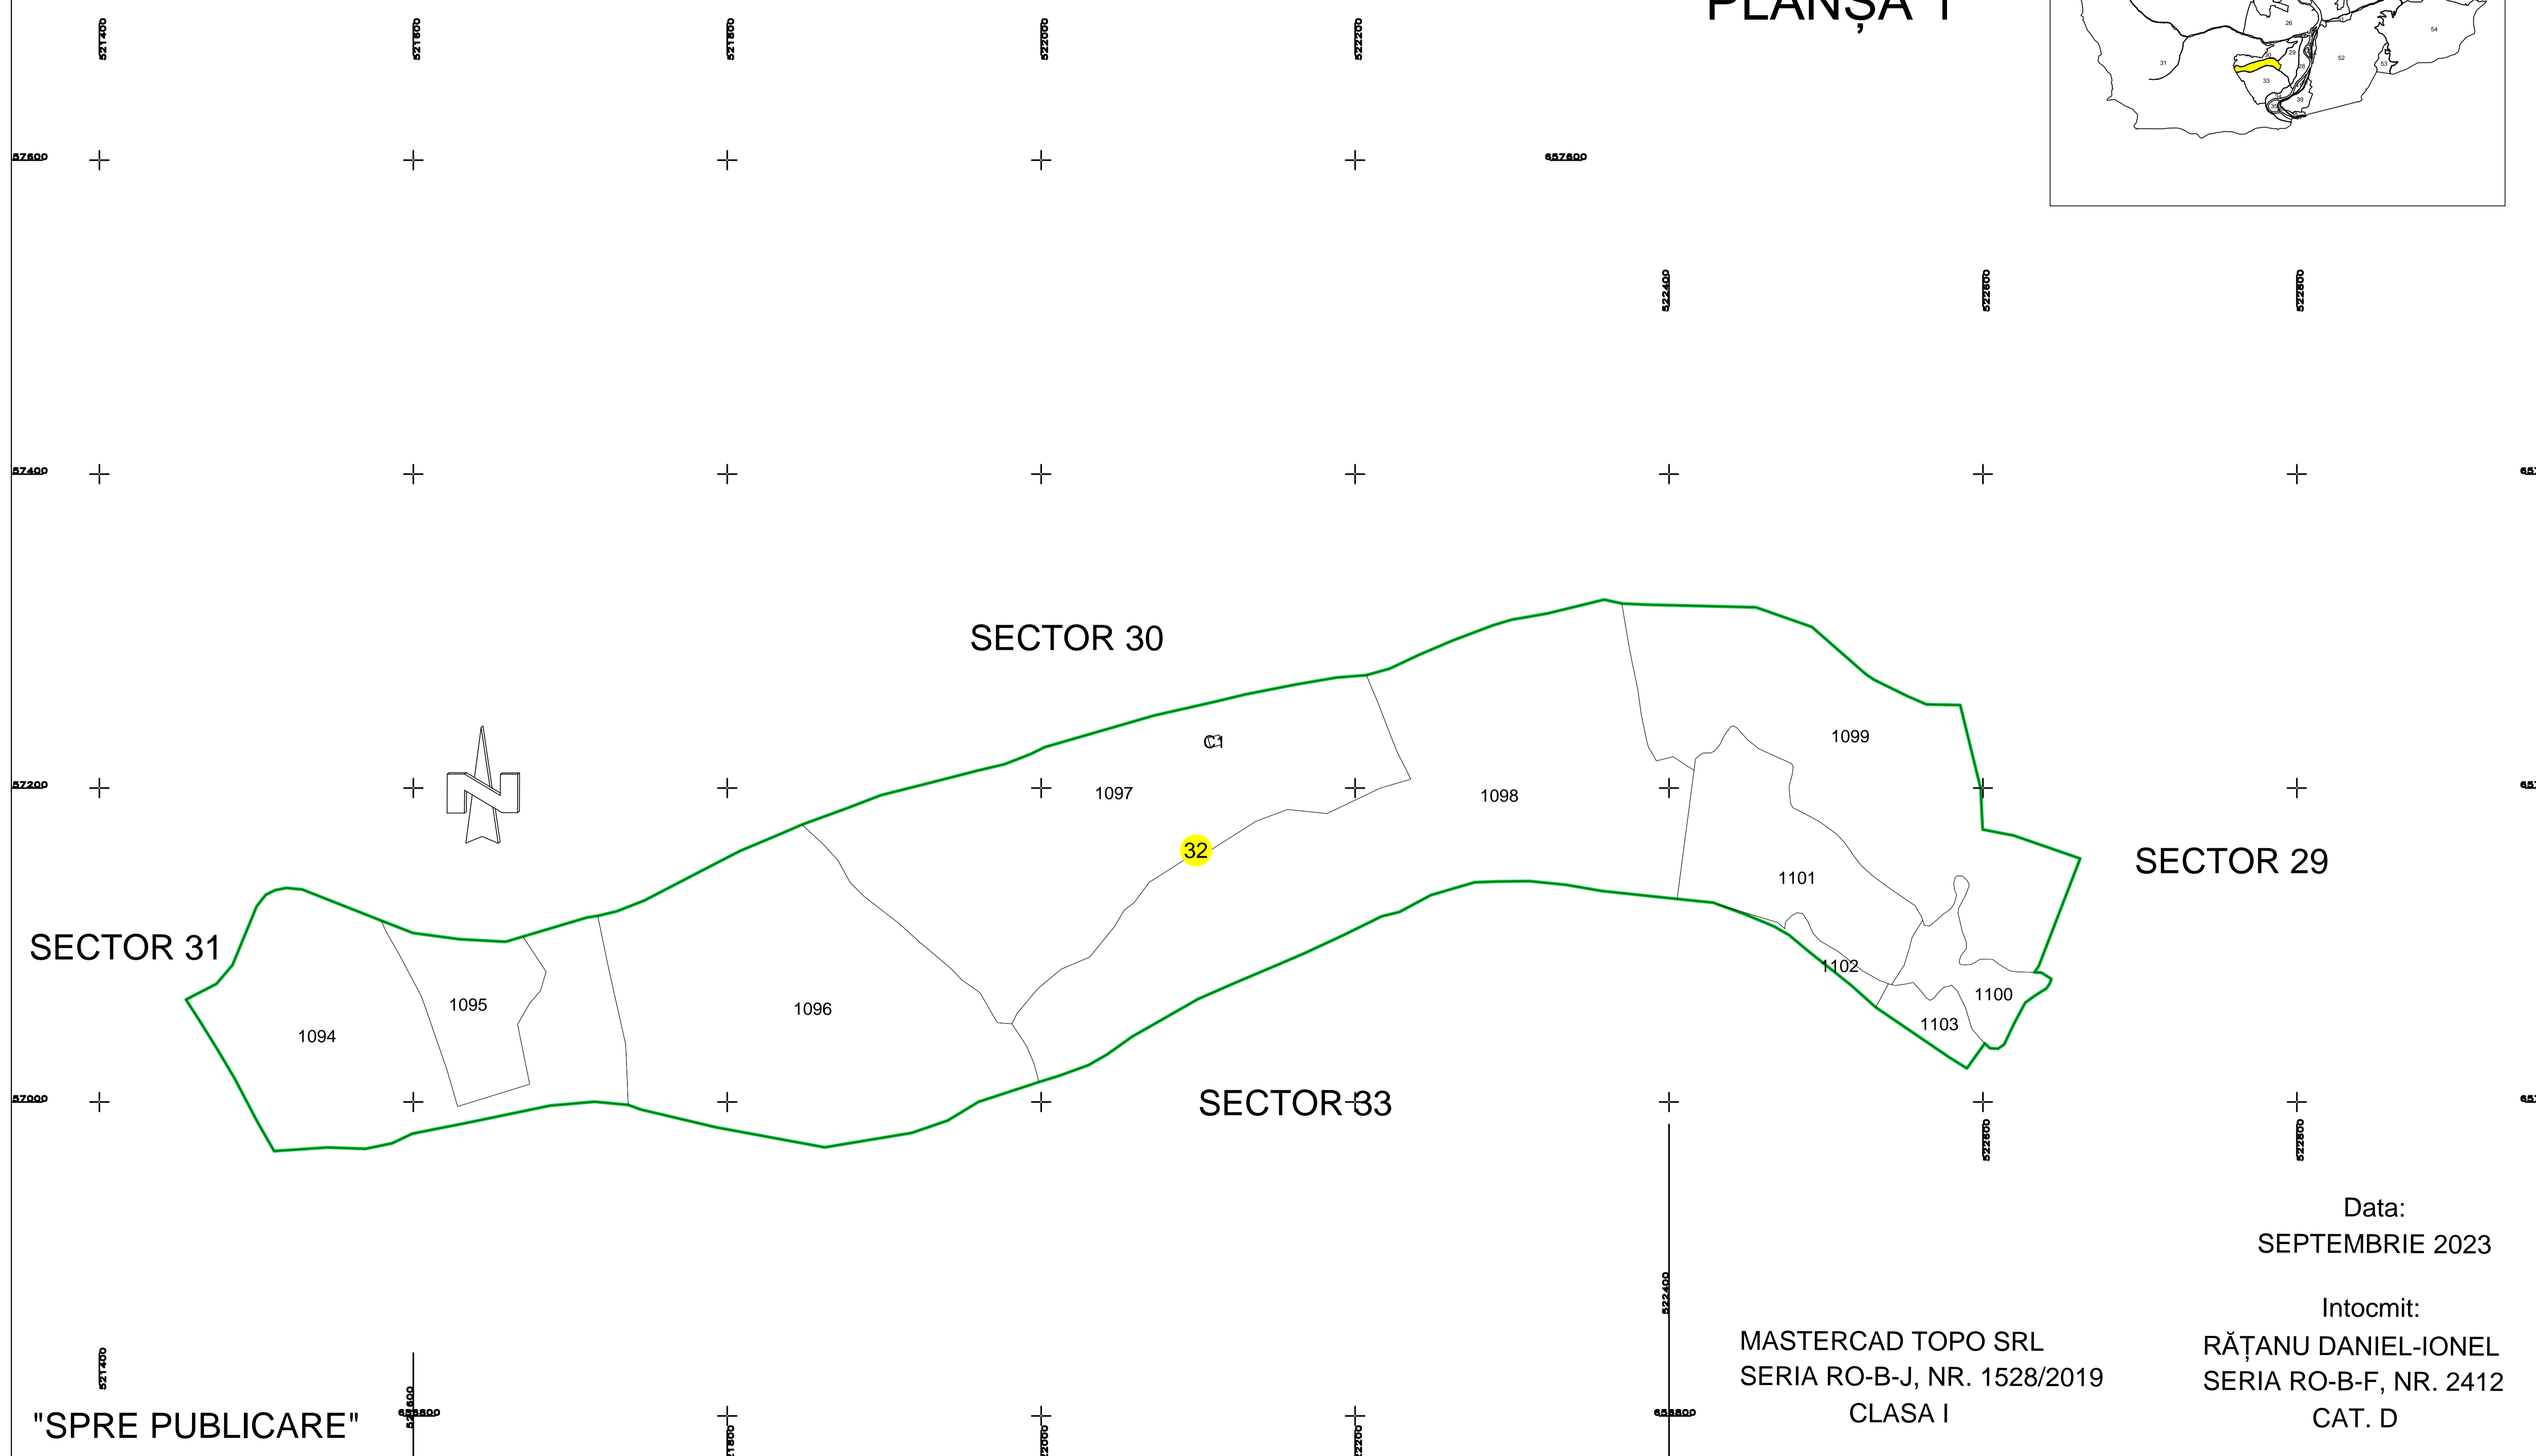

SECTOR 29

SECTOR 30

SECTOR 31

SECTOR 33

Data:
SEPTEMBRIE 2023

Intocmit:
RĂȚANU DANIEL-IONEL
SERIA RO-B-F, NR. 2412
CAT. D

MASTERCAD TOPO SRL
SERIA RO-B-J, NR. 1528/2019
CLASA I

"SPRE PUBLICARE"