



**PLAN CADASTRAL**  
UAT IACOBENI, JUD. SUCEAVA  
Sector cadastral 33  
Sistem de proiectie STEREO 70  
Scara 1:2000

**LEGENDA:**

- Limita sector cadastral
- Limita Intravilan
- Limita imobil
- 1202 ID imobil
- 33** Numar sector cadastral

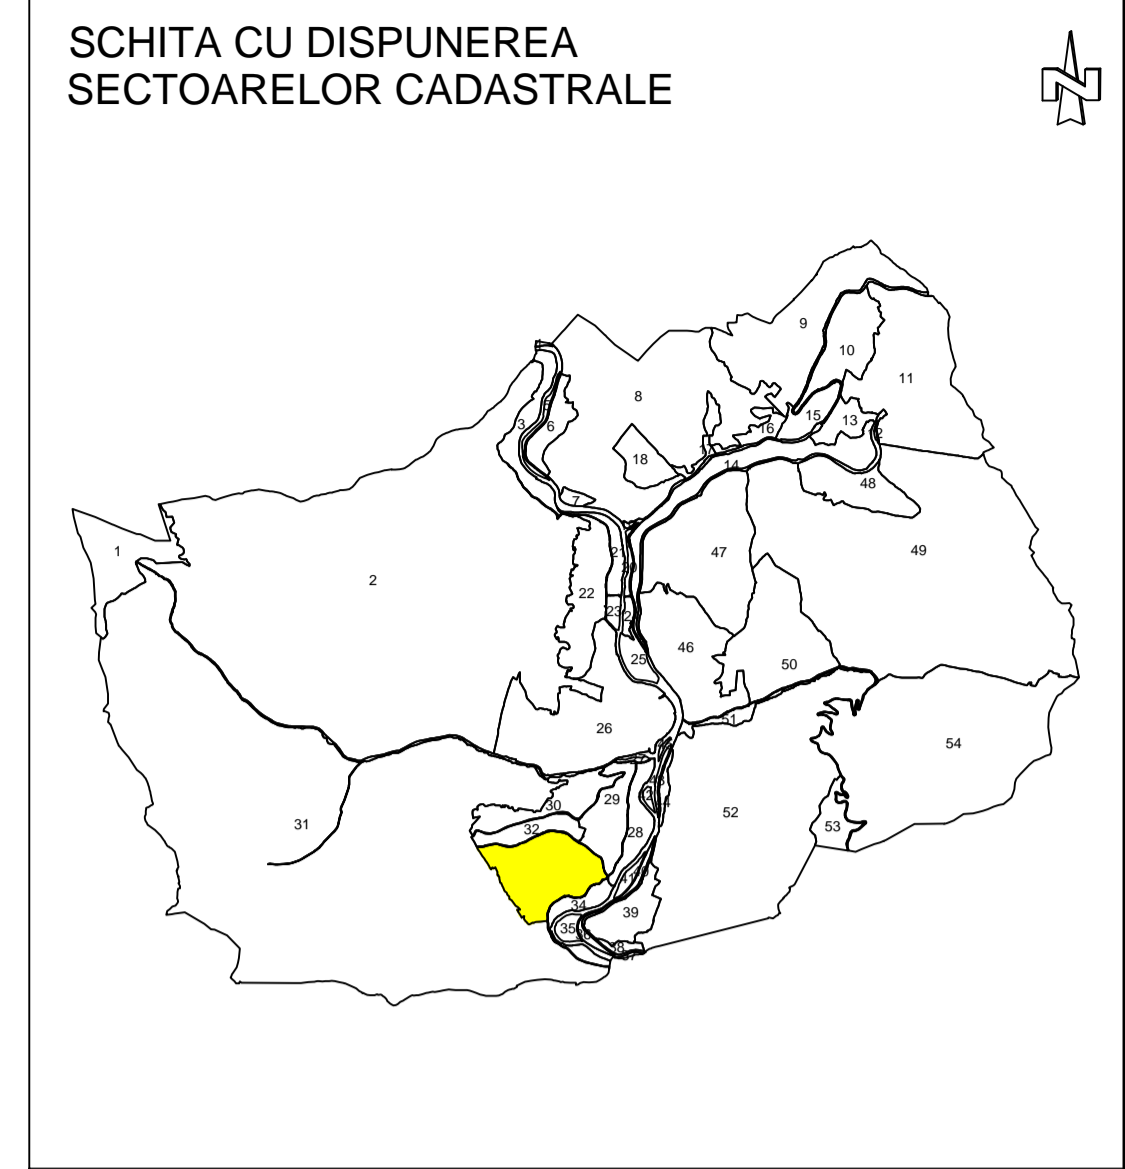

**PLANȘA 1**

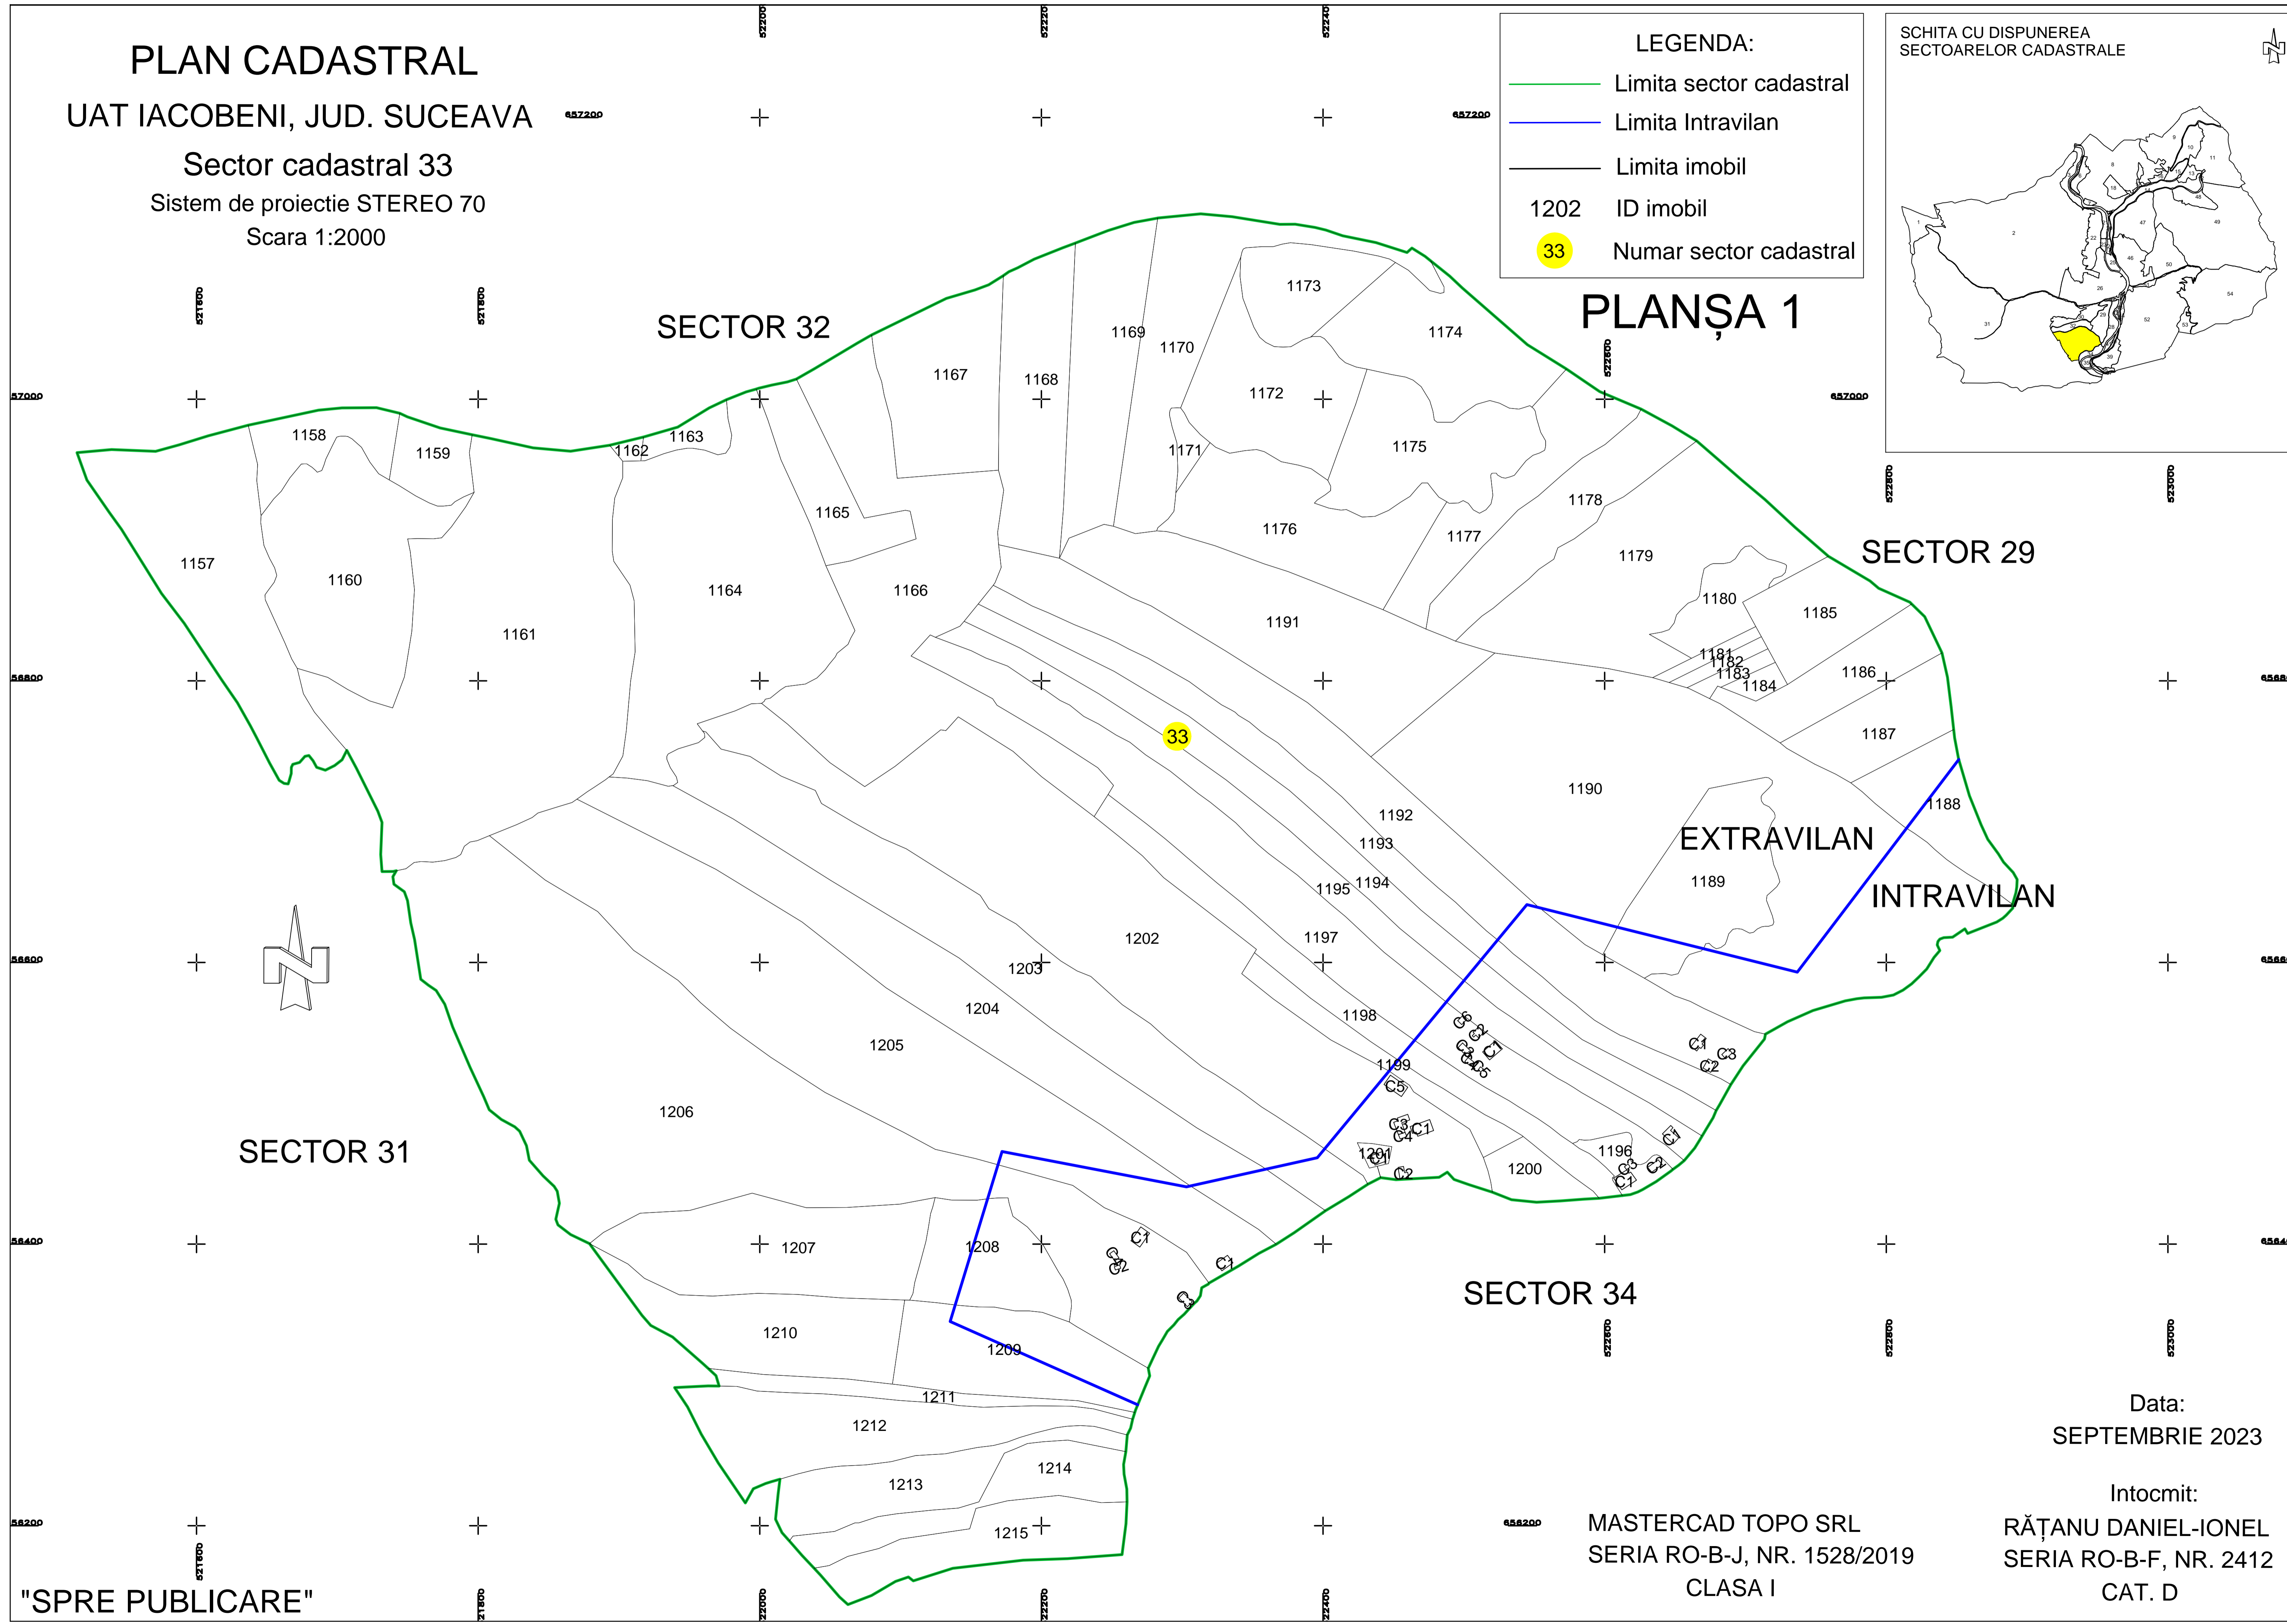

SECTOR 31

SECTOR 32

SECTOR 29

SECTOR 34

EXTRAVILAN

INTRAVILAN

"SPRE PUBLICARE"

MASTERCAD TOPO SRL  
SERIA RO-B-J, NR. 1528/2019  
CLASA I

Data:  
SEPTEMBRIE 2023

Intocmit:  
RĂȚANU DANIEL-IONEL  
SERIA RO-B-F, NR. 2412  
CAT. D