



**PLAN CADASTRAL**  
UAT IACOBENI, JUD. SUCEAVA  
Sector cadastral 34  
Sistem de proiectie STEREO 70  
Scara 1:1000

**LEGENDA:**

- Limita UAT
- Limita sector cadastral
- Limita Intravilan
- Limita imobil
- 2016 ID imobil
- 34 Numar sector cadastral

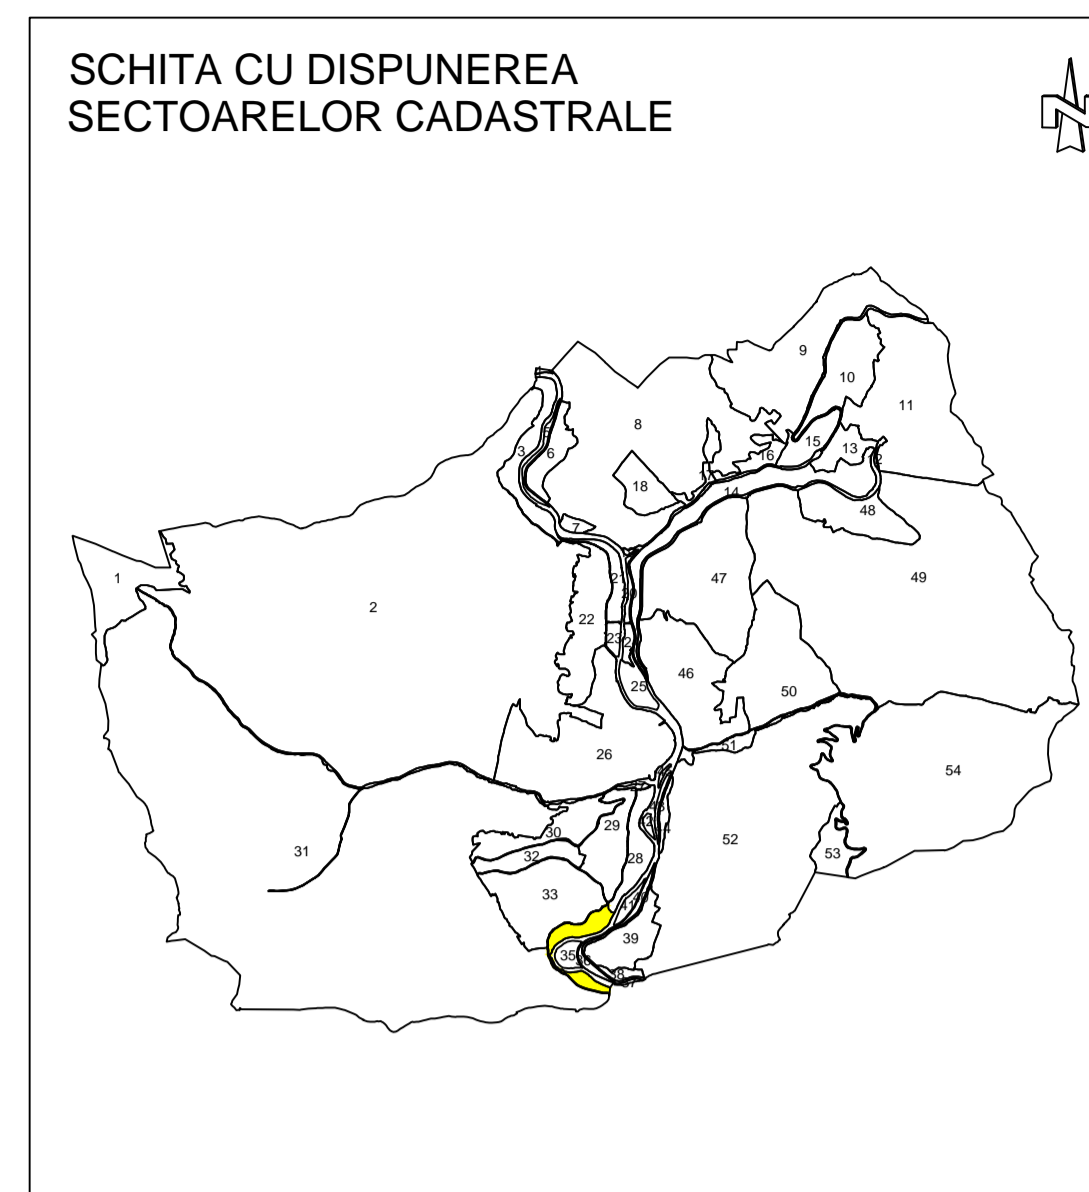

**PLANȘA 1**

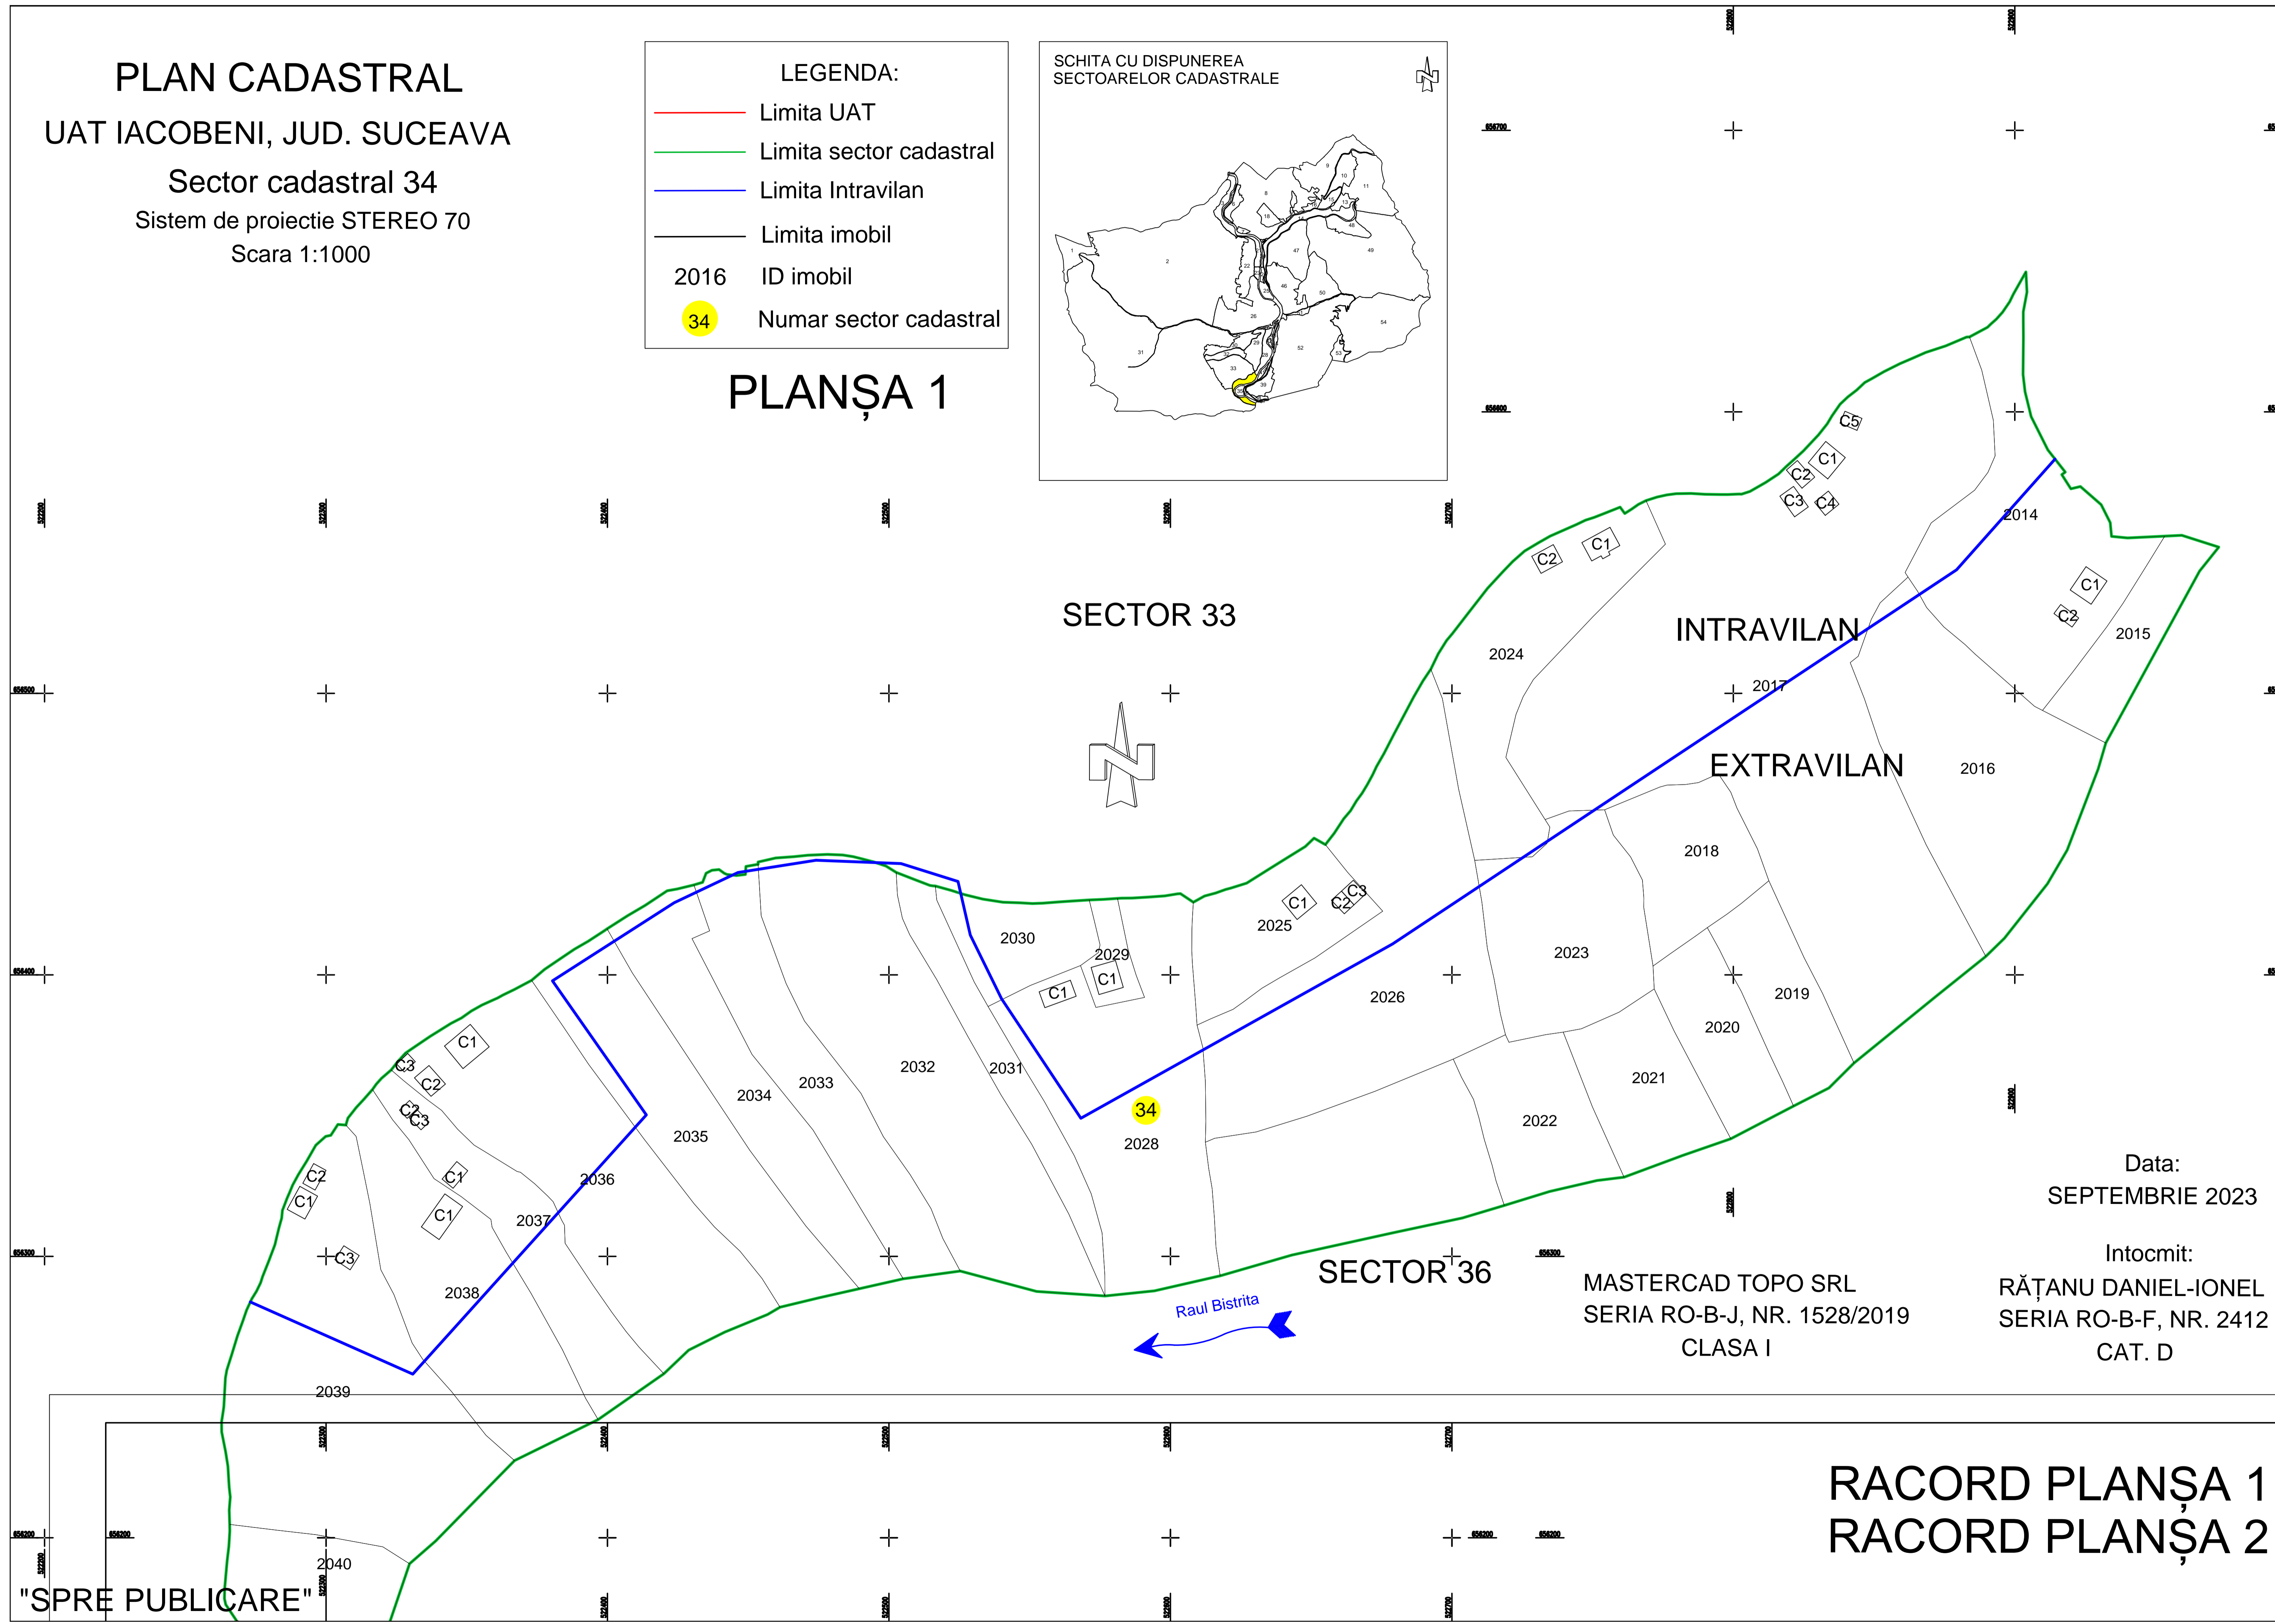

Data:  
SEPTEMBRIE 2023

Intocmit:  
RĂȚANU DANIEL-IONEL  
SERIA RO-B-F, NR. 2412  
CAT. D

MASTERCAD TOPO SRL  
SERIA RO-B-J, NR. 1528/2019  
CLASA I

**RACORD PLANȘA 1**  
**RACORD PLANȘA 2**

"SPRE PUBLICARE"