

PLAN CADASTRAL

UAT IACOBENI, JUD. SUCEAVA

Sector cadastral 36

Sistem de proiectie STEREO 70

Scara 1:2000

SECTOR 34

2052

2053

36

2054

SECTOR 35

2055

2056

2057

SECTOR 34

UAT IACOBENI

SECTOR 39

EXTRAVILAN

INTRAVILAN


UAT VATRA DORNEI

LEGENDA:

- Limita UAT
- Limita sector cadastral
- Limita Intravilan
- Limita imobil
- 2057 ID imobil
- 36 Numar sector cadastral

SCHITA CU DISPUNEREA SECTOARELOR CADASTRALE

PLANȘA 1

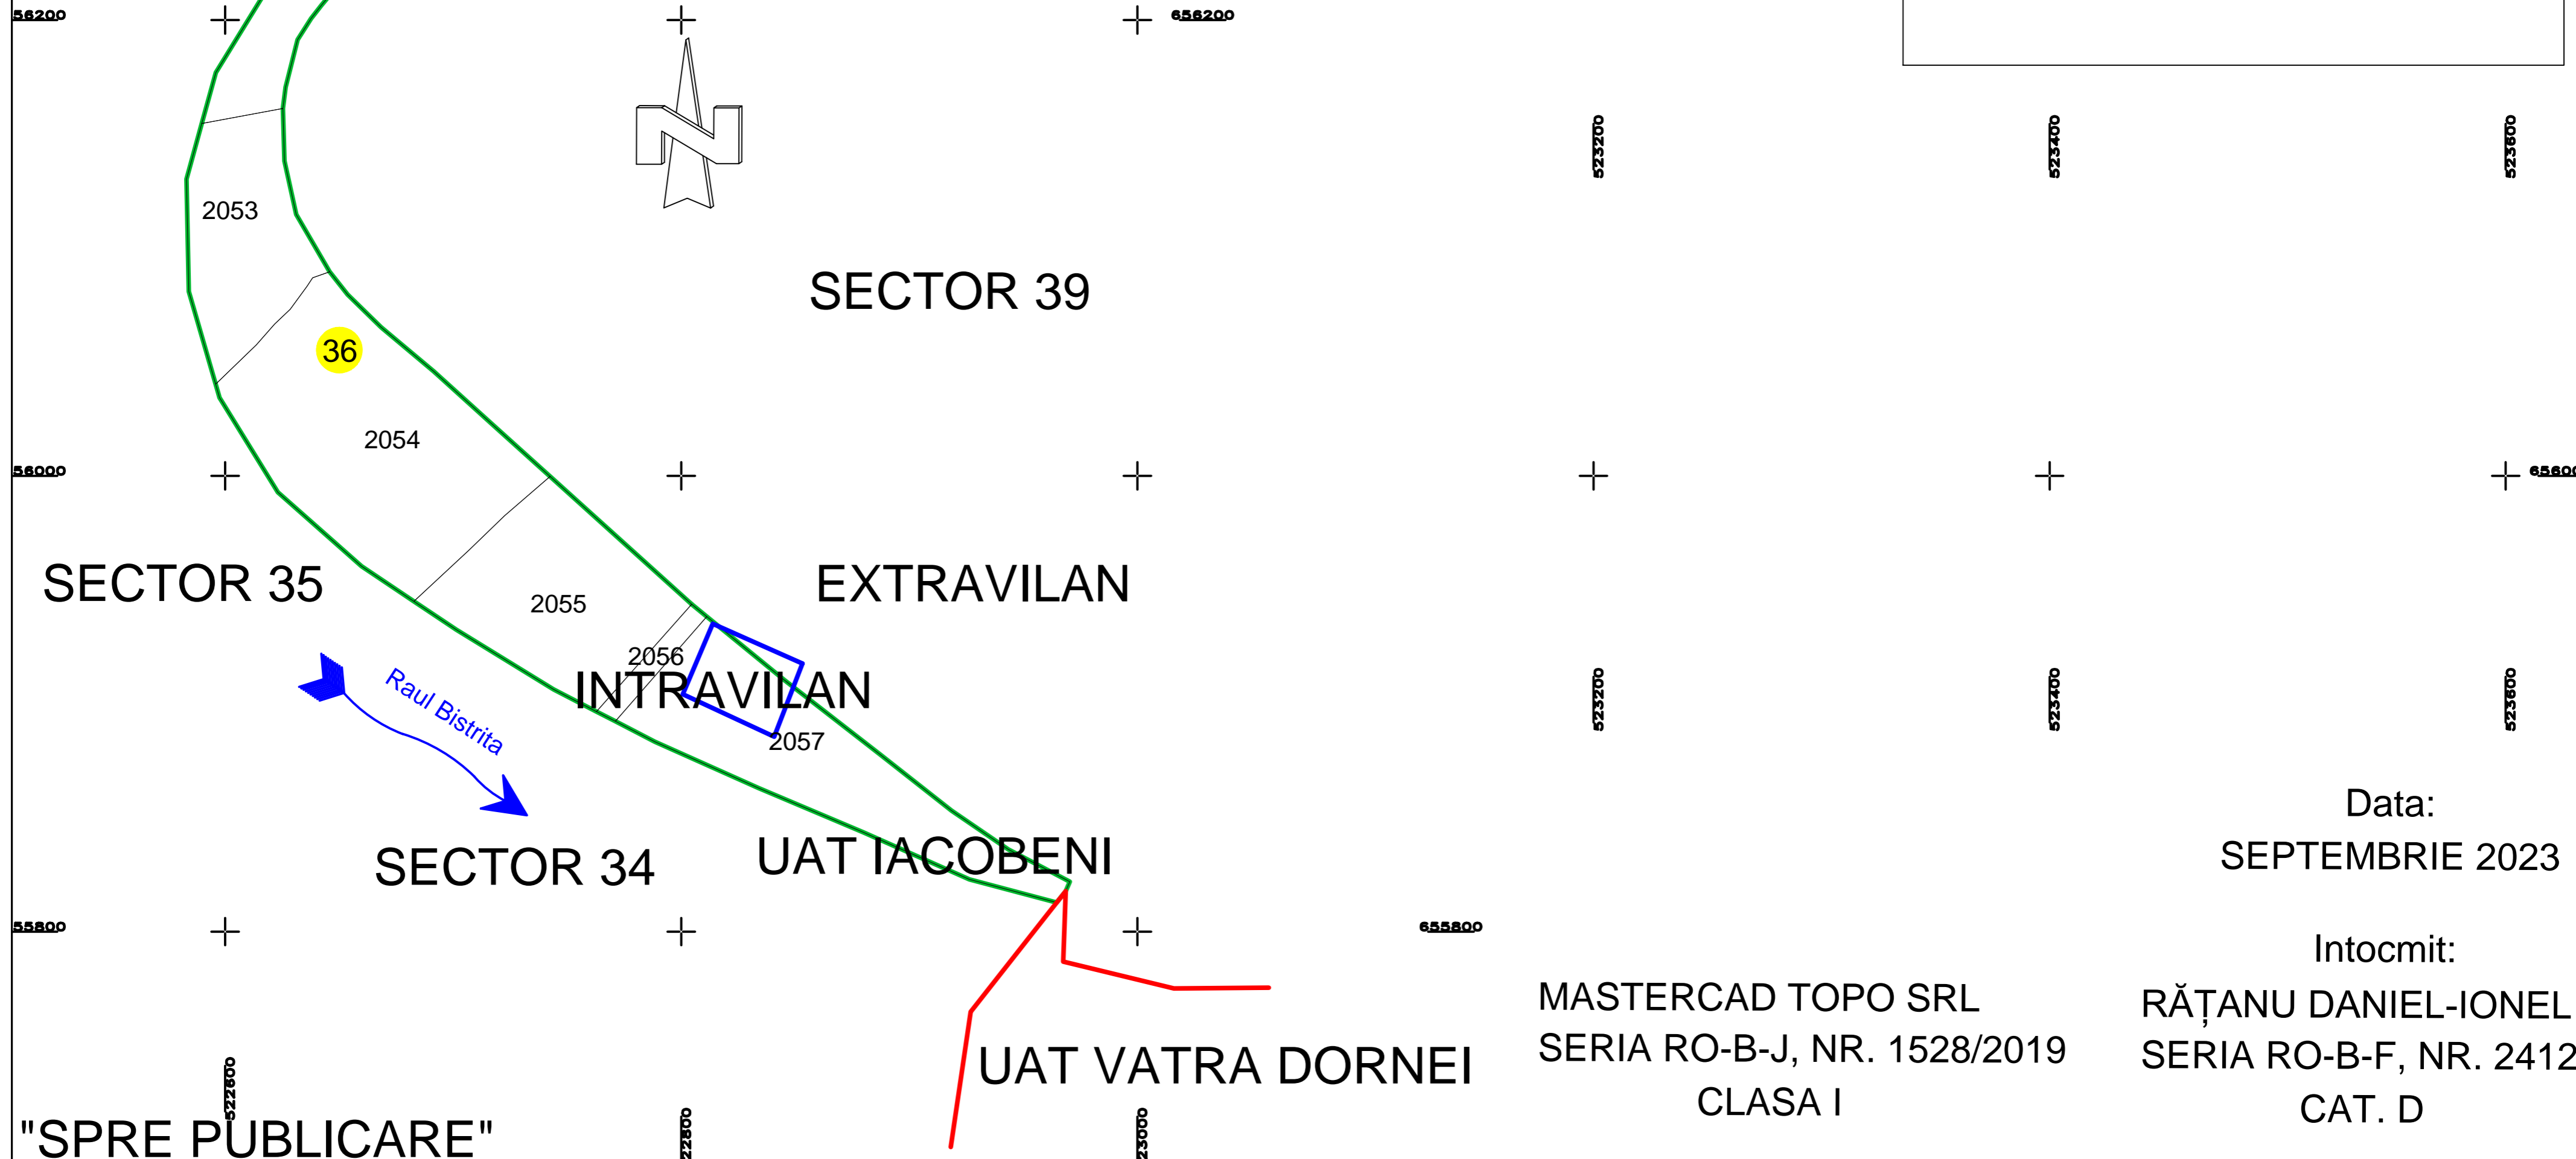

Data:
SEPTEMBRIE 2023

Intocmit:
RĂȚANU DANIEL-IONEL
SERIA RO-B-F, NR. 2412
CAT. D

MASTERCAD TOPO SRL
SERIA RO-B-J, NR. 1528/2019
CLASA I

"SPRE PUBLICARE"