

# PLAN CADASTRAL


## UAT IACOBENI, JUD. SUCEAVA

Sector cadastral 4  
Sistem de proiectie STEREO 70  
Scara 1:2000


### LEGENDA:

- Limita UAT
- Limita sector cadastral
- Limita imobil
- 17 ID imobil
- 4 Numar sector cadastral

SCHITA CU DISPUNEREA  
SECTOARELOR CADASTRALE

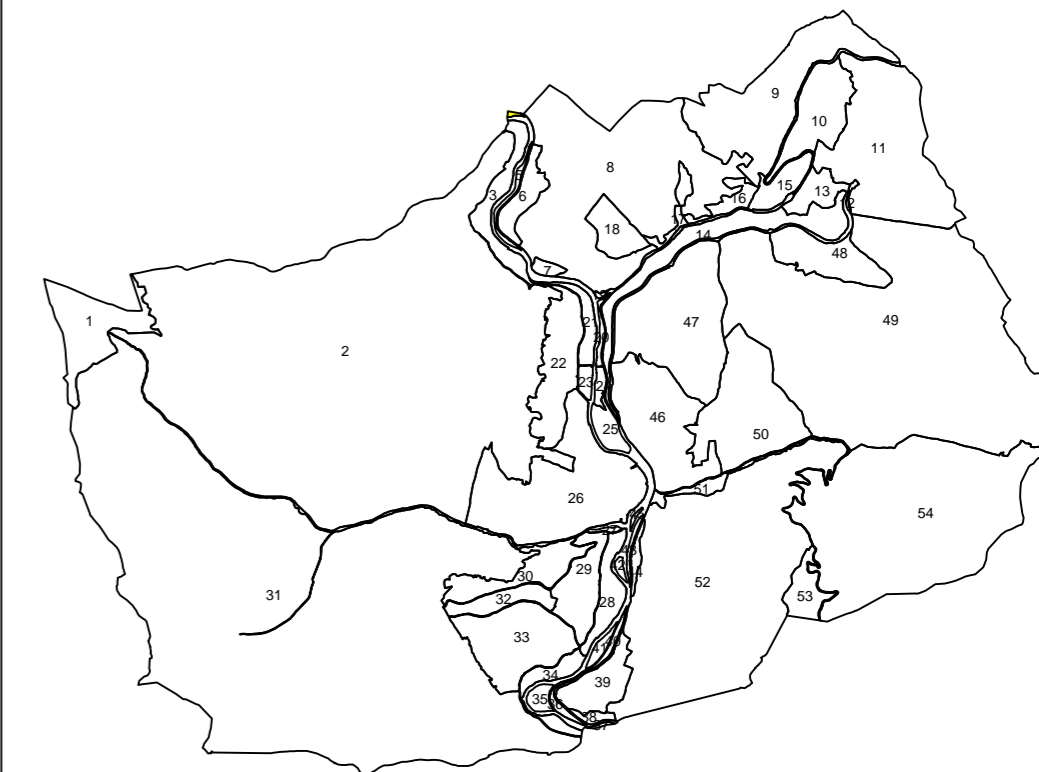

## PLANȘA 1

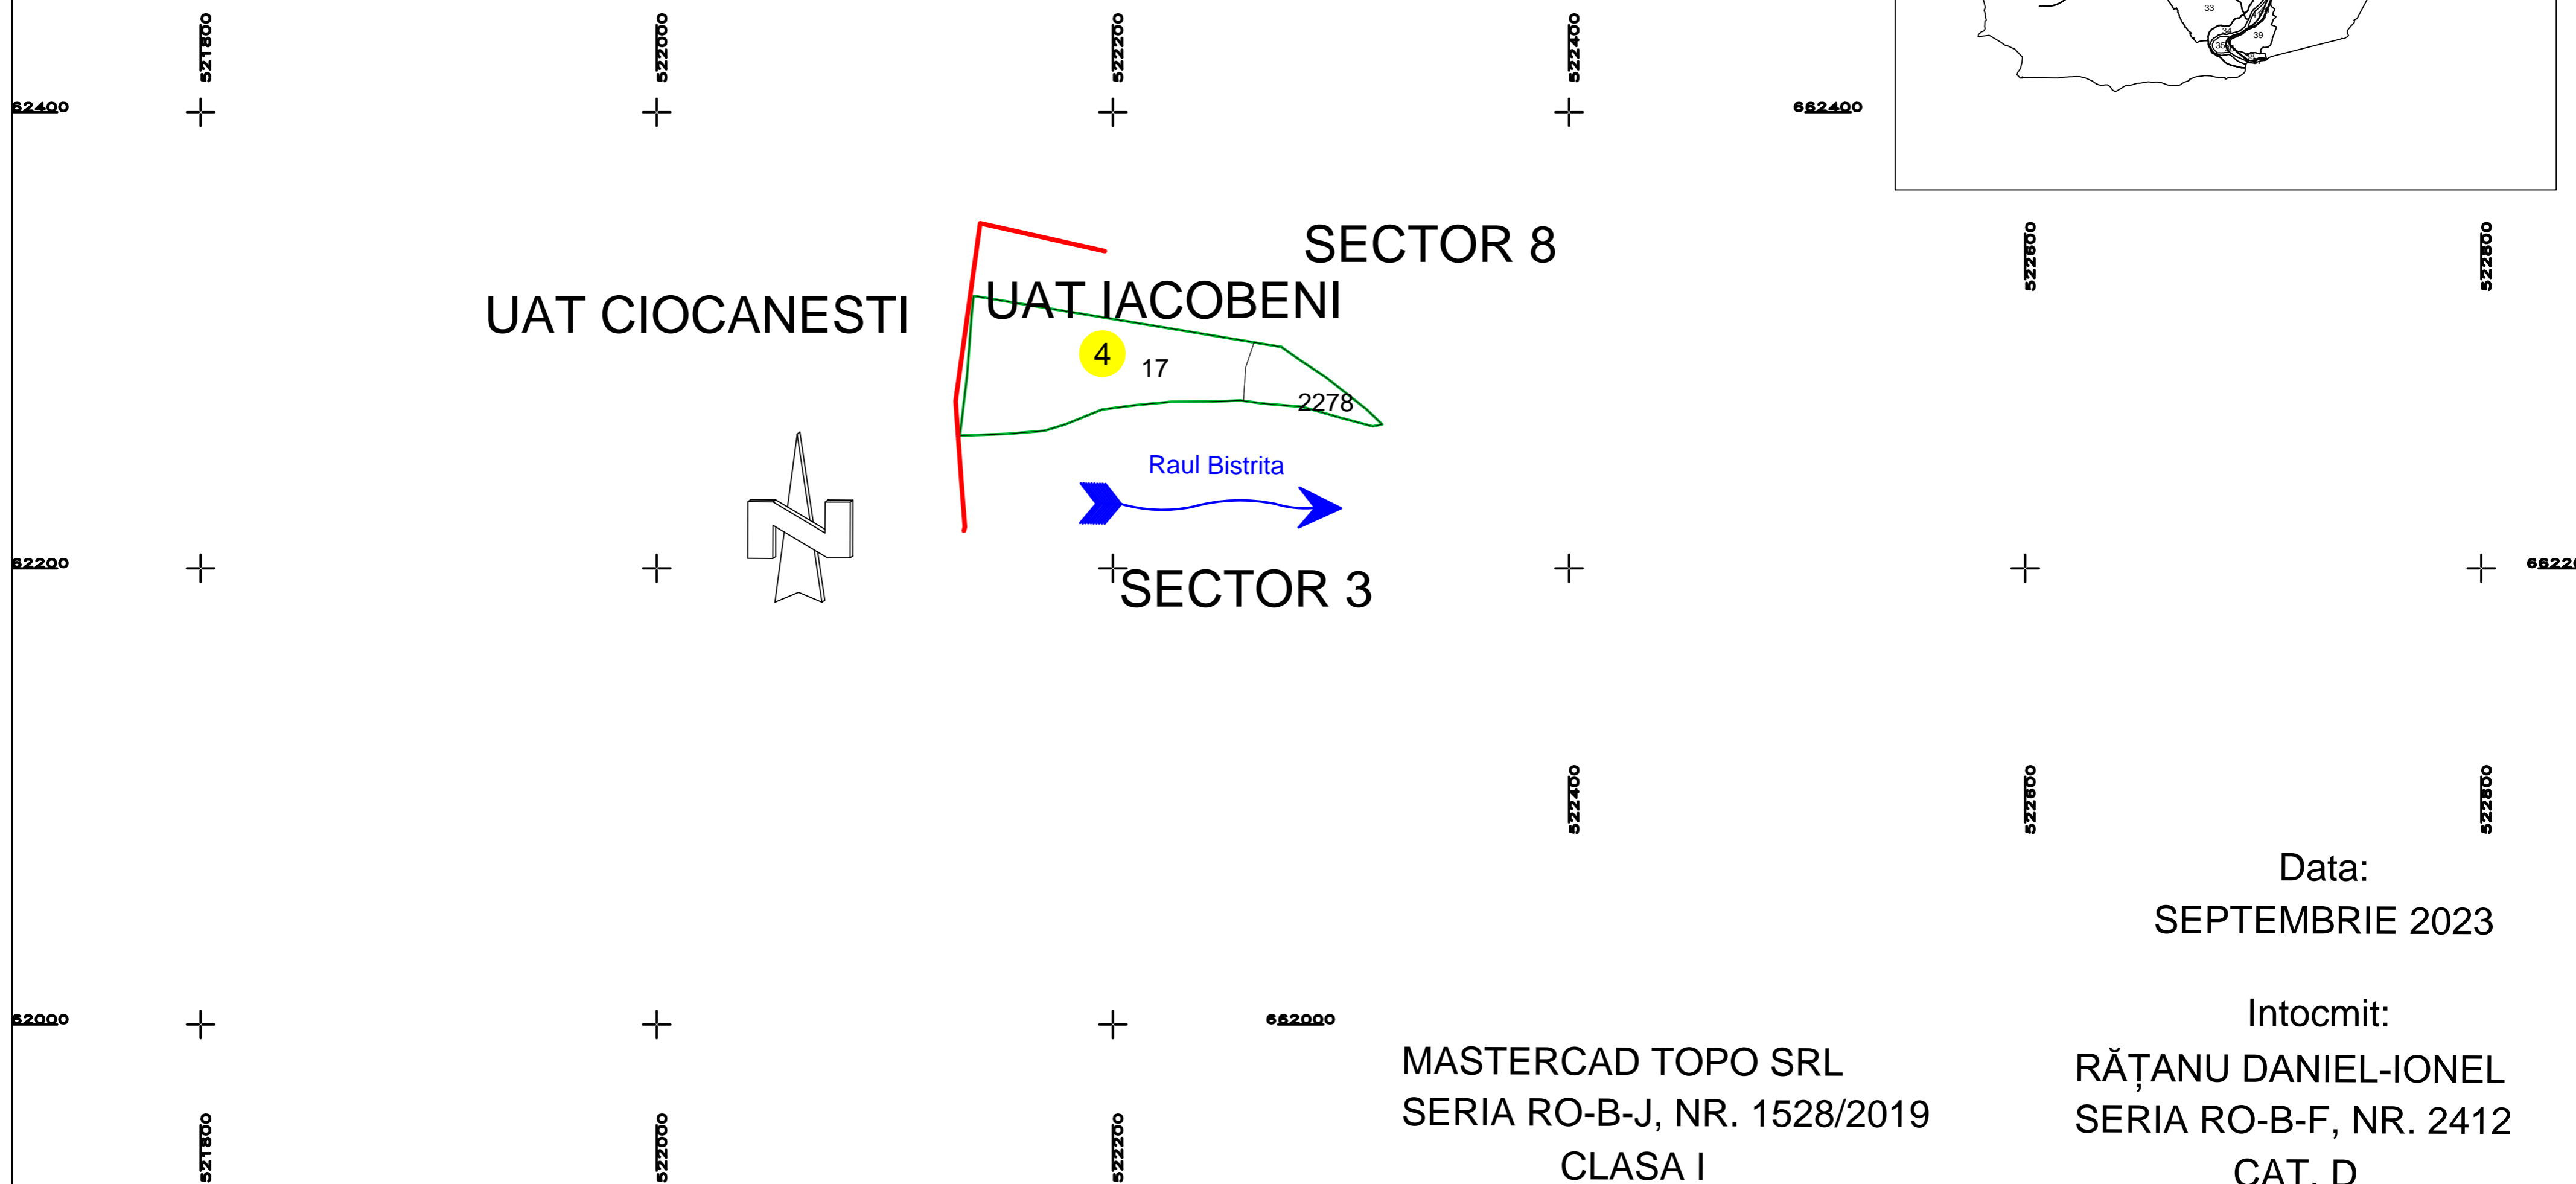

Data:  
SEPTEMBRIE 2023

Intocmit:  
RĂȚANU DANIEL-IONEL  
SERIA RO-B-F, NR. 2412  
CAT. D

MASTERCAD TOPO SRL  
SERIA RO-B-J, NR. 1528/2019  
CLASA I

"SPRE PUBLICARE"