
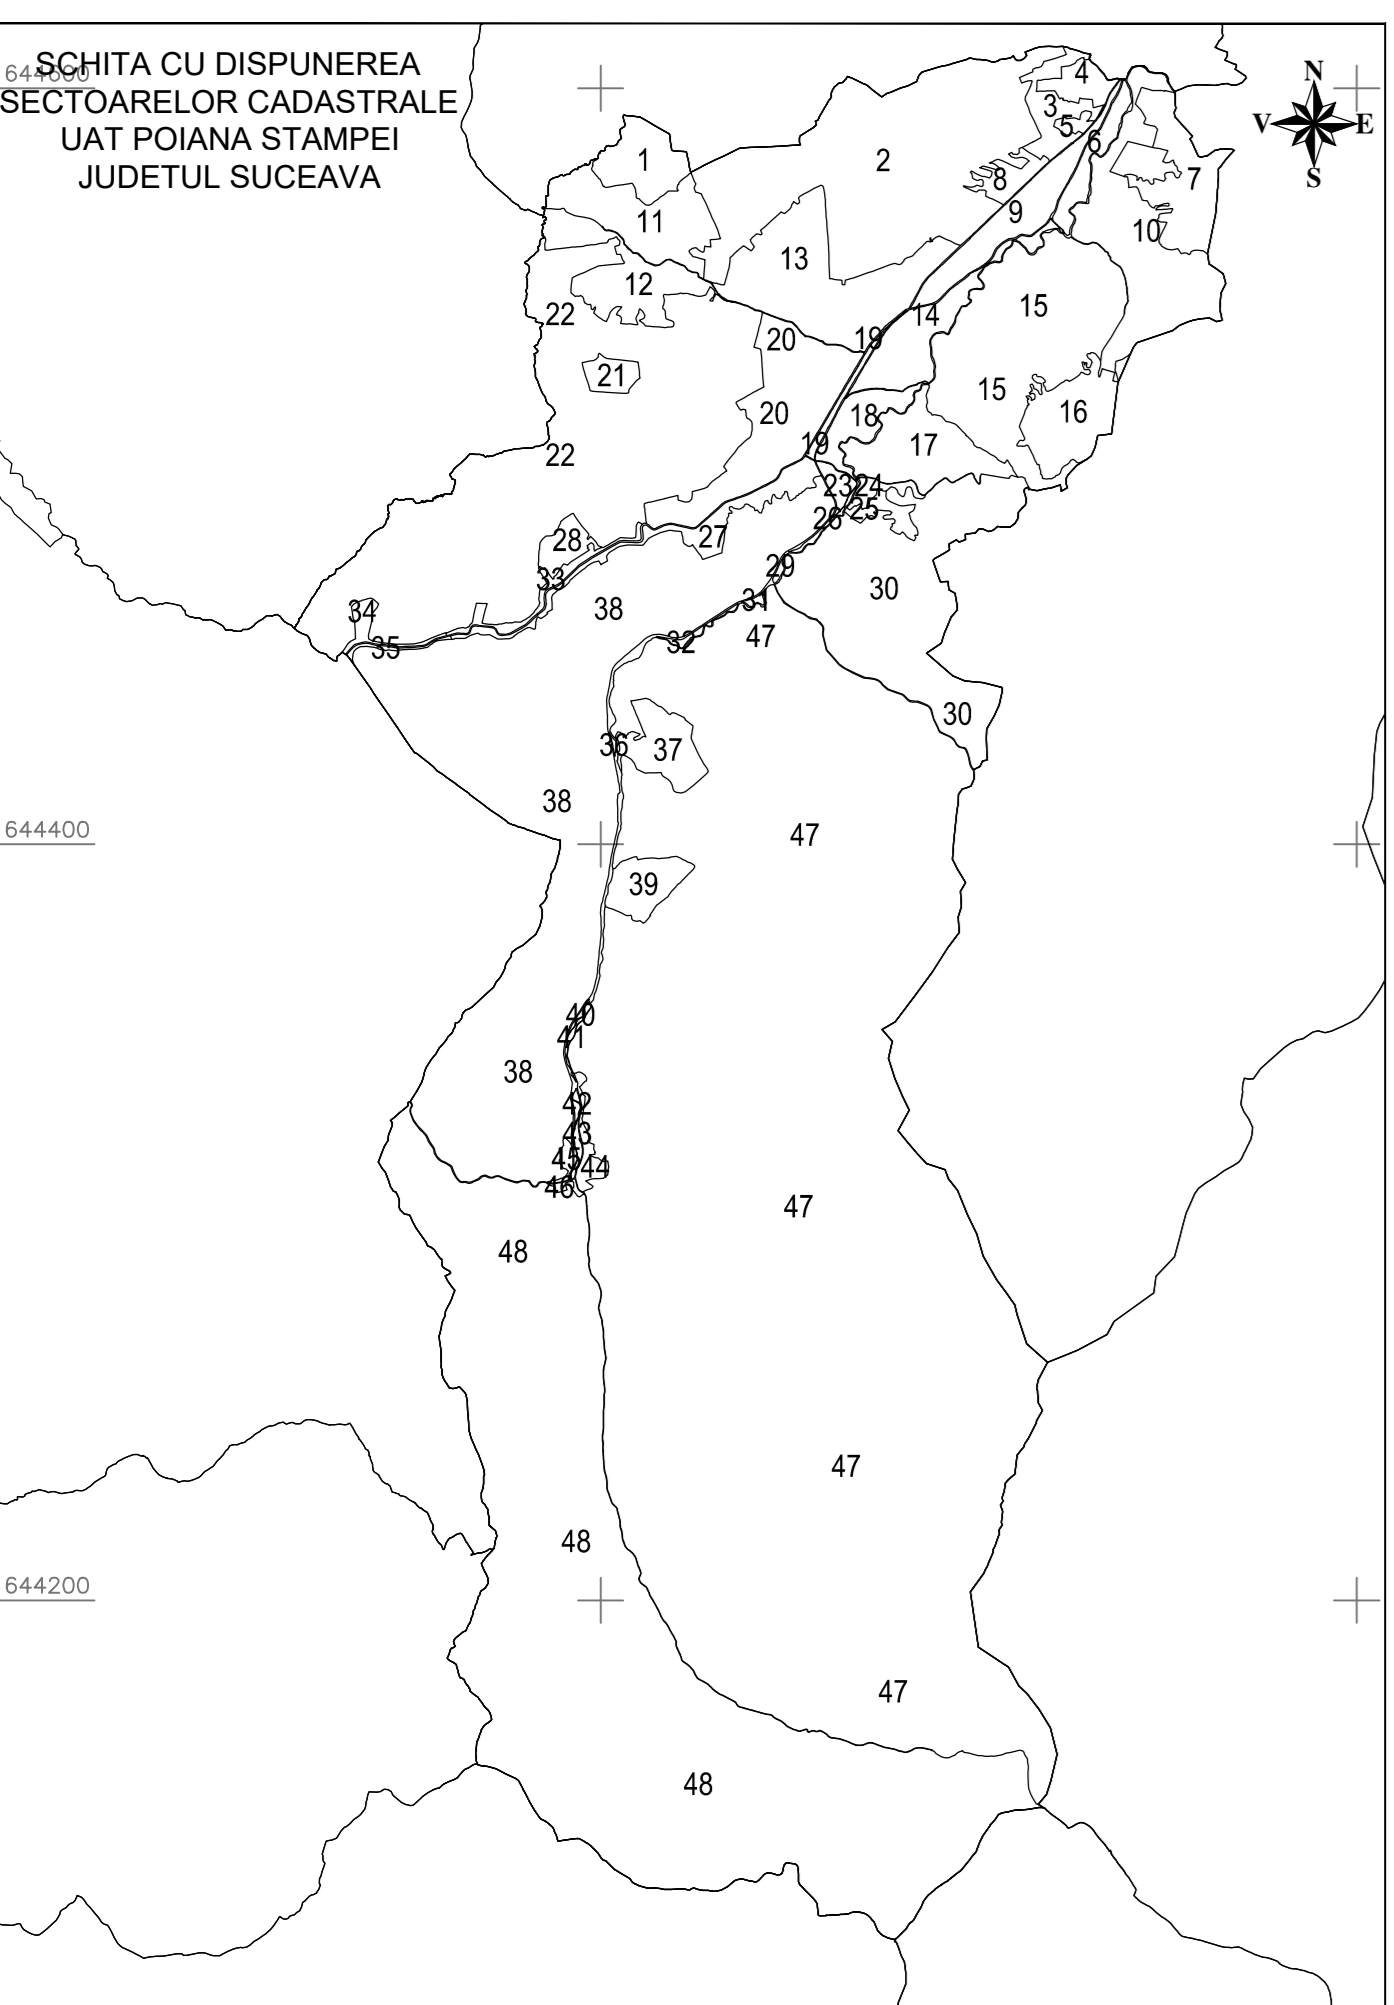
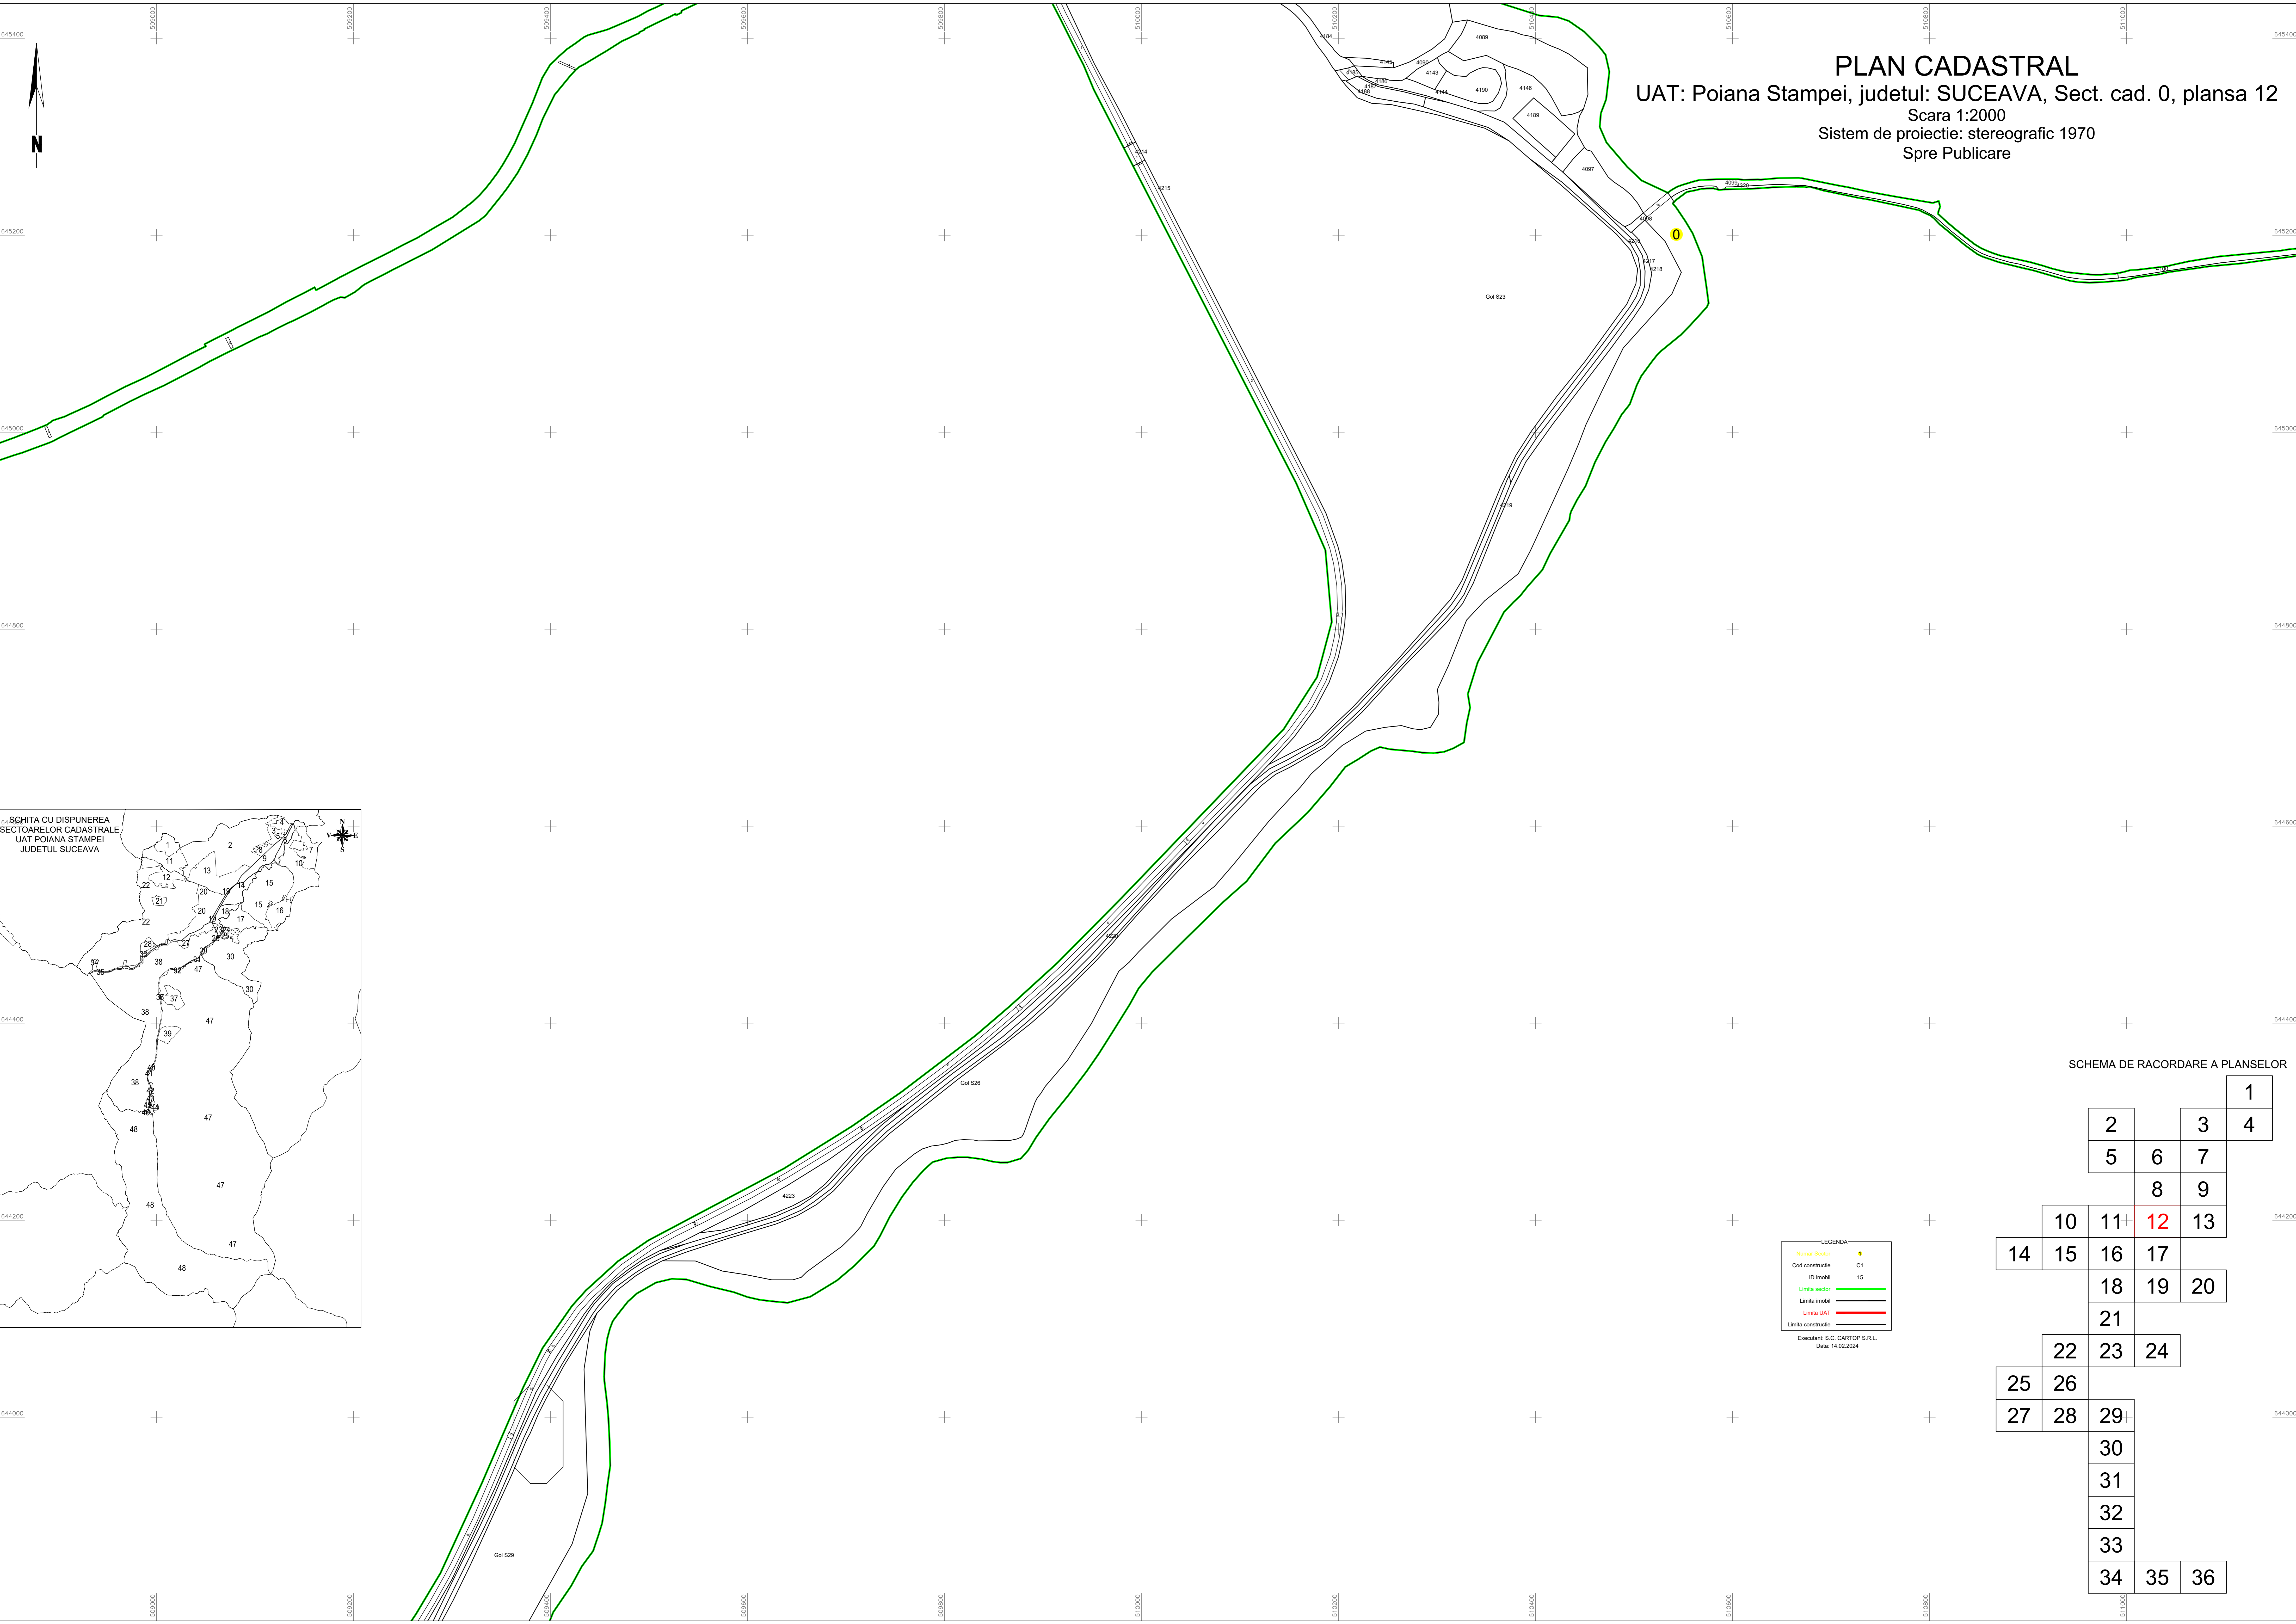


**PLAN CADASTRAL**  
 UAT: Poiana Stampei, judetul: SUCEAVA, Sect. cad. 0, plansa 12  
 Scara 1:2000  
 Sistem de proiectie: stereografic 1970  
 Spre Publicare

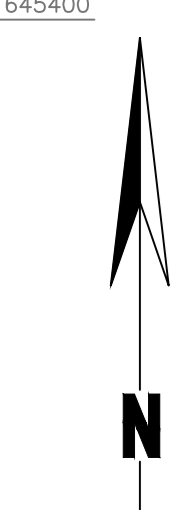

LEGENDA

Numar Sector	★
Cod constructie	C1
ID inveli	IS
Limita inveli	—
Limita inveli	—
Limita UAT	—
Limita constructie	—

Executant: S.C. CARTOP S.R.L.  
 Data: 14.02.2024

SCHEMA DE RACORDARE A PLANSELOR

				1
	2		3	4
	5	6	7	
		8	9	
	10	11	12	13
14	15	16	17	
		18	19	20
		21		
	22	23	24	
25	26			
27	28	29		
		30		
		31		
		32		
		33		
	34	35	36	