


PLAN CADASTRAL
UAT: Poiana Stampei, judetul: SUCEAVA, Sect. cad. 0, plansa 3
Scara 1:2000
Sistem de proiectie: stereografic 1970
Spre Publicare

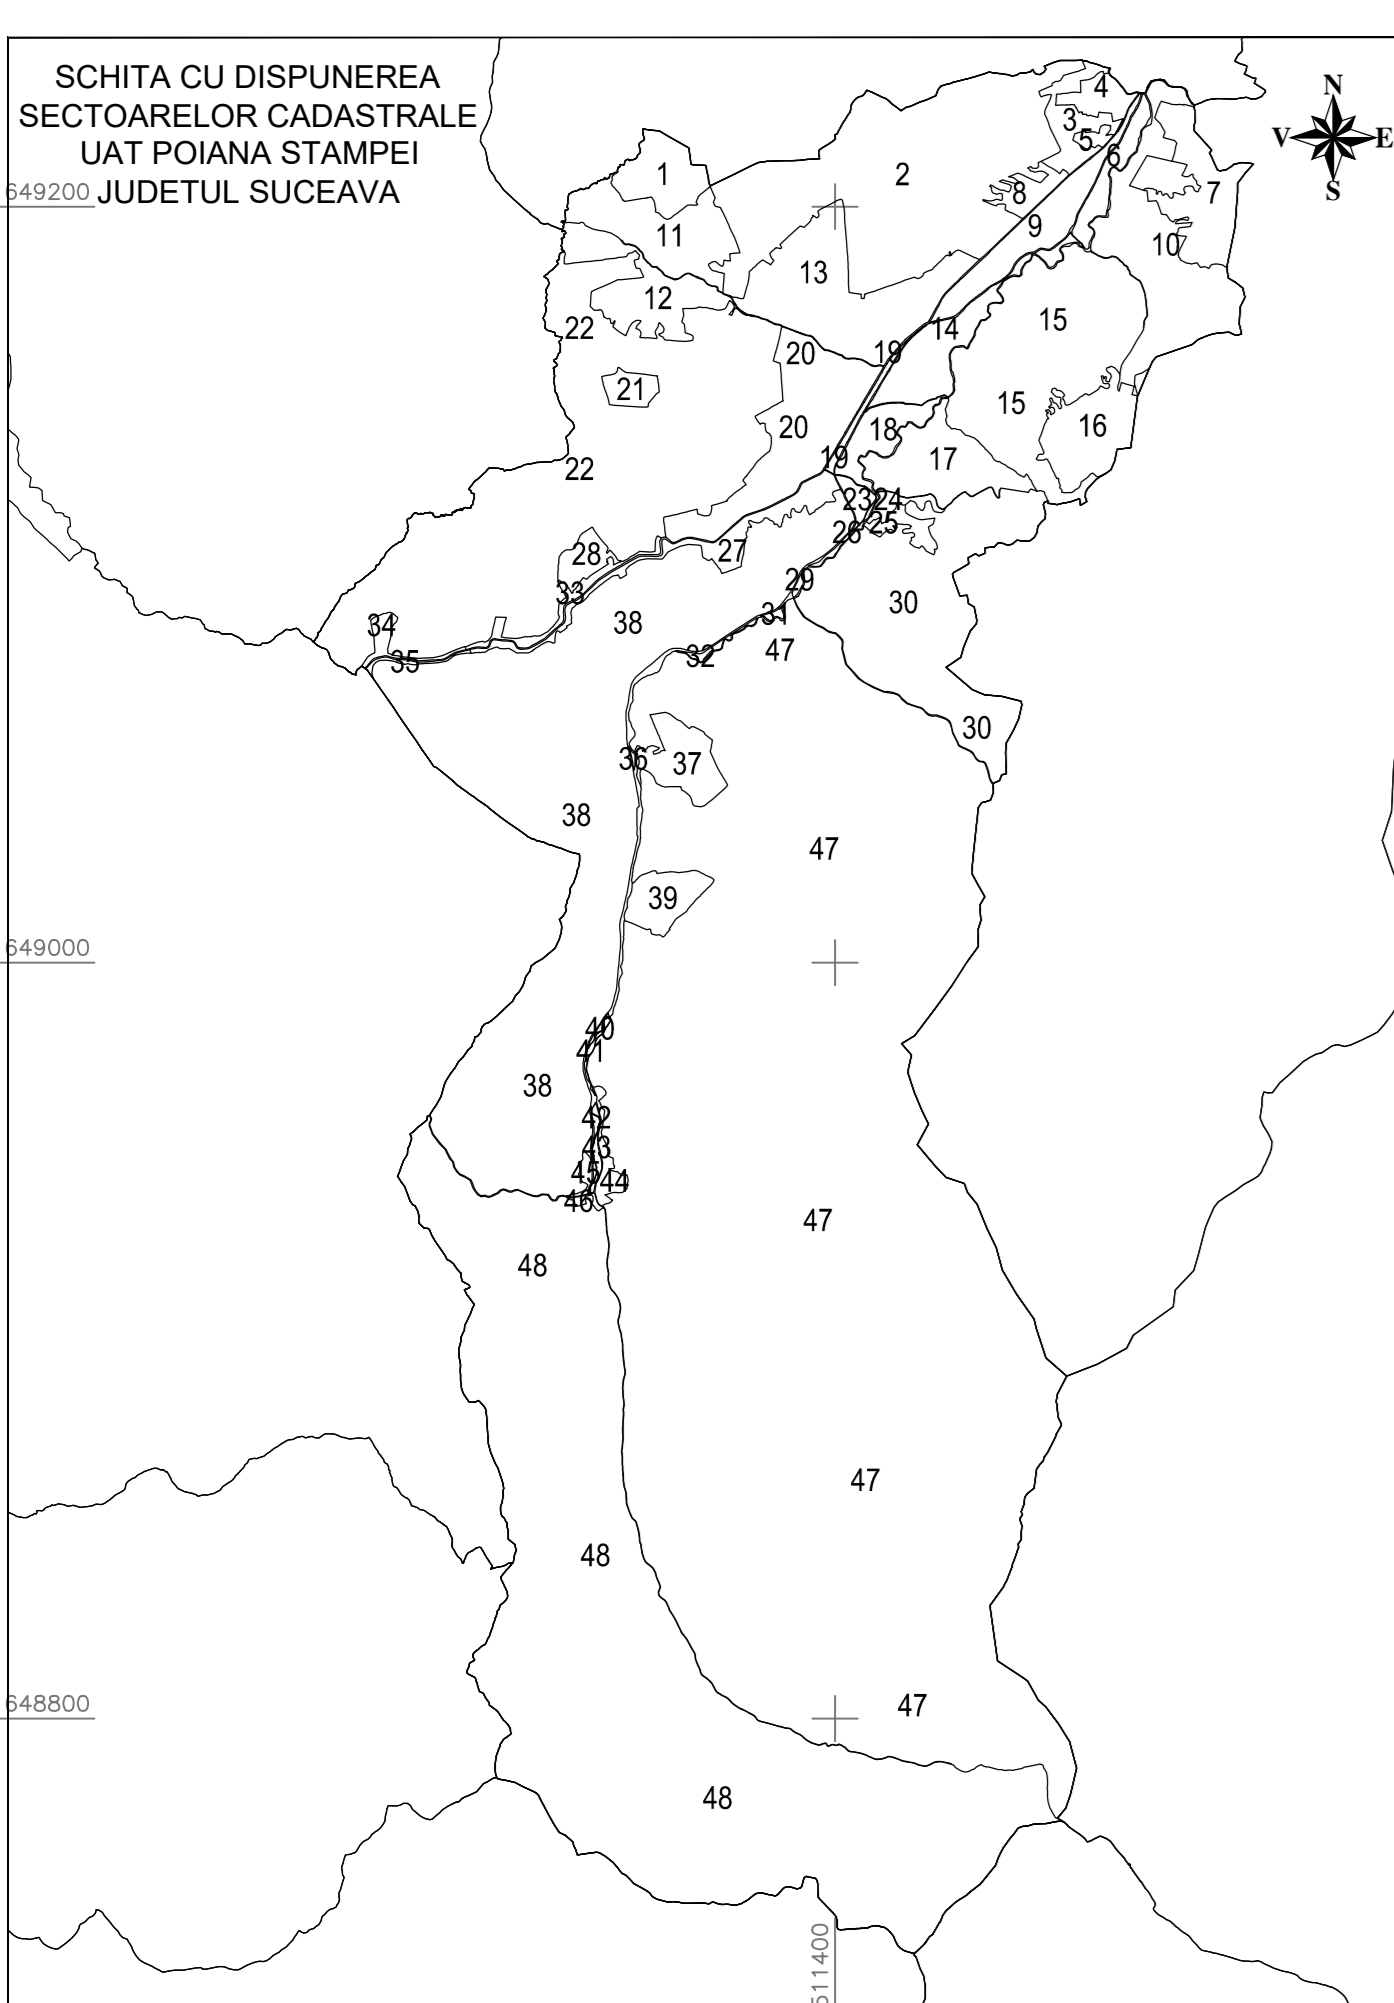

SCHEMA DE RACORDARE A PLANSELOR

| | | | | |
|----|----|----|----|----|
| | | | 1 | |
| | 2 | 3 | 4 | |
| | 5 | 6 | 7 | |
| | | 8 | 9 | |
| | 10 | 11 | 12 | 13 |
| 14 | 15 | 16 | 17 | |
| | | 18 | 19 | 20 |
| | | 21 | | |
| | 22 | 23 | 24 | |
| 25 | 26 | | | |
| 27 | 28 | 29 | | |
| | | 30 | | |
| | | 31 | | |
| | | 32 | | |
| | | 33 | | |
| | 34 | 35 | 36 | |

LEGENDA

- Numar Sector
- Cod constructie C1
- ID imobil 15
- Limita sector
- Limita imobil
- Limita UAT
- Limita constructie

Executie: S.C. CARTOP S.R.L.
Data: 14.02.2024

