


PLAN CADASTRAL
UAT: Poiana Stampei, judetul: SUCEAVA, Sect. cad. 3, plansa 1
Scara 1:1000
Sistem de proiectie: stereografic 1970
Spre Publicare

UAT COSNA
JUD. SUCEAVA

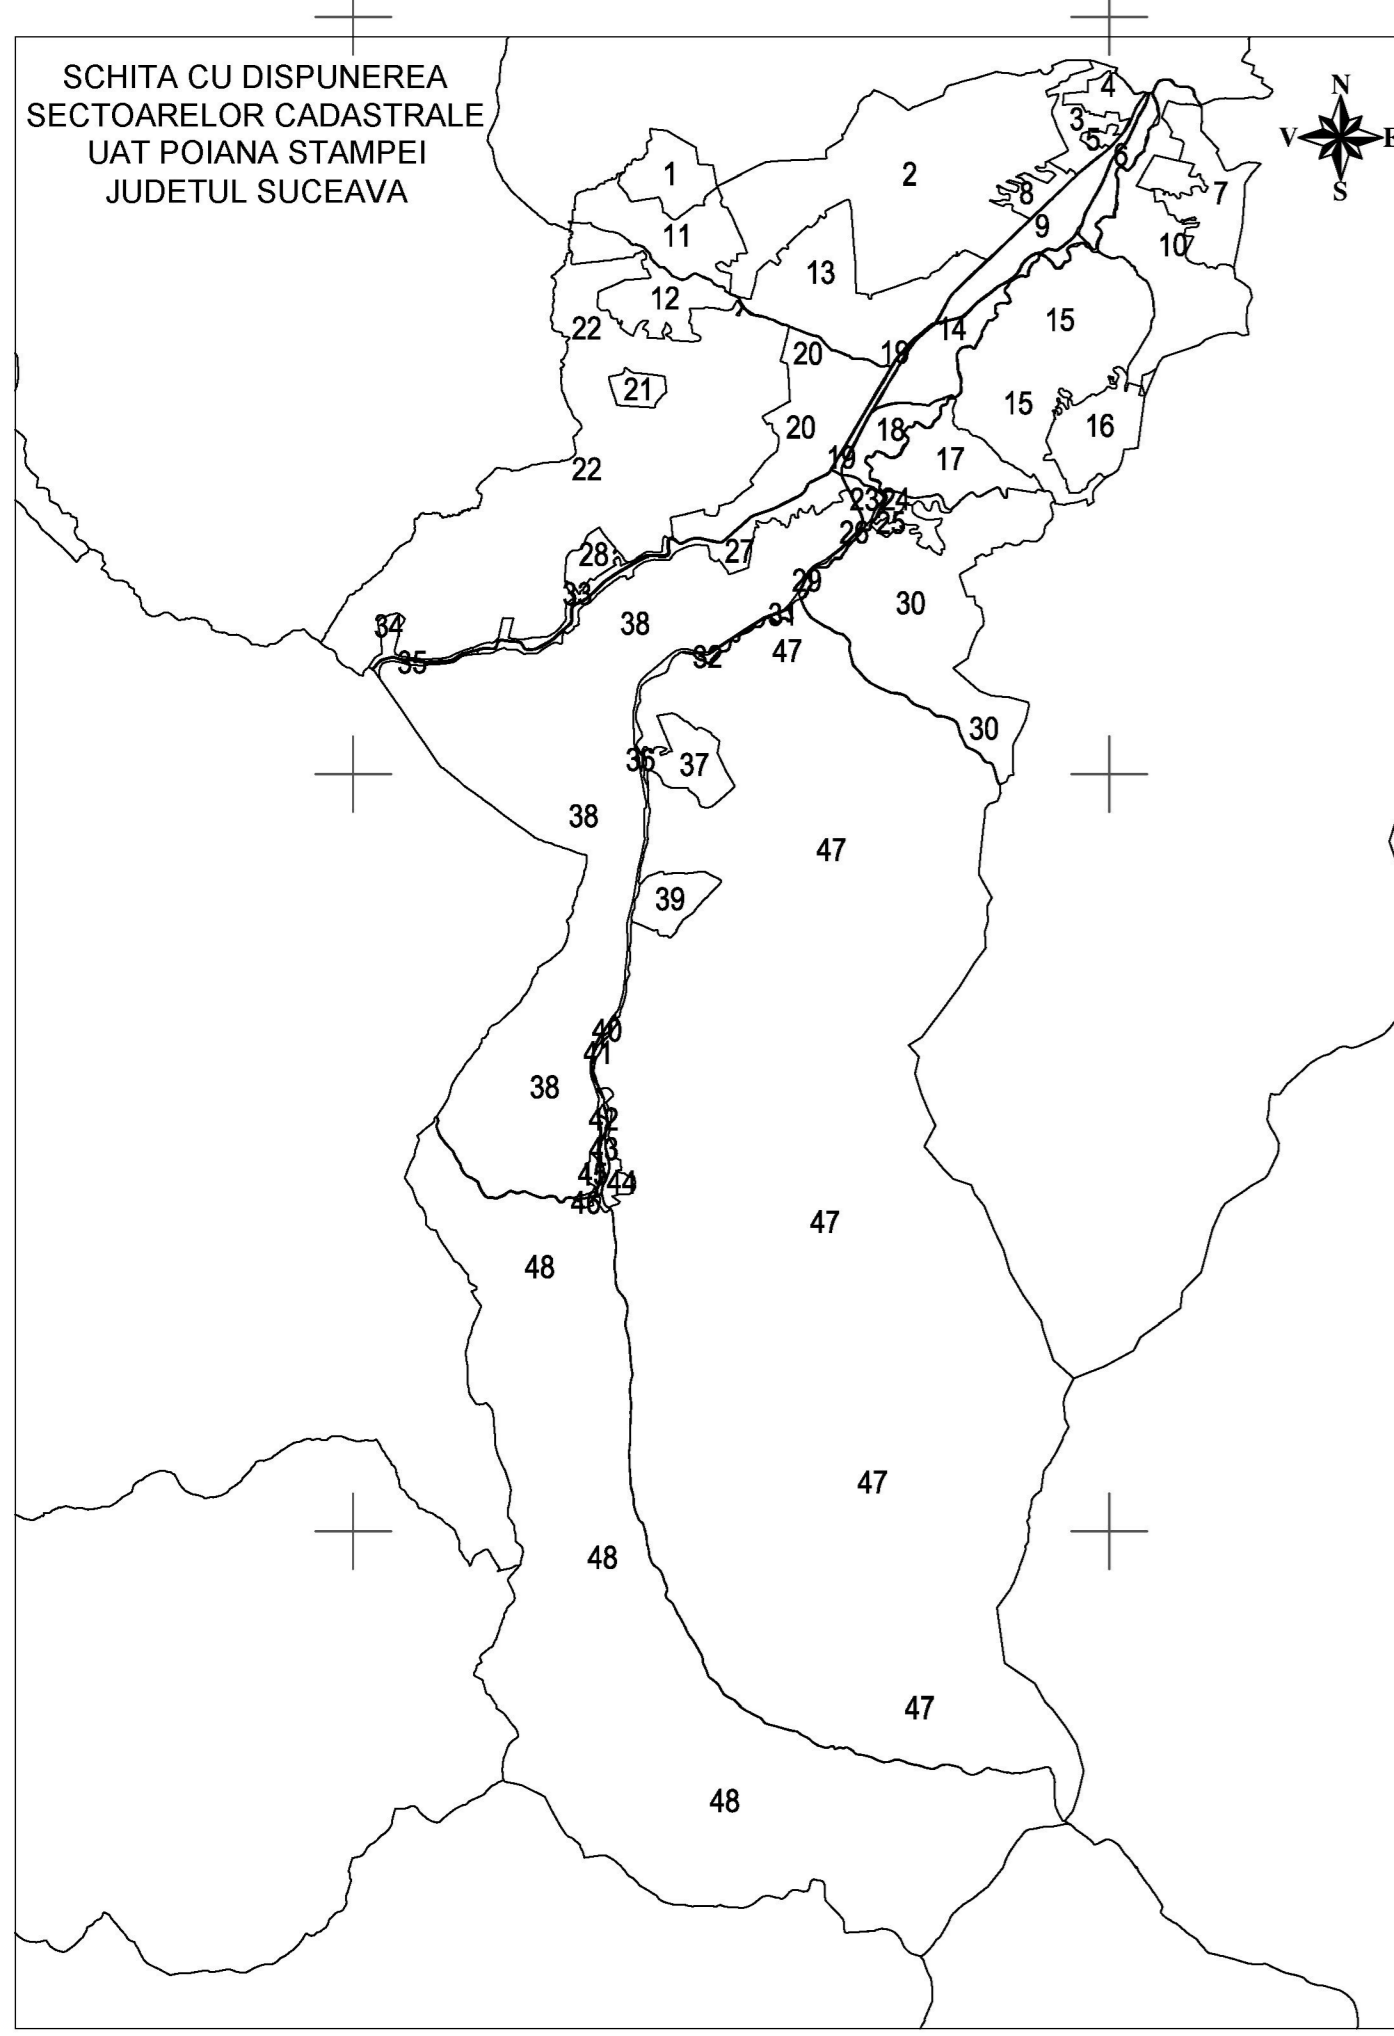

LEGENDA

| | |
|--------------------|-----|
| Numar Sector | ● |
| Cod constructie | C1 |
| ID imobil | 15 |
| Limita sector | — |
| Limita imobil | — |
| Limita UAT | — |
| Limita intravilan | — |
| Numar postel | 370 |
| Limita constructie | — |

Executant: S.C. CARTOP S.R.L.
Data: NOIEMBRIE 2023

| | | | | |
|---|---|---|---|---|
| | | | 1 | 2 |
| | | | 3 | 4 |
| 5 | 6 | 7 | 8 | 9 |

