
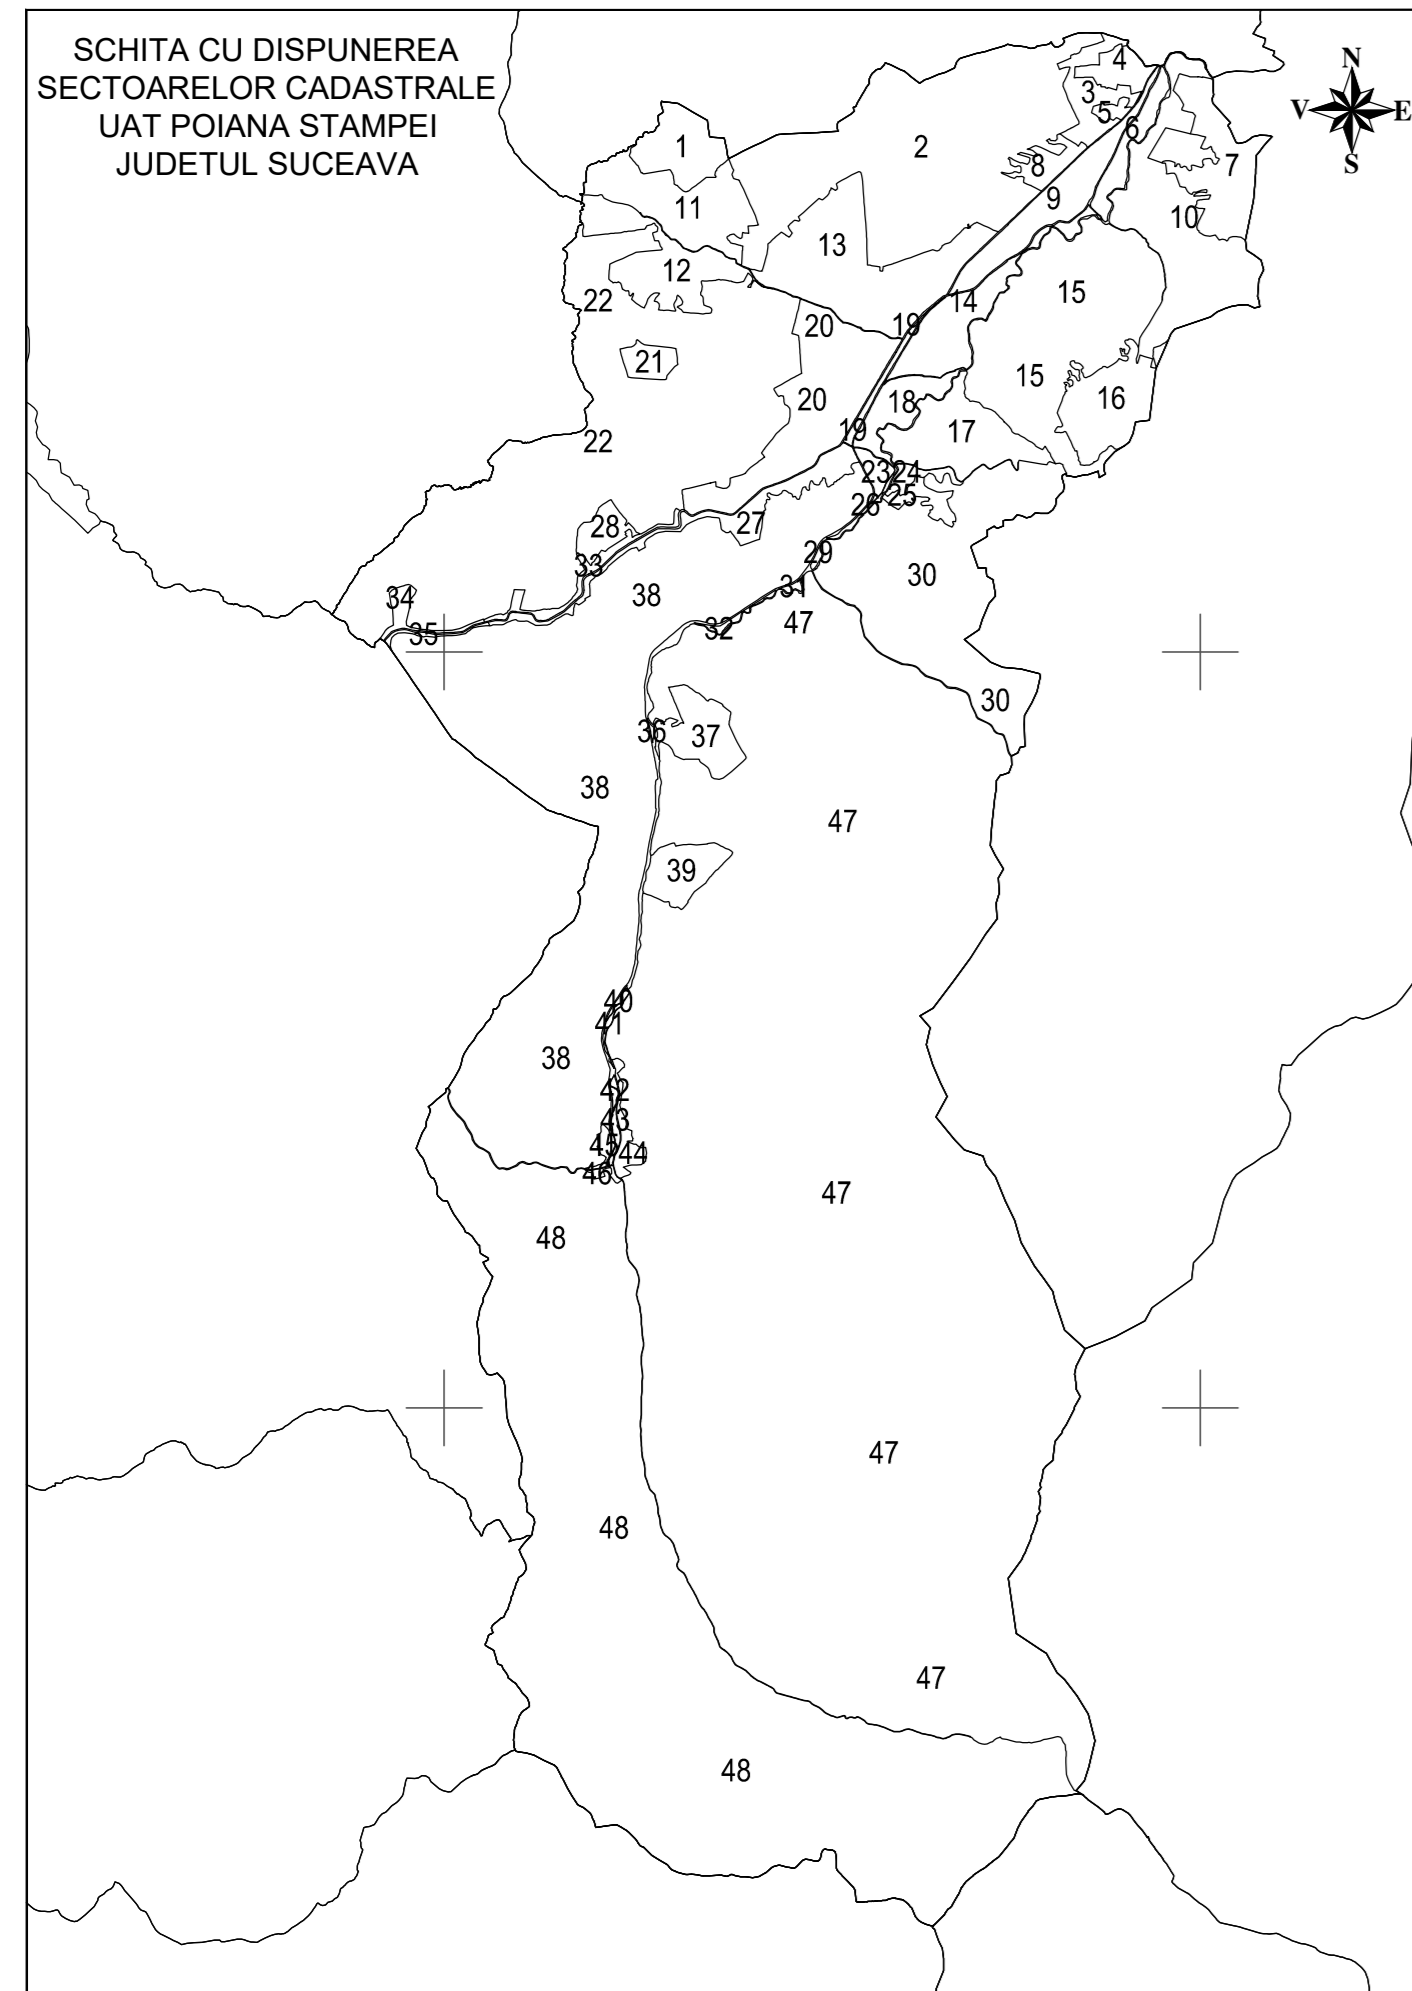
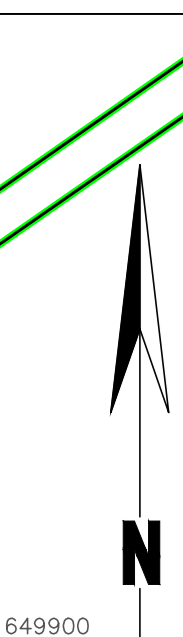


**PLAN CADASTRAL**  
UAT: Poiana Stampei, judetul: SUCEAVA, Sect. cad. 3, planșa 8  
Scara 1:1000  
Sistem de proiectie: stereografic 1970  
Spre Publicare

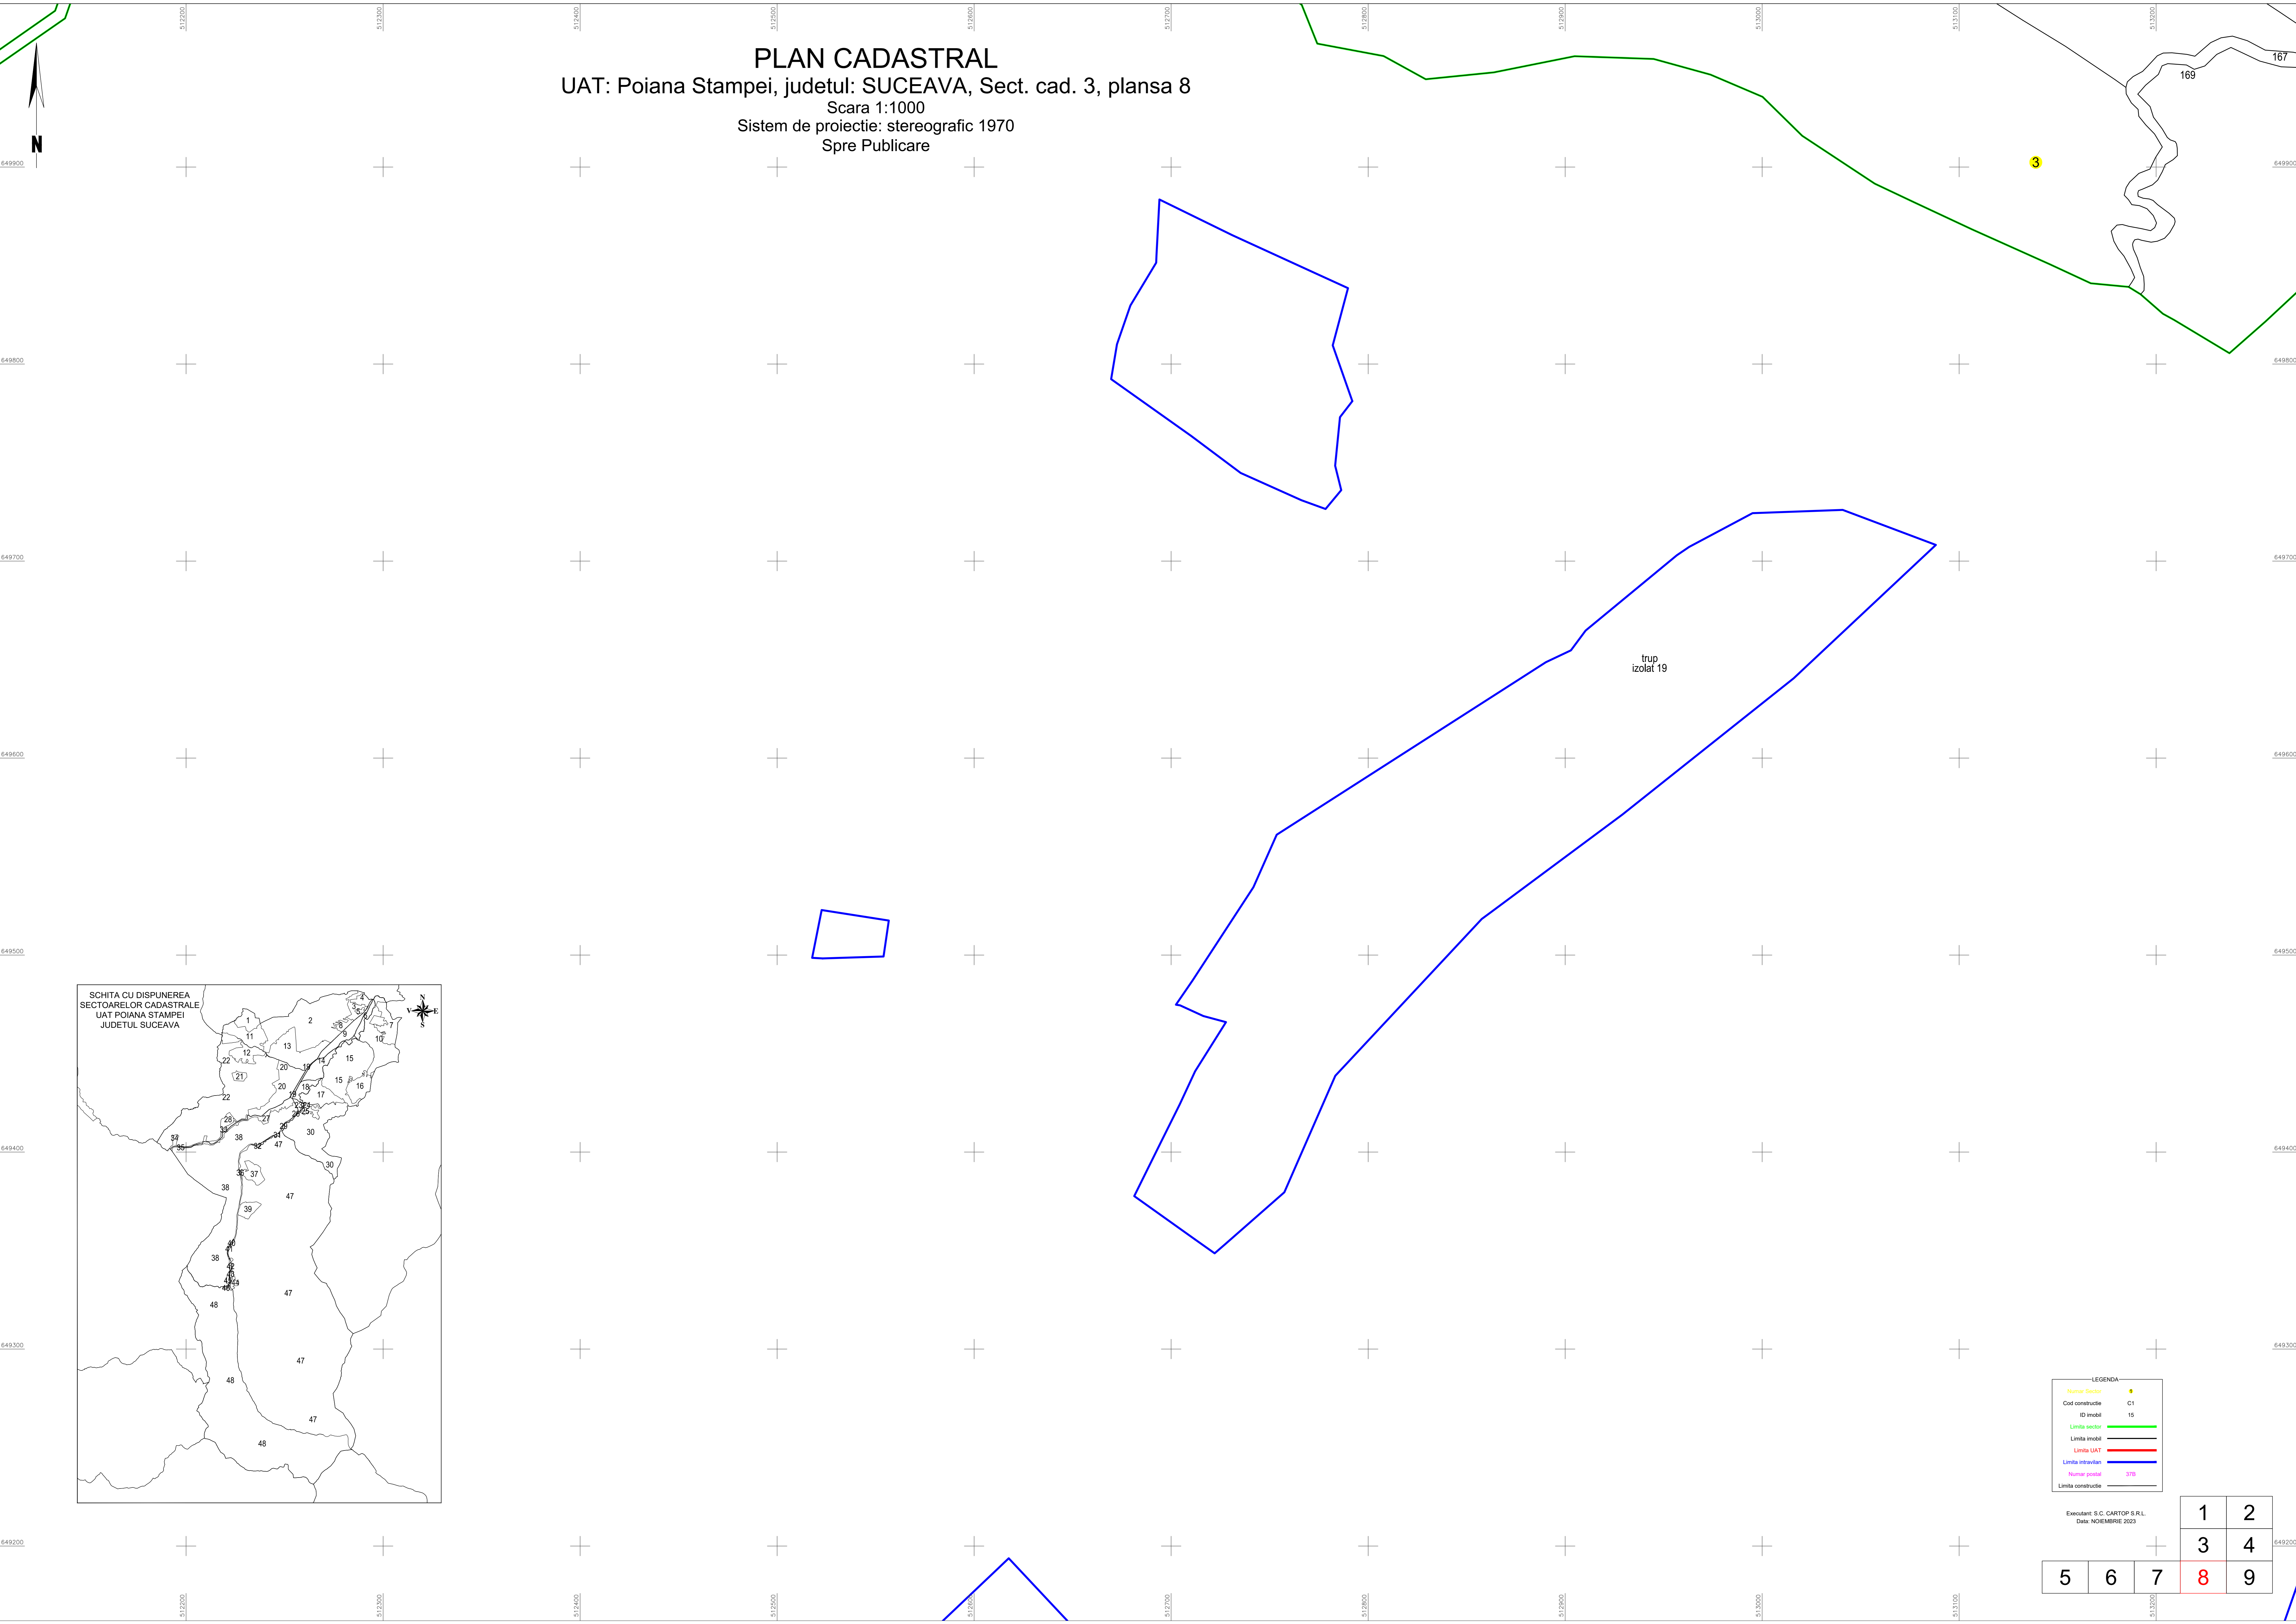

LEGENDA

|                    |     |
|--------------------|-----|
| Numar Sector       | ●   |
| Cod constructie    | C1  |
| Q izolat           | 15  |
| Limita sector      | —   |
| Limita mobil       | —   |
| Limita UAT         | —   |
| Limita intravilan  | —   |
| Numar poștal       | 378 |
| Limita constructie | —   |

Executant: S.C. CARTOP S.R.L.  
Data: NOIEMBRIE 2023

|   |   |   |   |   |
|---|---|---|---|---|
|   | 1 | 2 |   |   |
|   | 3 | 4 |   |   |
| 5 | 6 | 7 | 8 | 9 |