
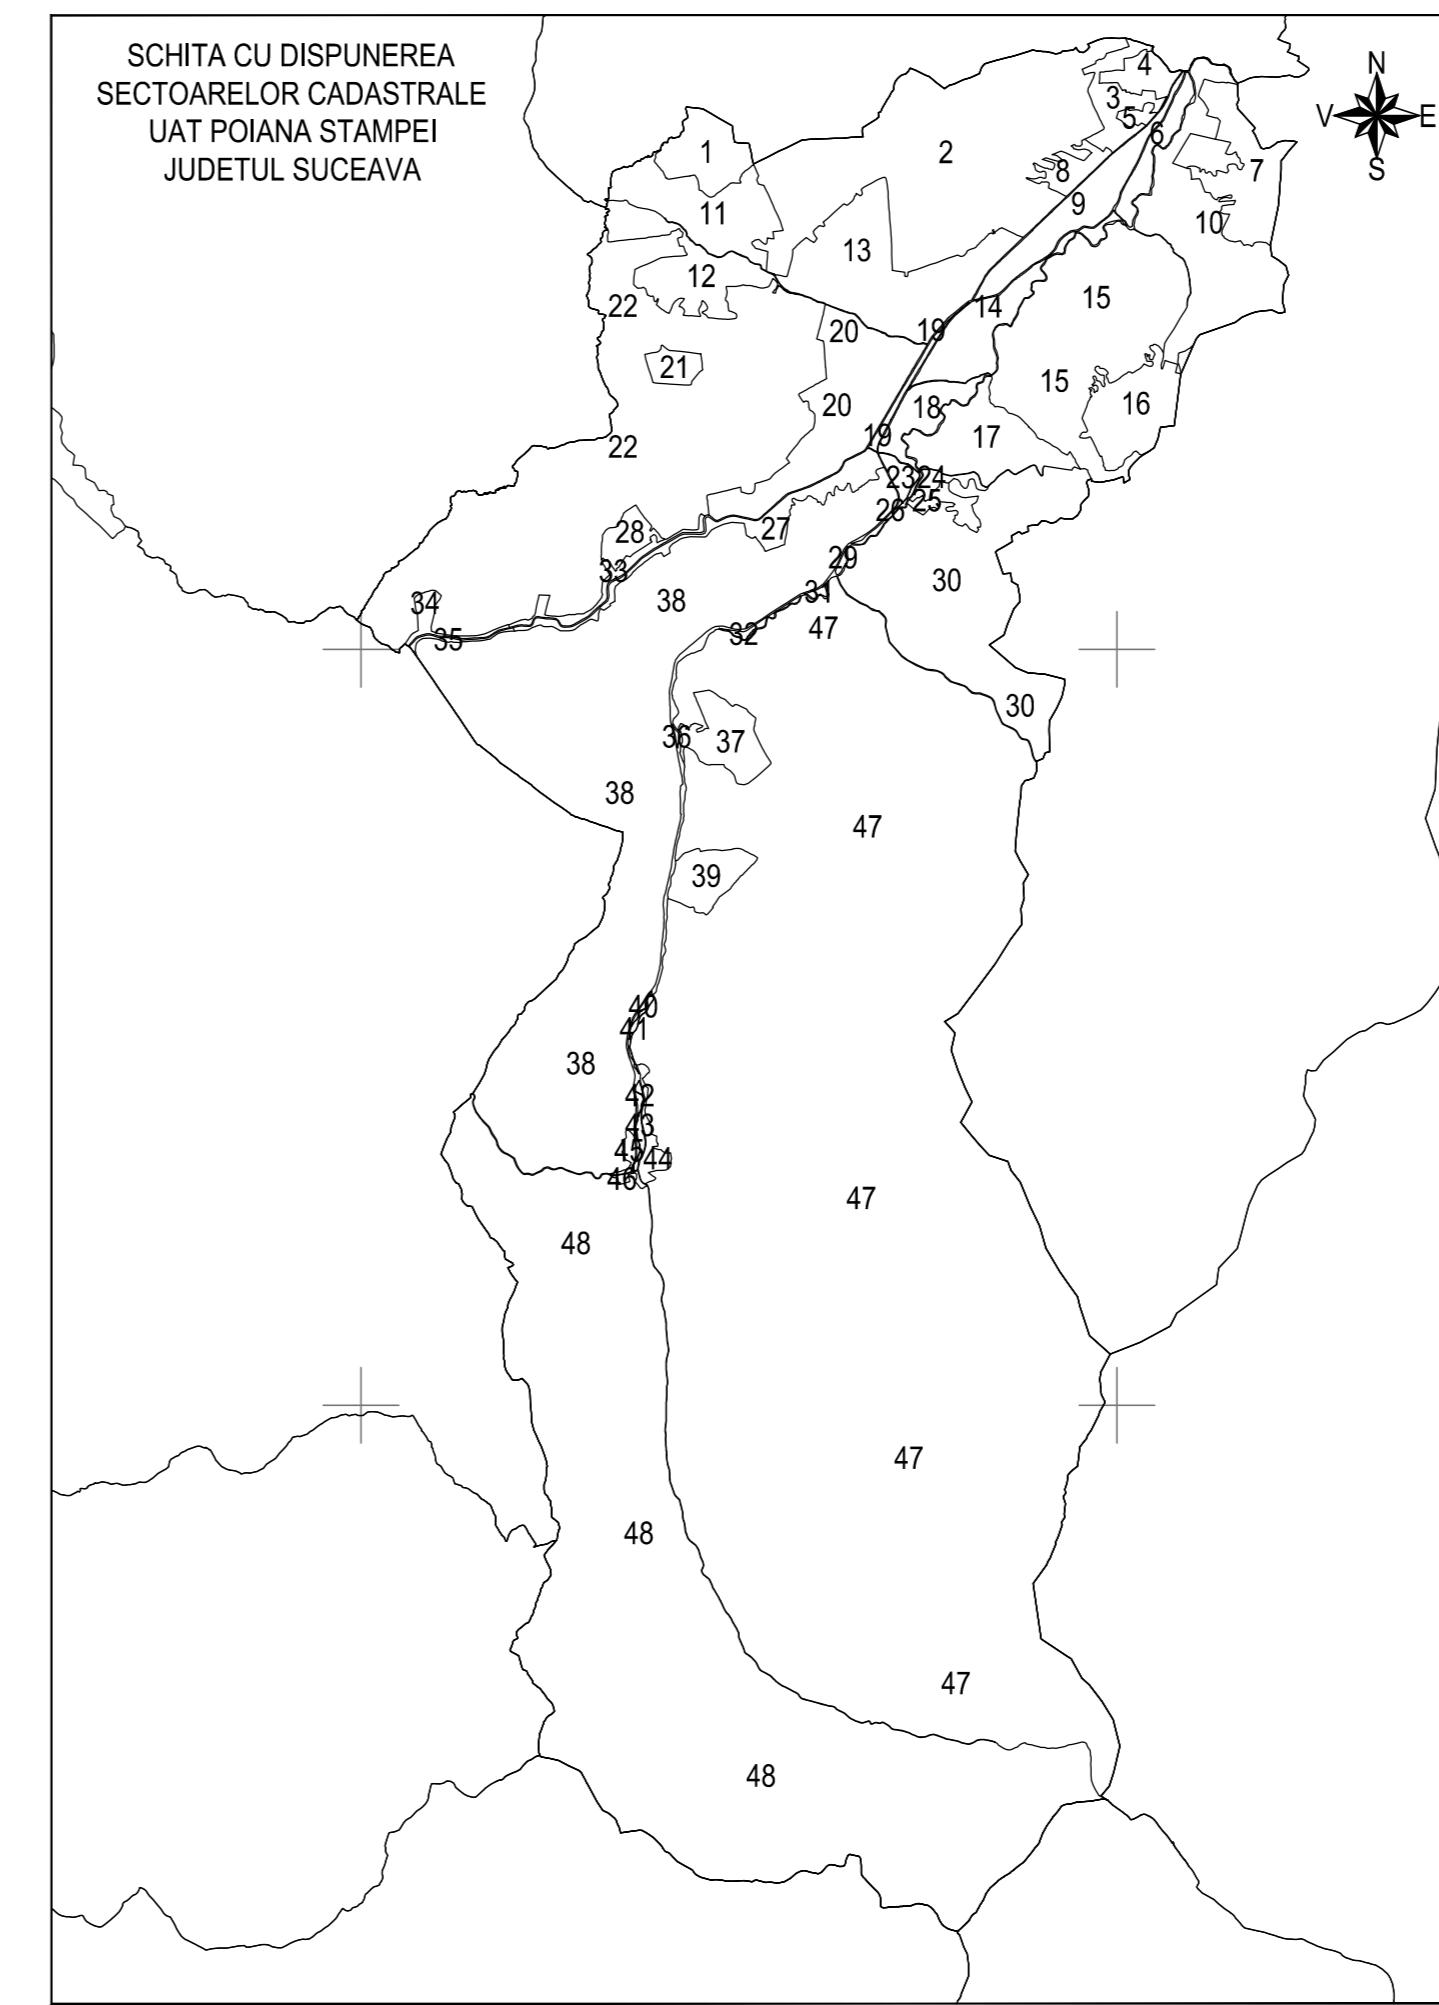
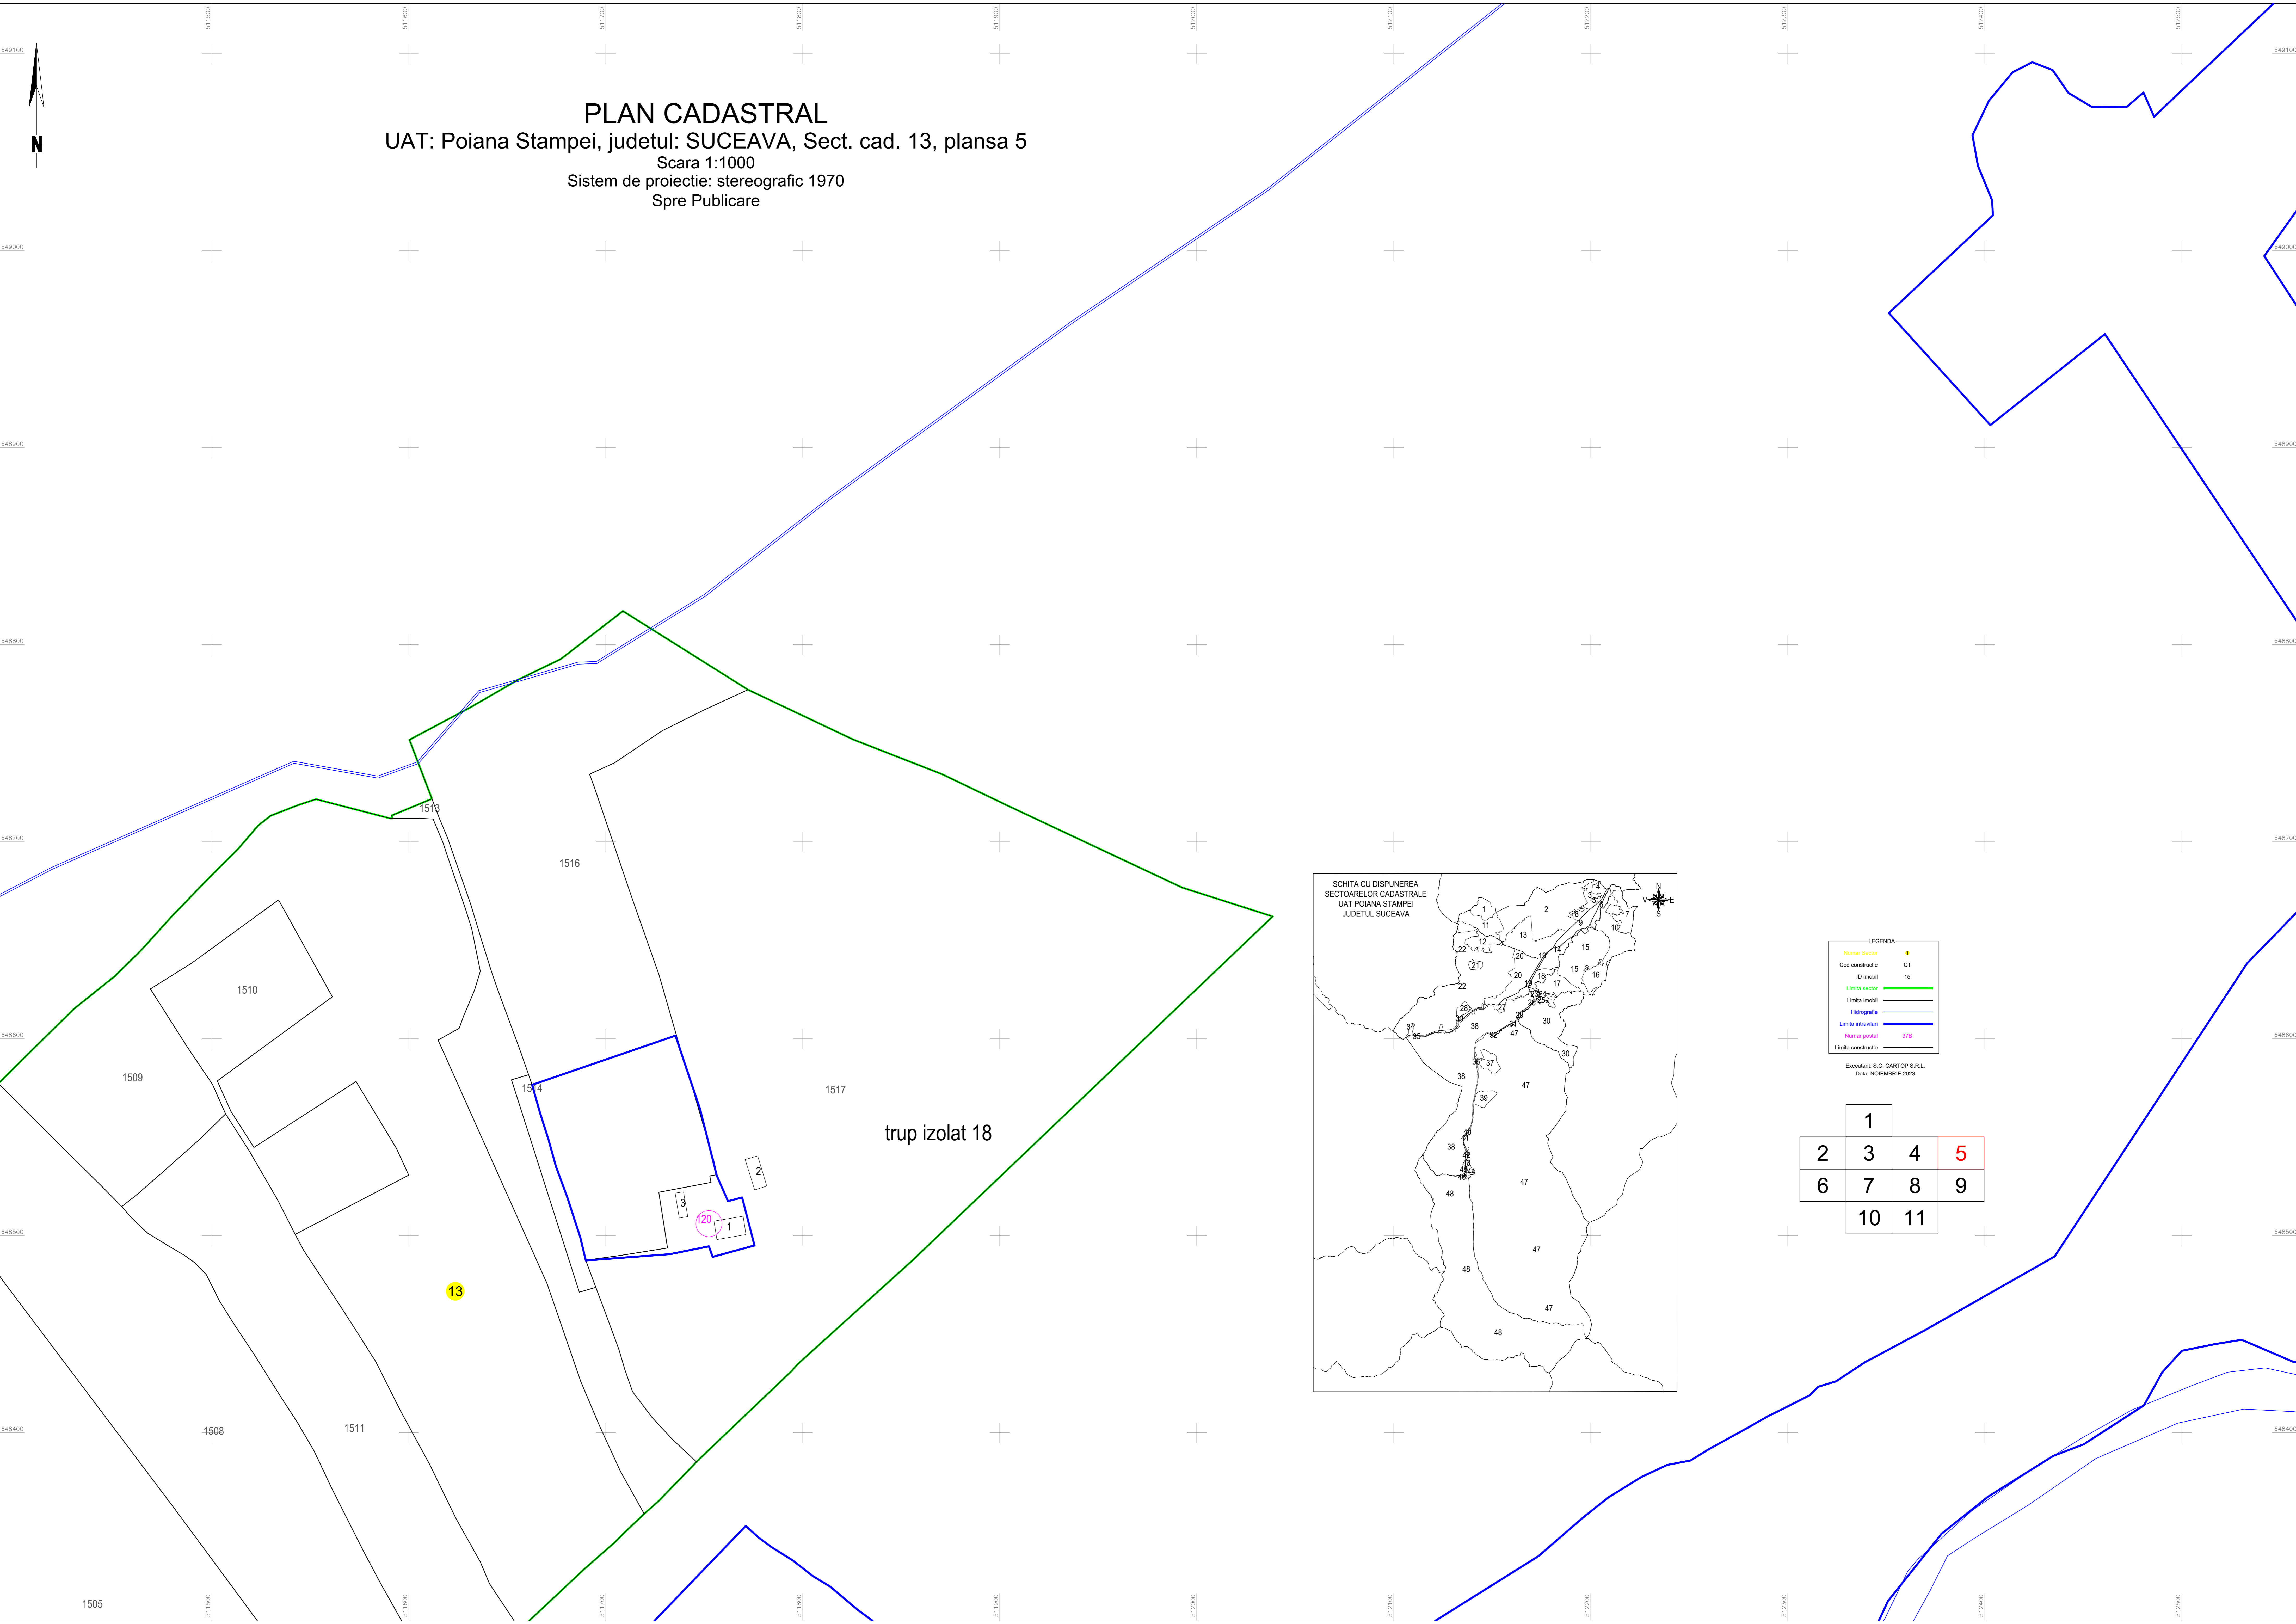


**PLAN CADASTRAL**  
UAT: Poiana Stampei, judetul: SUCEAVA, Sect. cad. 13, plansa 5  
Scara 1:1000  
Sistem de proiectie: stereografic 1970  
Spre Publicare

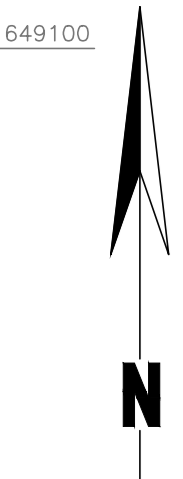

LEGENDA

Numar Sector	●
Cod constructie	C1
ID imobil	15
Limita sector	—
Limita imobil	—
Hidrografie	—
Limita intravilan	—
Nume pozitie	378
Limita constructie	—

Executant: S.C. CARTOP S.R.L.  
Data: NOIEMBRIE 2023

	1		
2	3	4	5
6	7	8	9
	10	11	

trup izolat 18

13

1505

511500

511600

511700

511800

511900

512000

512100

512200

512300

512400

512500

649100  
649000  
648900  
648800  
648700  
648600  
648500  
648400