



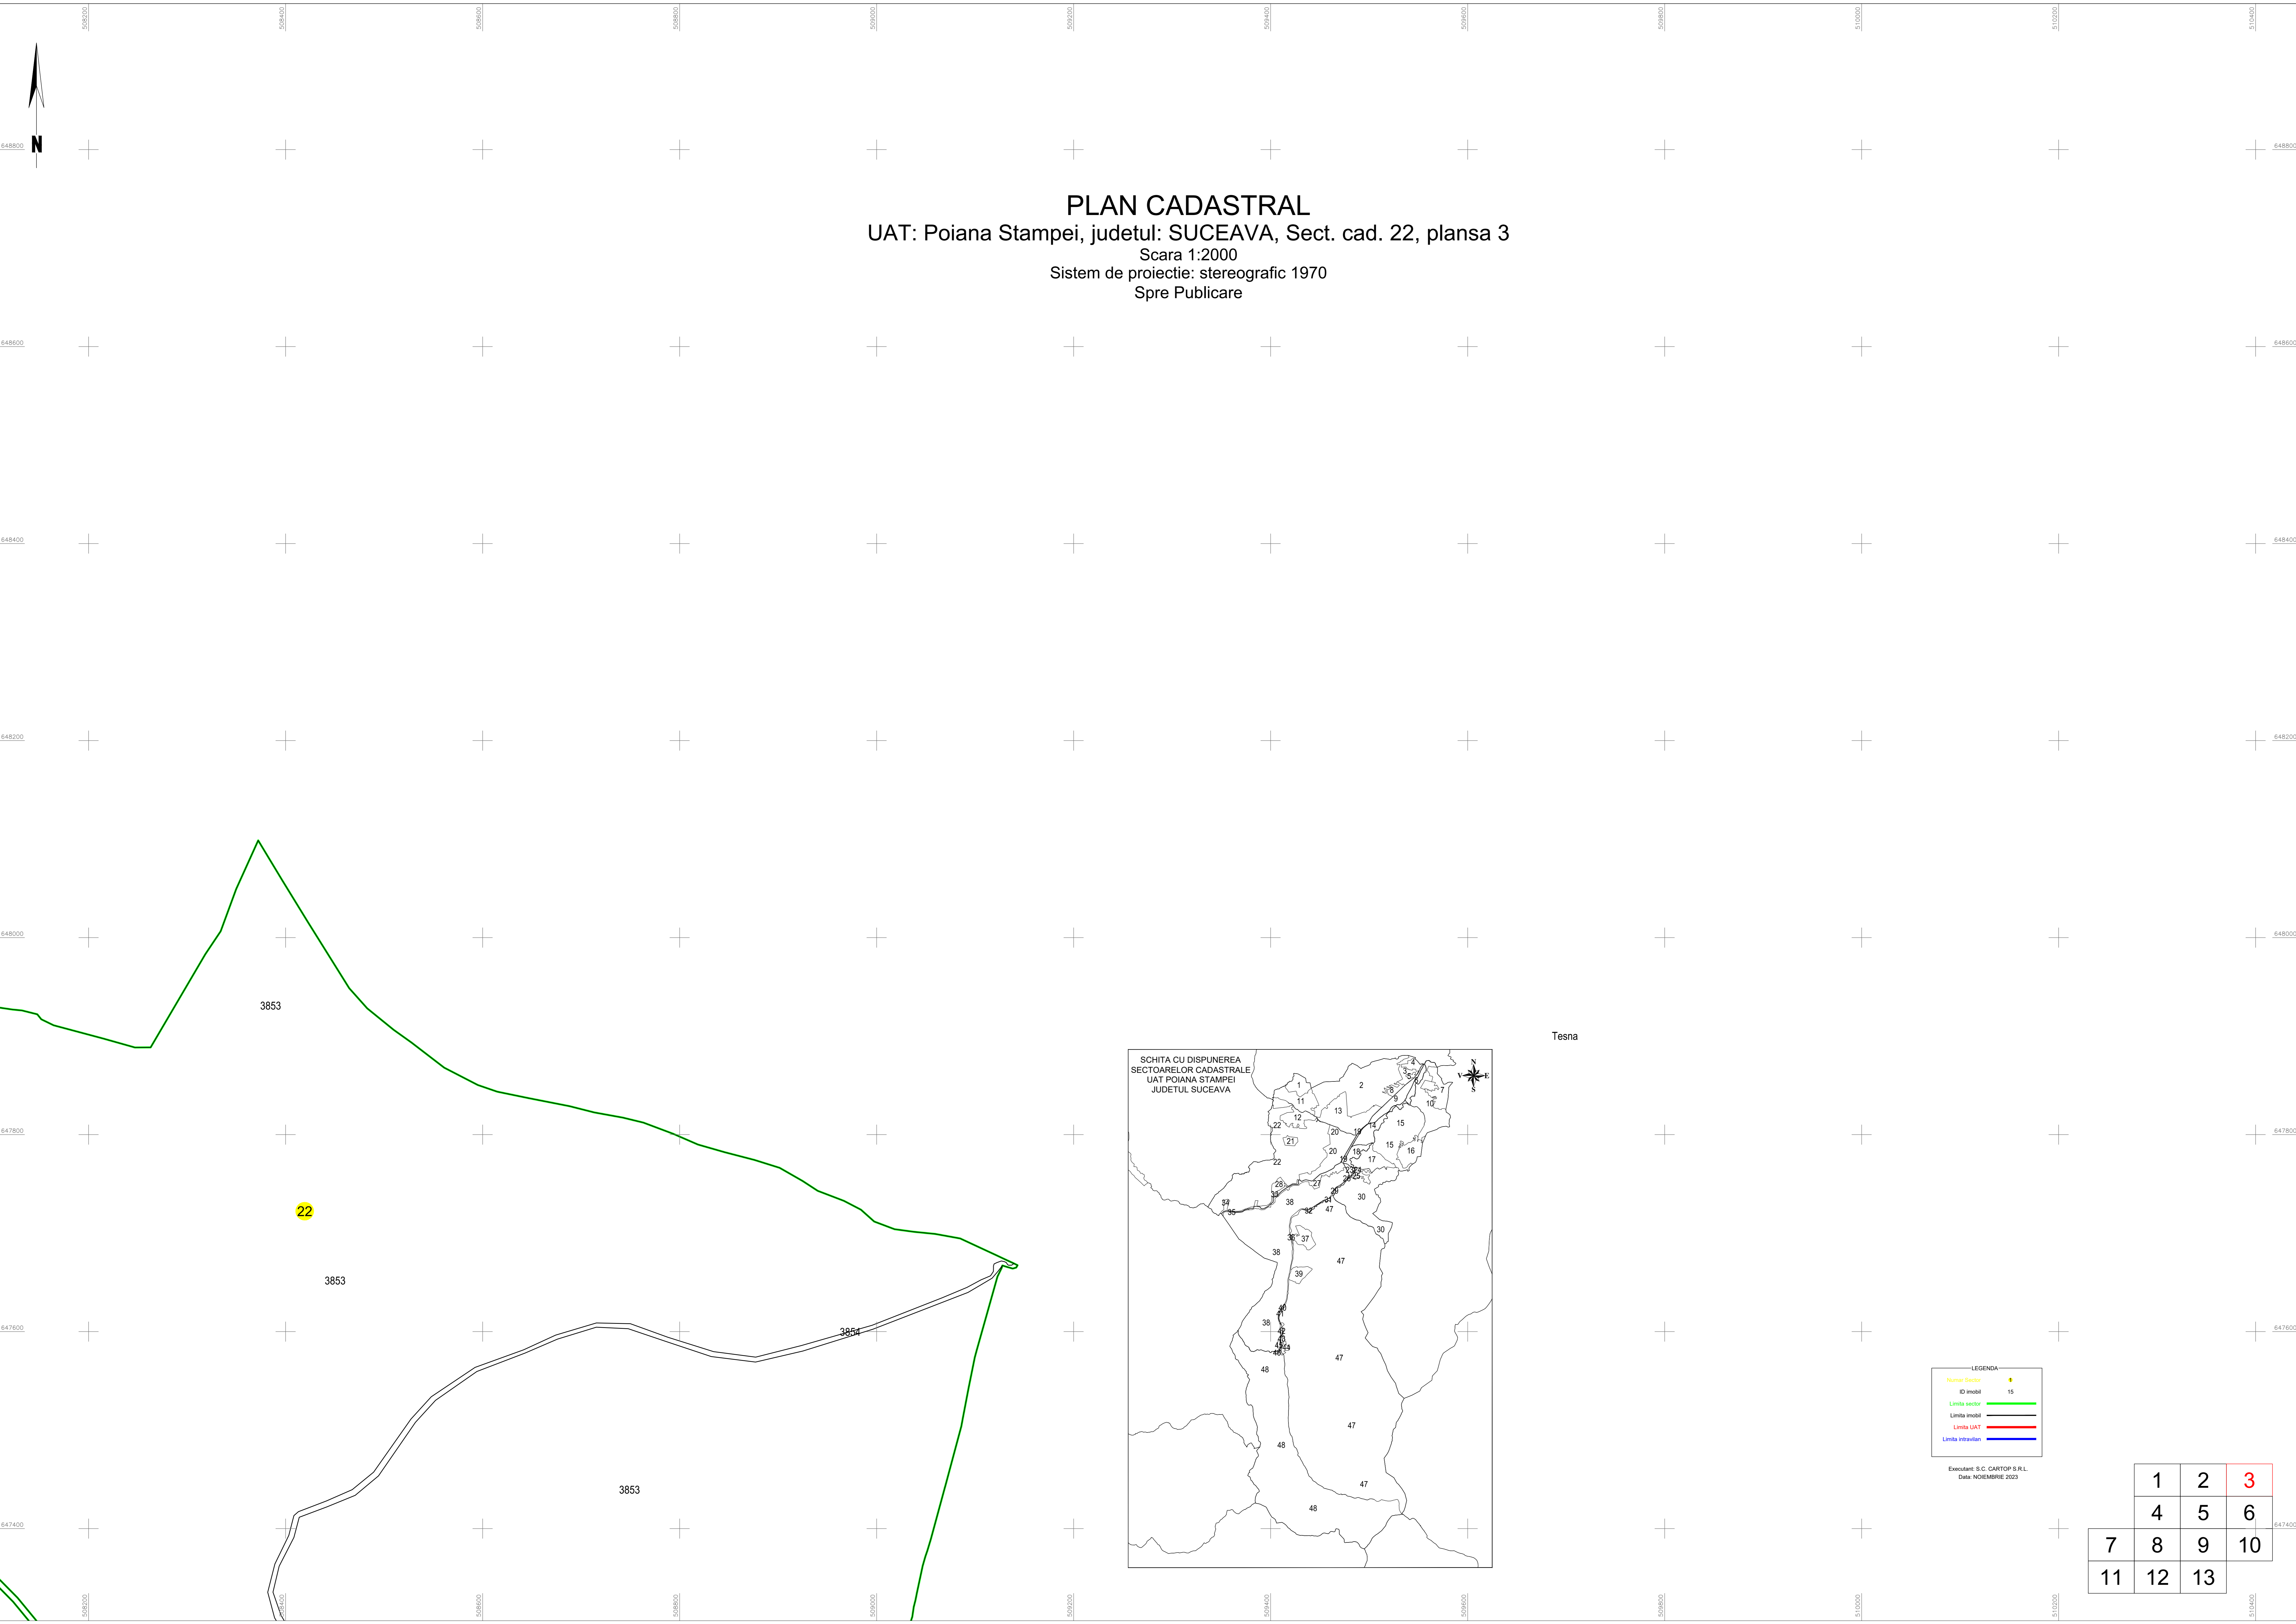

**PLAN CADASTRAL**  
UAT: Poiana Stampei, judetul: SUCEAVA, Sect. cad. 22, plansa 3  
Scara 1:2000  
Sistem de proiectie: stereografic 1970  
Spre Publicare

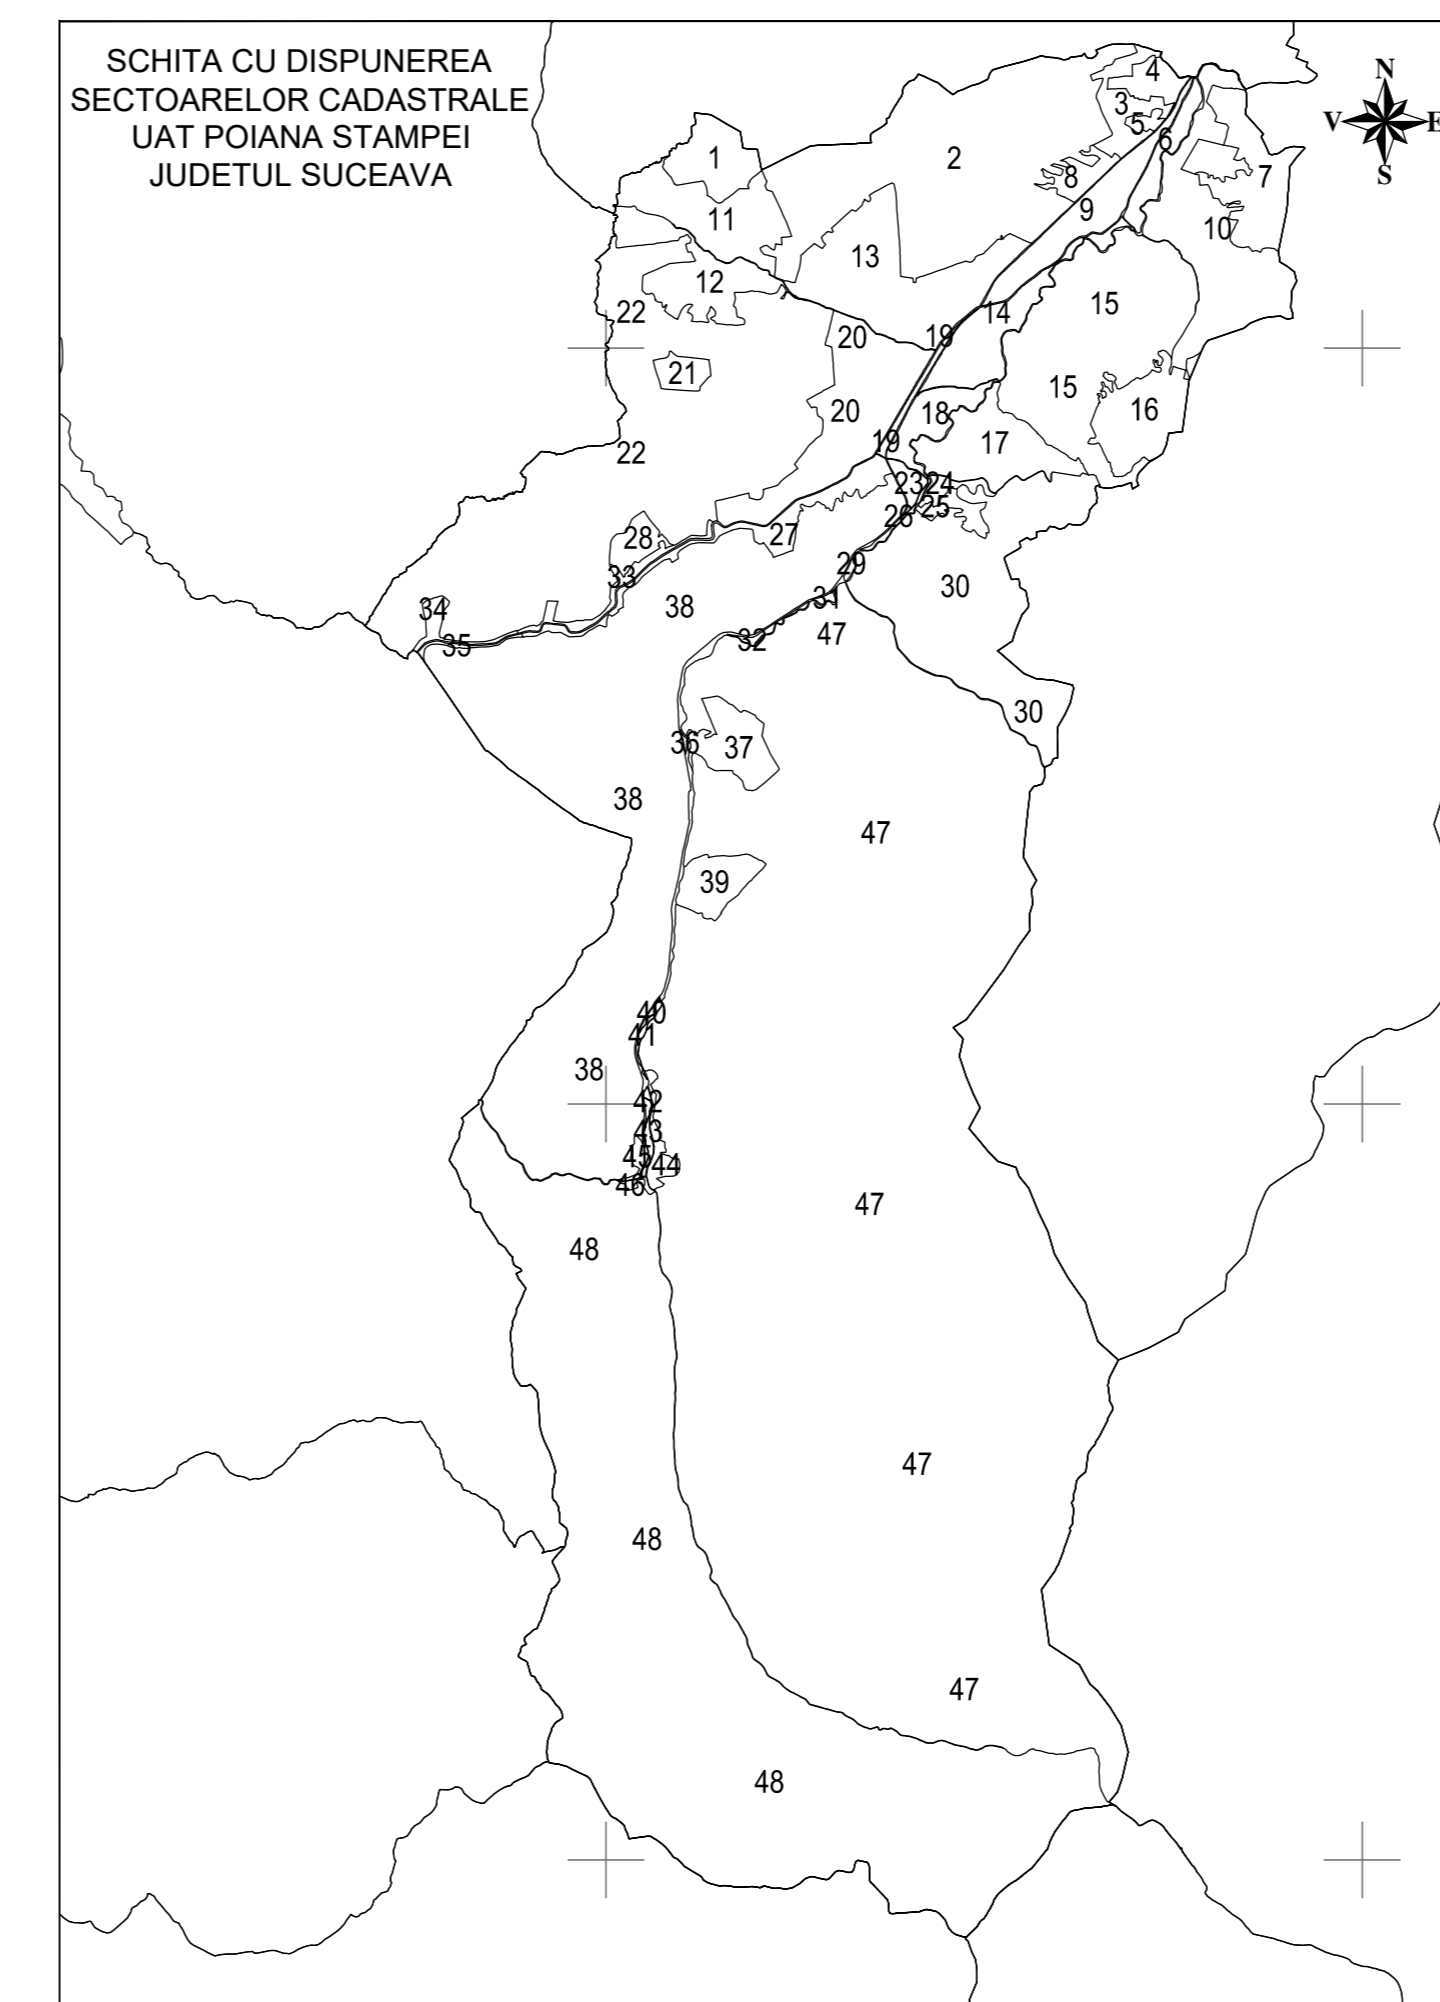

Tesna



LEGENDA

|                   |    |
|-------------------|----|
| Numar Sector      | 15 |
| ID Imobil         | 15 |
| Limita sector     | —  |
| Limita Imob.      | —  |
| Limita UAT        | —  |
| Limita Intervent. | —  |

Executant: S.C. CARTOP S.R.L.  
Data: NOIEMBRIE 2023

|    |    |    |    |
|----|----|----|----|
| 1  | 2  | 3  |    |
| 4  | 5  | 6  |    |
| 7  | 8  | 9  | 10 |
| 11 | 12 | 13 |    |