



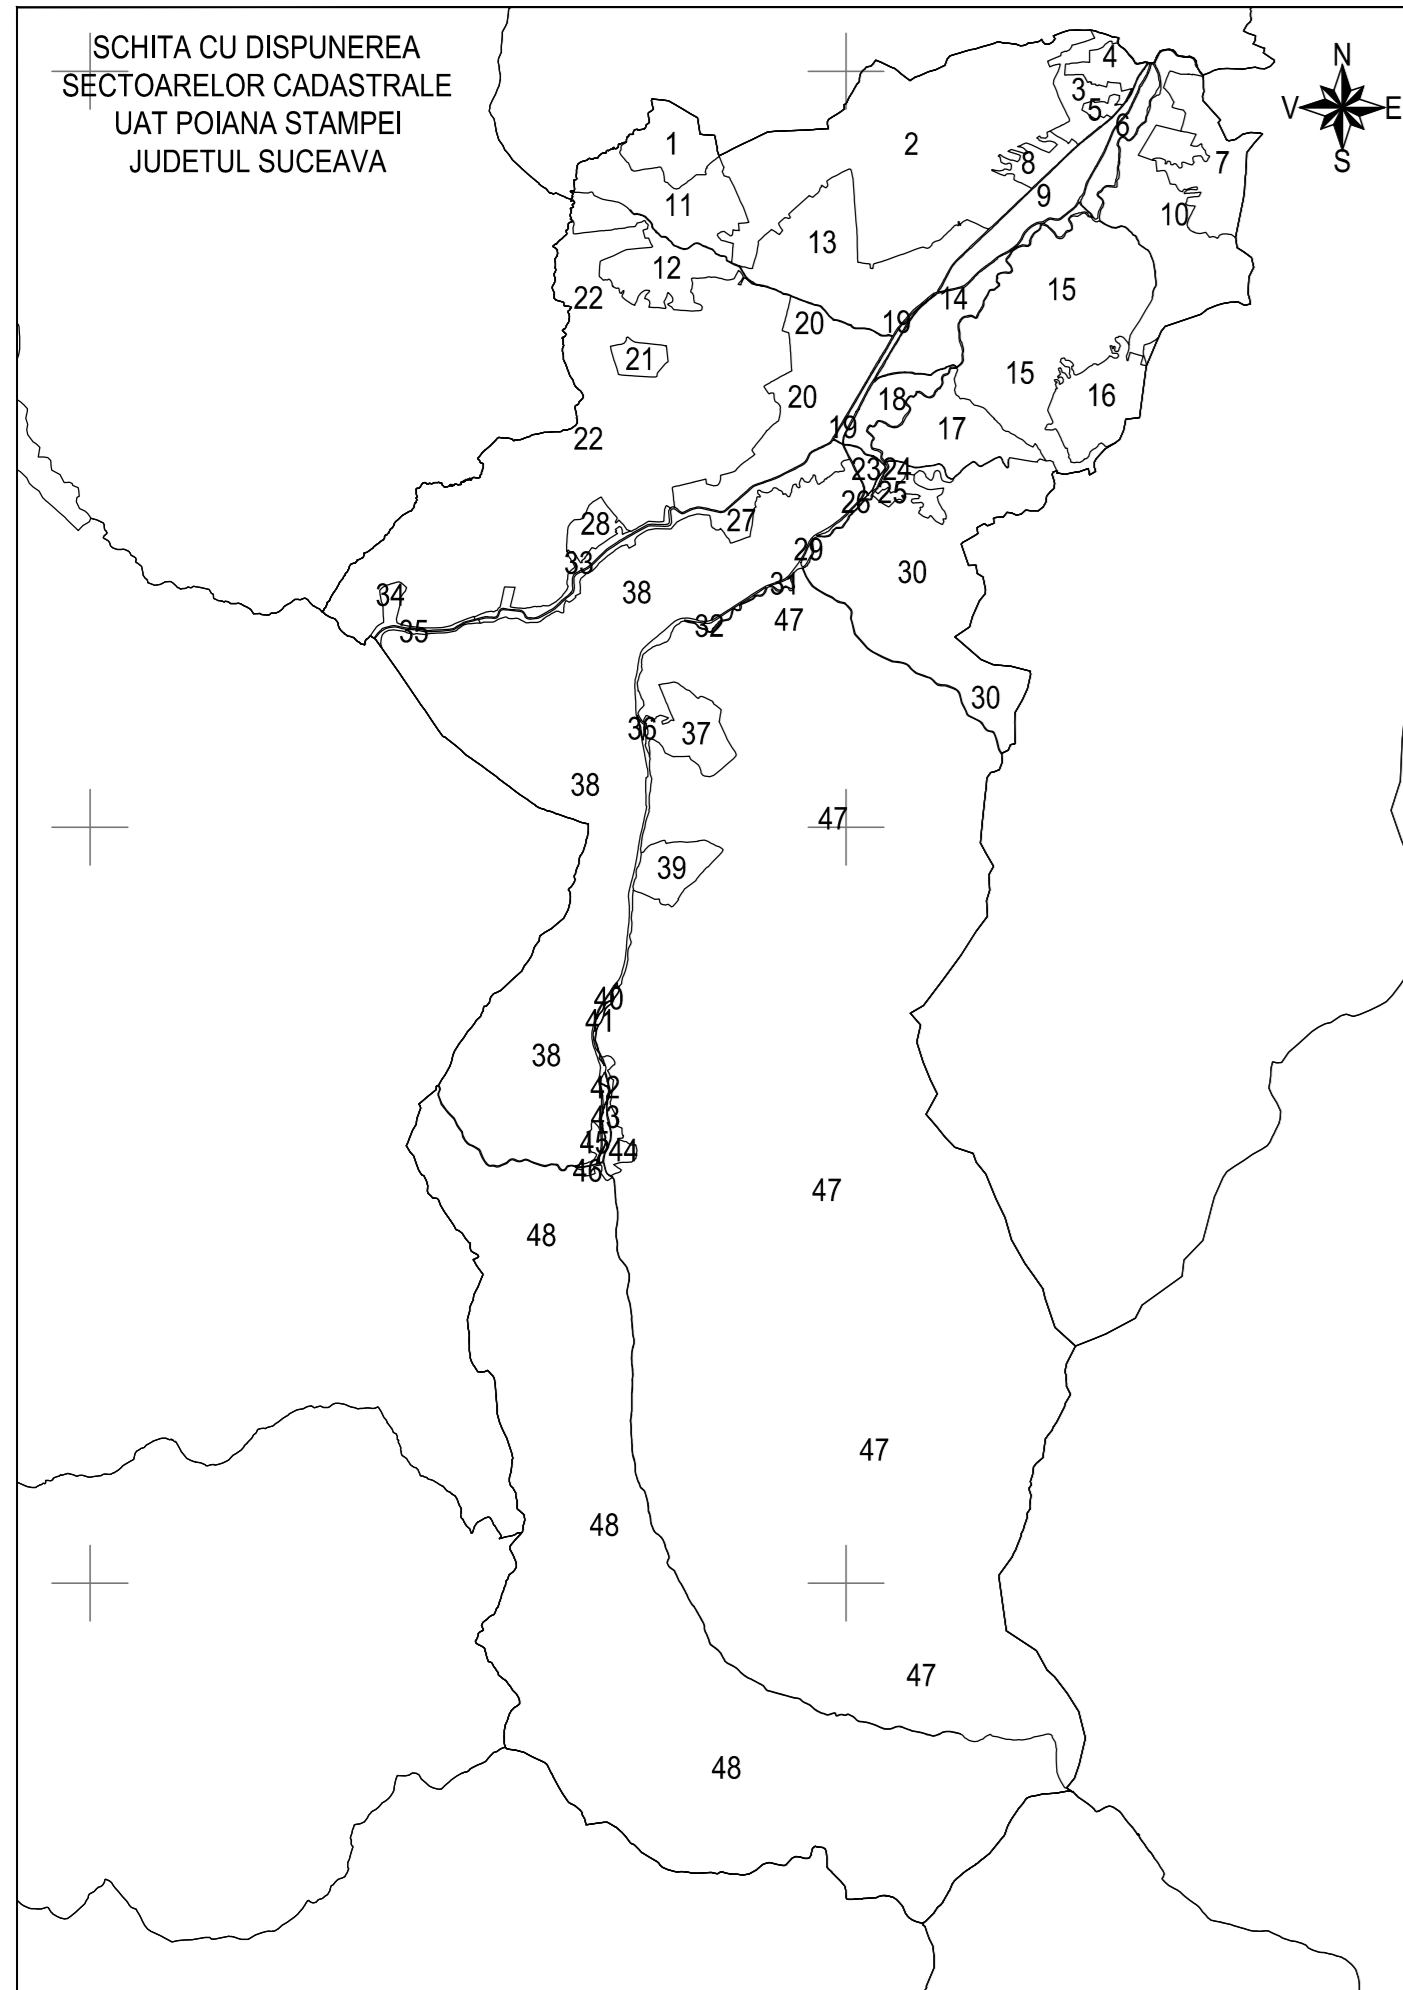

**PLAN CADASTRAL**  
UAT: Poiana Stampei, judetul: SUCEAVA, Sect. cad. 33, plansa 6  
Scara 1:1000  
Sistem de proiectie: stereografic 1970  
Spre Publicare

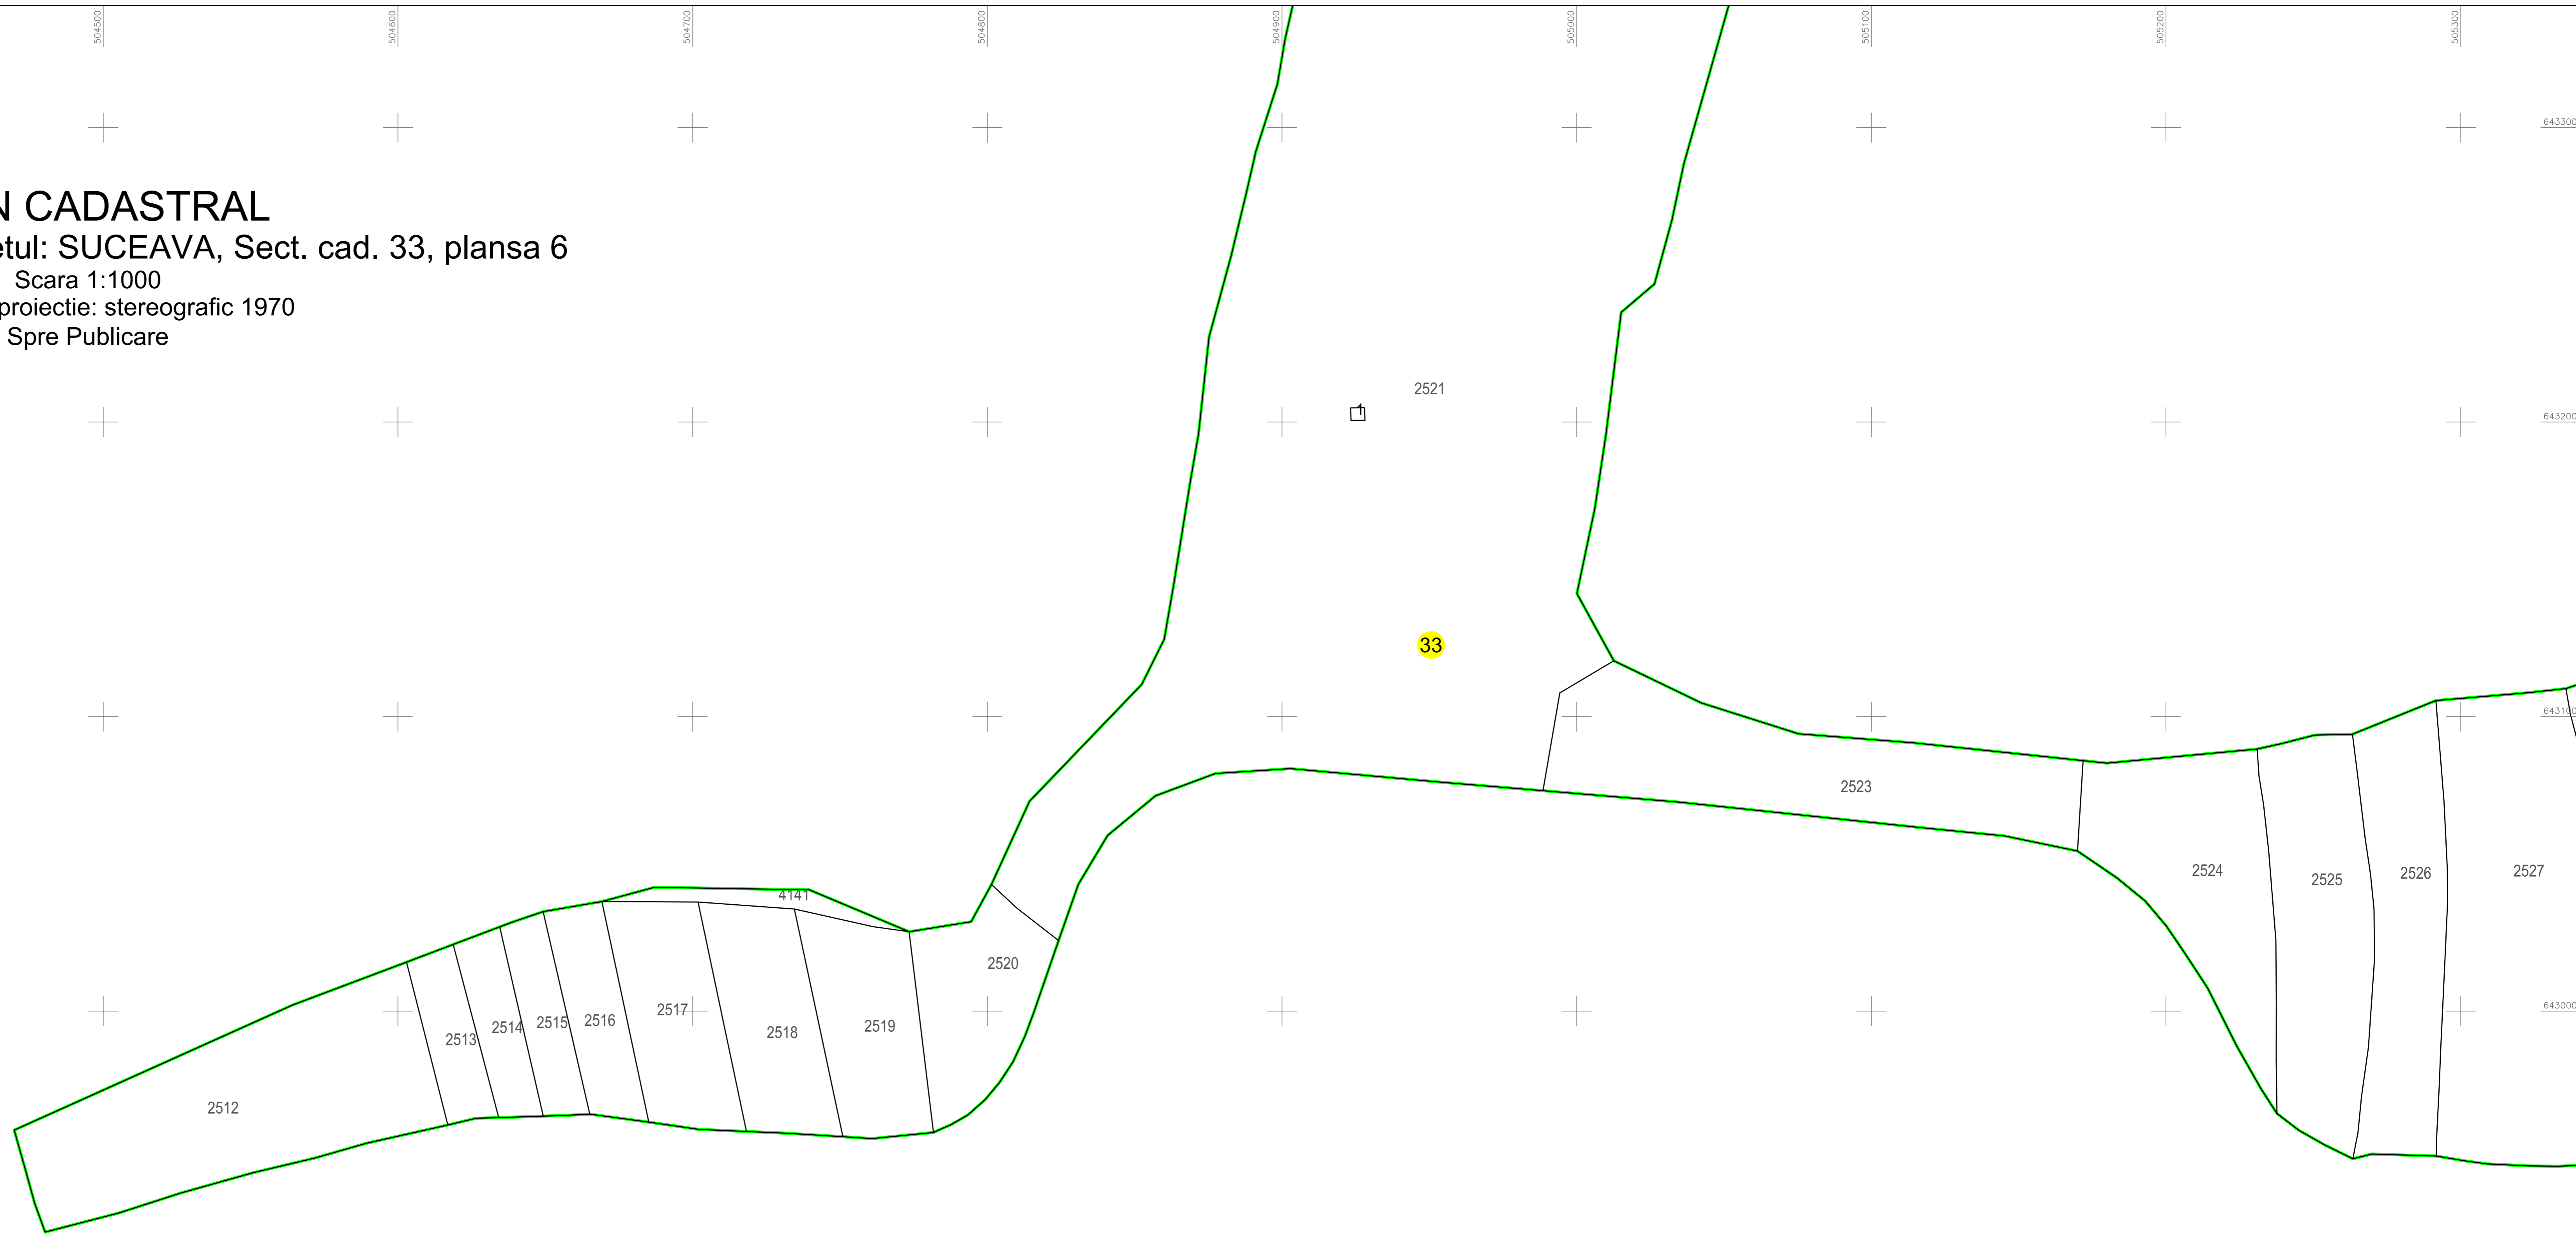

LEGENDA

|                    |     |
|--------------------|-----|
| Numar Sector       | ●   |
| Cod constructie    | C1  |
| ID Imobil          | 15  |
| Limita sector      | —   |
| Limita imobil      | —   |
| Limita intravilan  | —   |
| Numar punct        | 378 |
| Limita constructie | —   |

Executant: S.C. CARTOP S.R.L.  
Data: NOIEMBRE 2023

|   |   |   |
|---|---|---|
|   | 1 | 2 |
| 3 | 4 | 5 |
| 6 | 7 |   |