


PLAN CADASTRAL
 UAT: Poiana Stampei, judetul: SUCEAVA, Sect. cad. 47, plansa 32
 Scara 1:2000
 Sistem de proiectie: stereografic 1970
 Spre Publicare

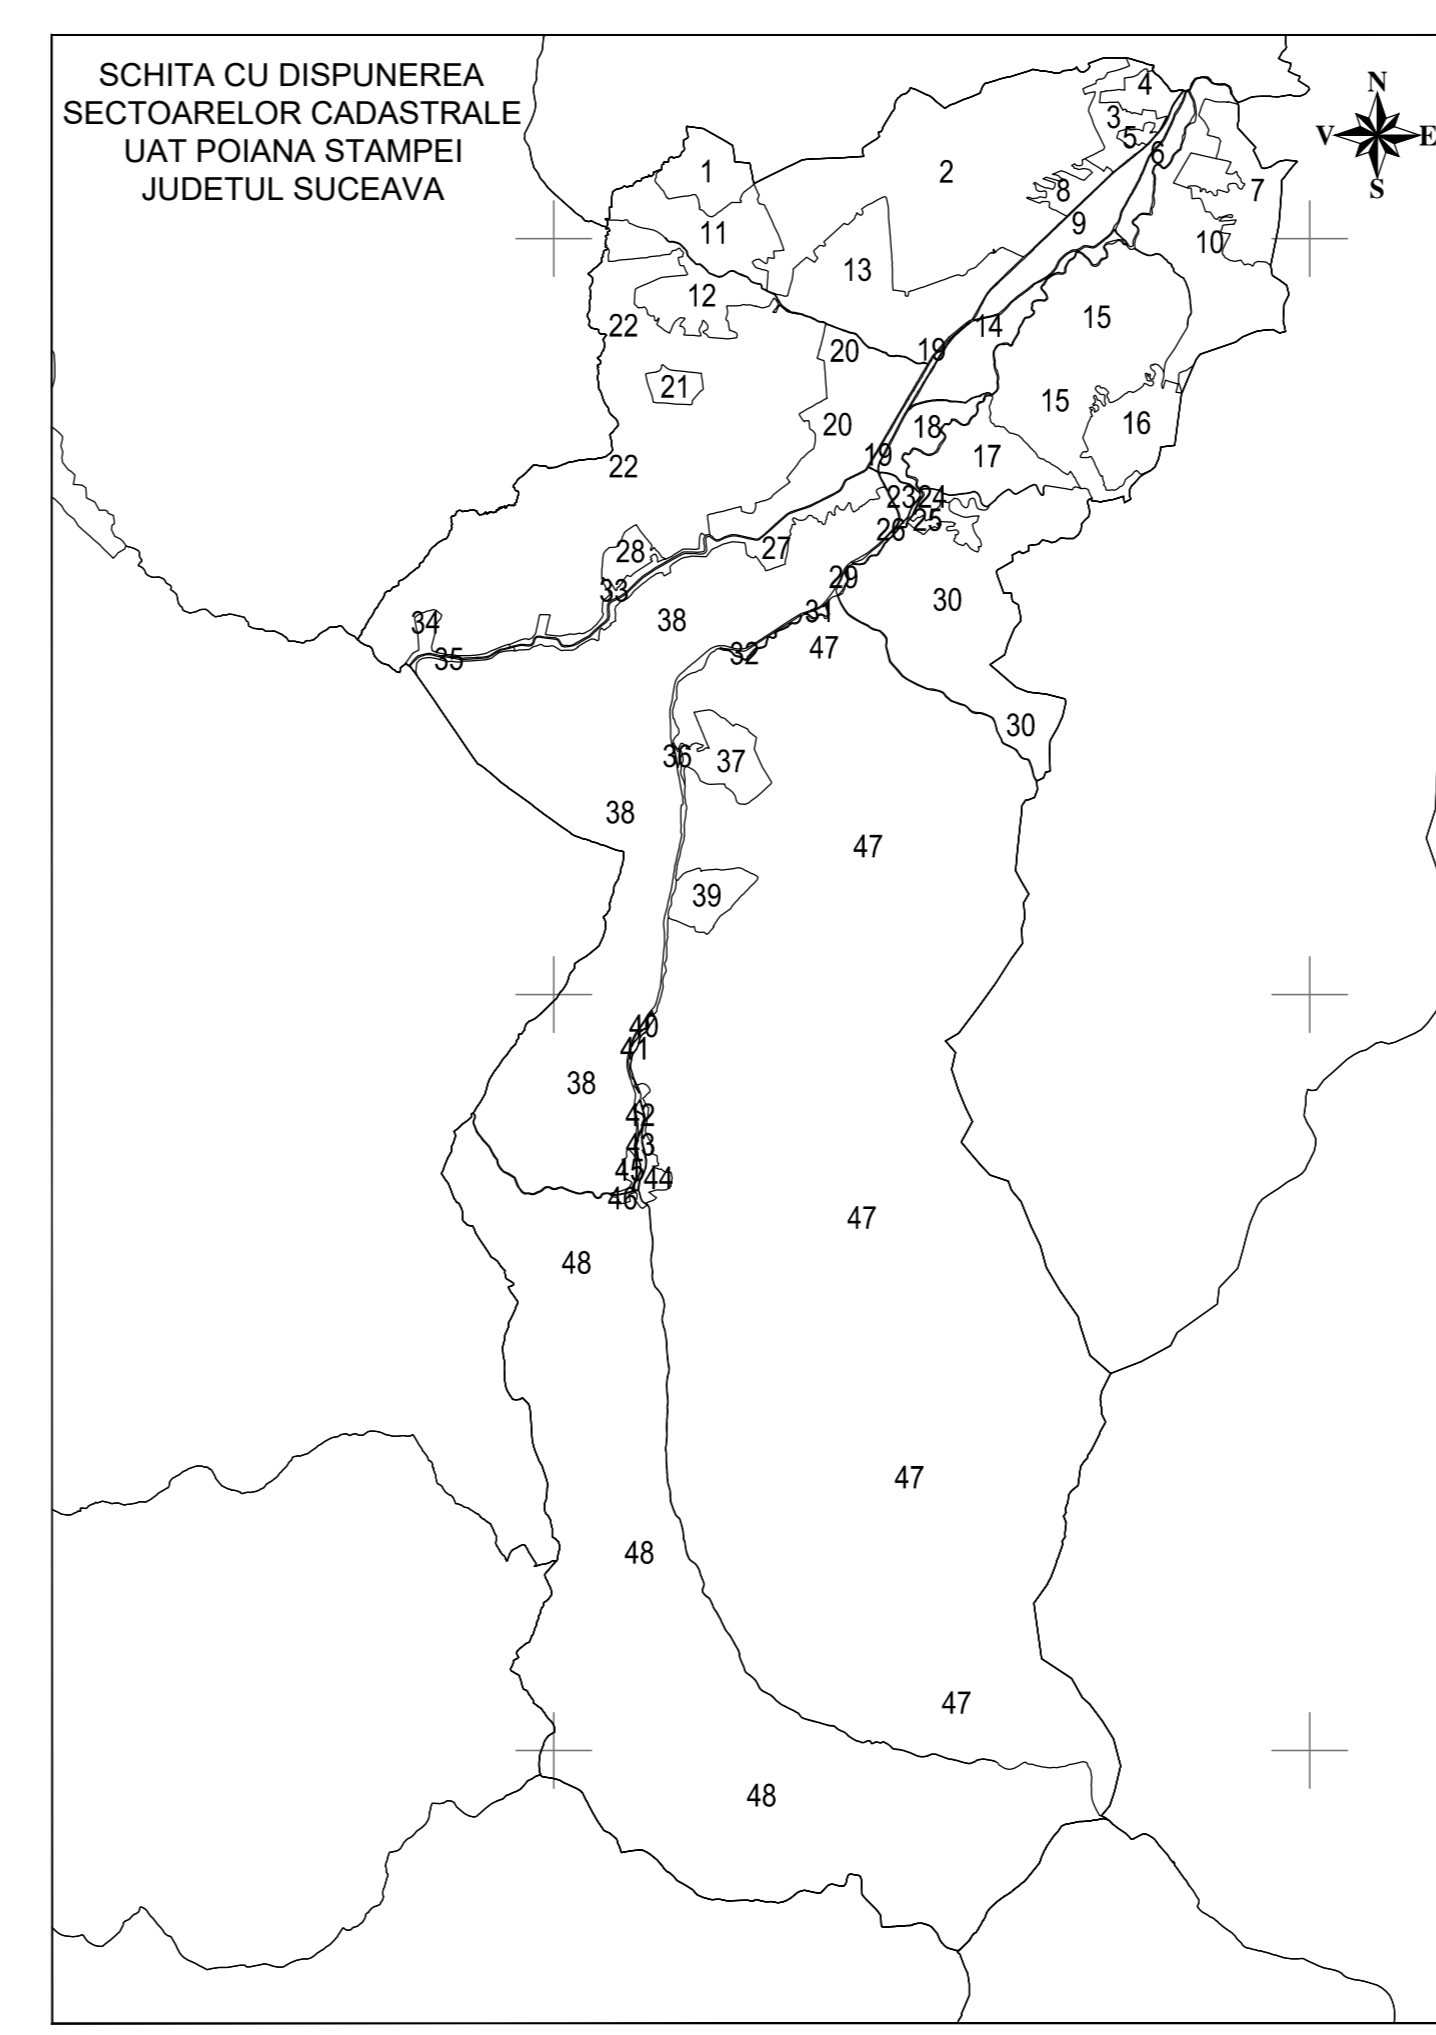

LEGENDA

Numar Sector	●
ID Imobil	15
Limita sector	— (green)
Limita imobil	— (black)
Limita UAT	— (red)
Limita intravilan	— (blue)

Executant: S.C. CARTOP S.R.L.
 Data: NOIEMBRIE 2023

1	2		
3	4	5	
6	7	8	
9	10	11	
12	13	14	
15	16	17	
18	19	20	21
22	23	24	25
26	27	28	29
30	31	32	33
	34	35	36
		37	38

UAT SARU DORNEI
 JUD. SUCEAVA