


**PLAN CADASTRAL**  
 UAT: Poiana Stampei, judetul: SUCEAVA, Sect. cad. 47, plansa 33  
 Scara 1:2000  
 Sistem de proiectie: stereografic 1970  
 Spre Publicare

UAT SARU DORNEI  
 JUD. SUCEAVA

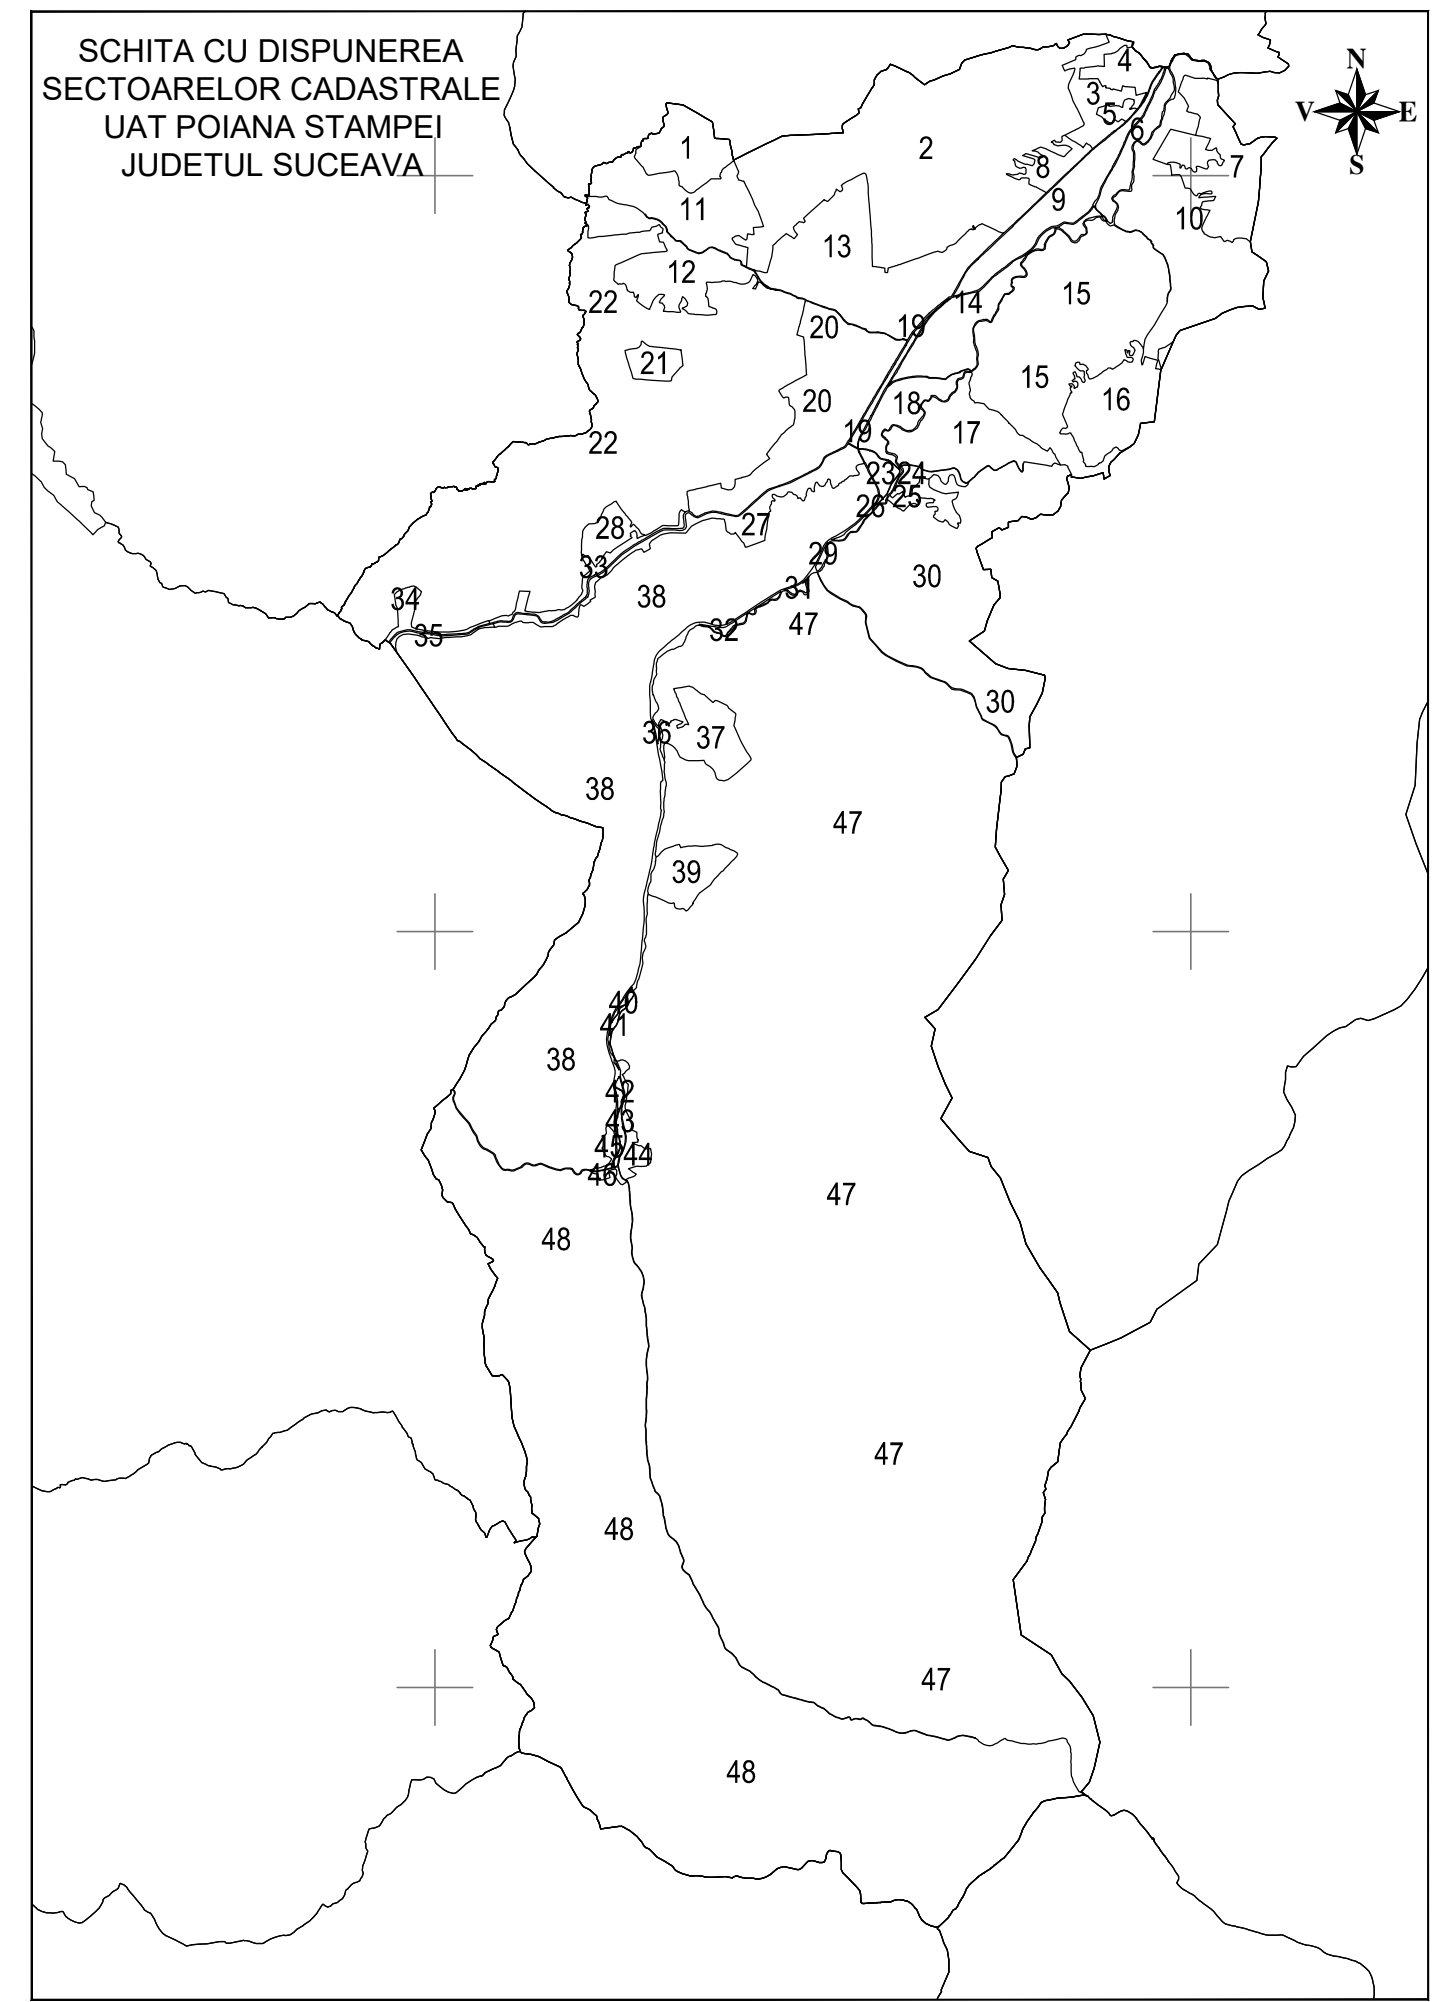

**LEGENDA**

Numar Sector	47
ID imobil	15
Limita sector	<span style="color: green;">—</span>
Limita imobil	<span style="color: red;">—</span>
Limita UAT	<span style="color: blue;">—</span>
Limita intravilan	<span style="color: blue;">—</span>

Executant: S.C. CARTOP S.R.L.  
 Data: NOIEMBRIE 2023

1	2		
3	4	5	
6	7	8	
9	10	11	
12	13	14	
15	16	17	
18	19	20	21
22	23	24	25
26	27	28	29
30	31	32	33
	34	35	36
		37	38