


**PLAN CADASTRAL**  
 UAT: Poiana Stampei, judetul: SUCEAVA, Sect. cad. 48, plansa 20  
 Scara 1:2000  
 Sistem de proiectie: stereografic 1970  
 Spre Publicare

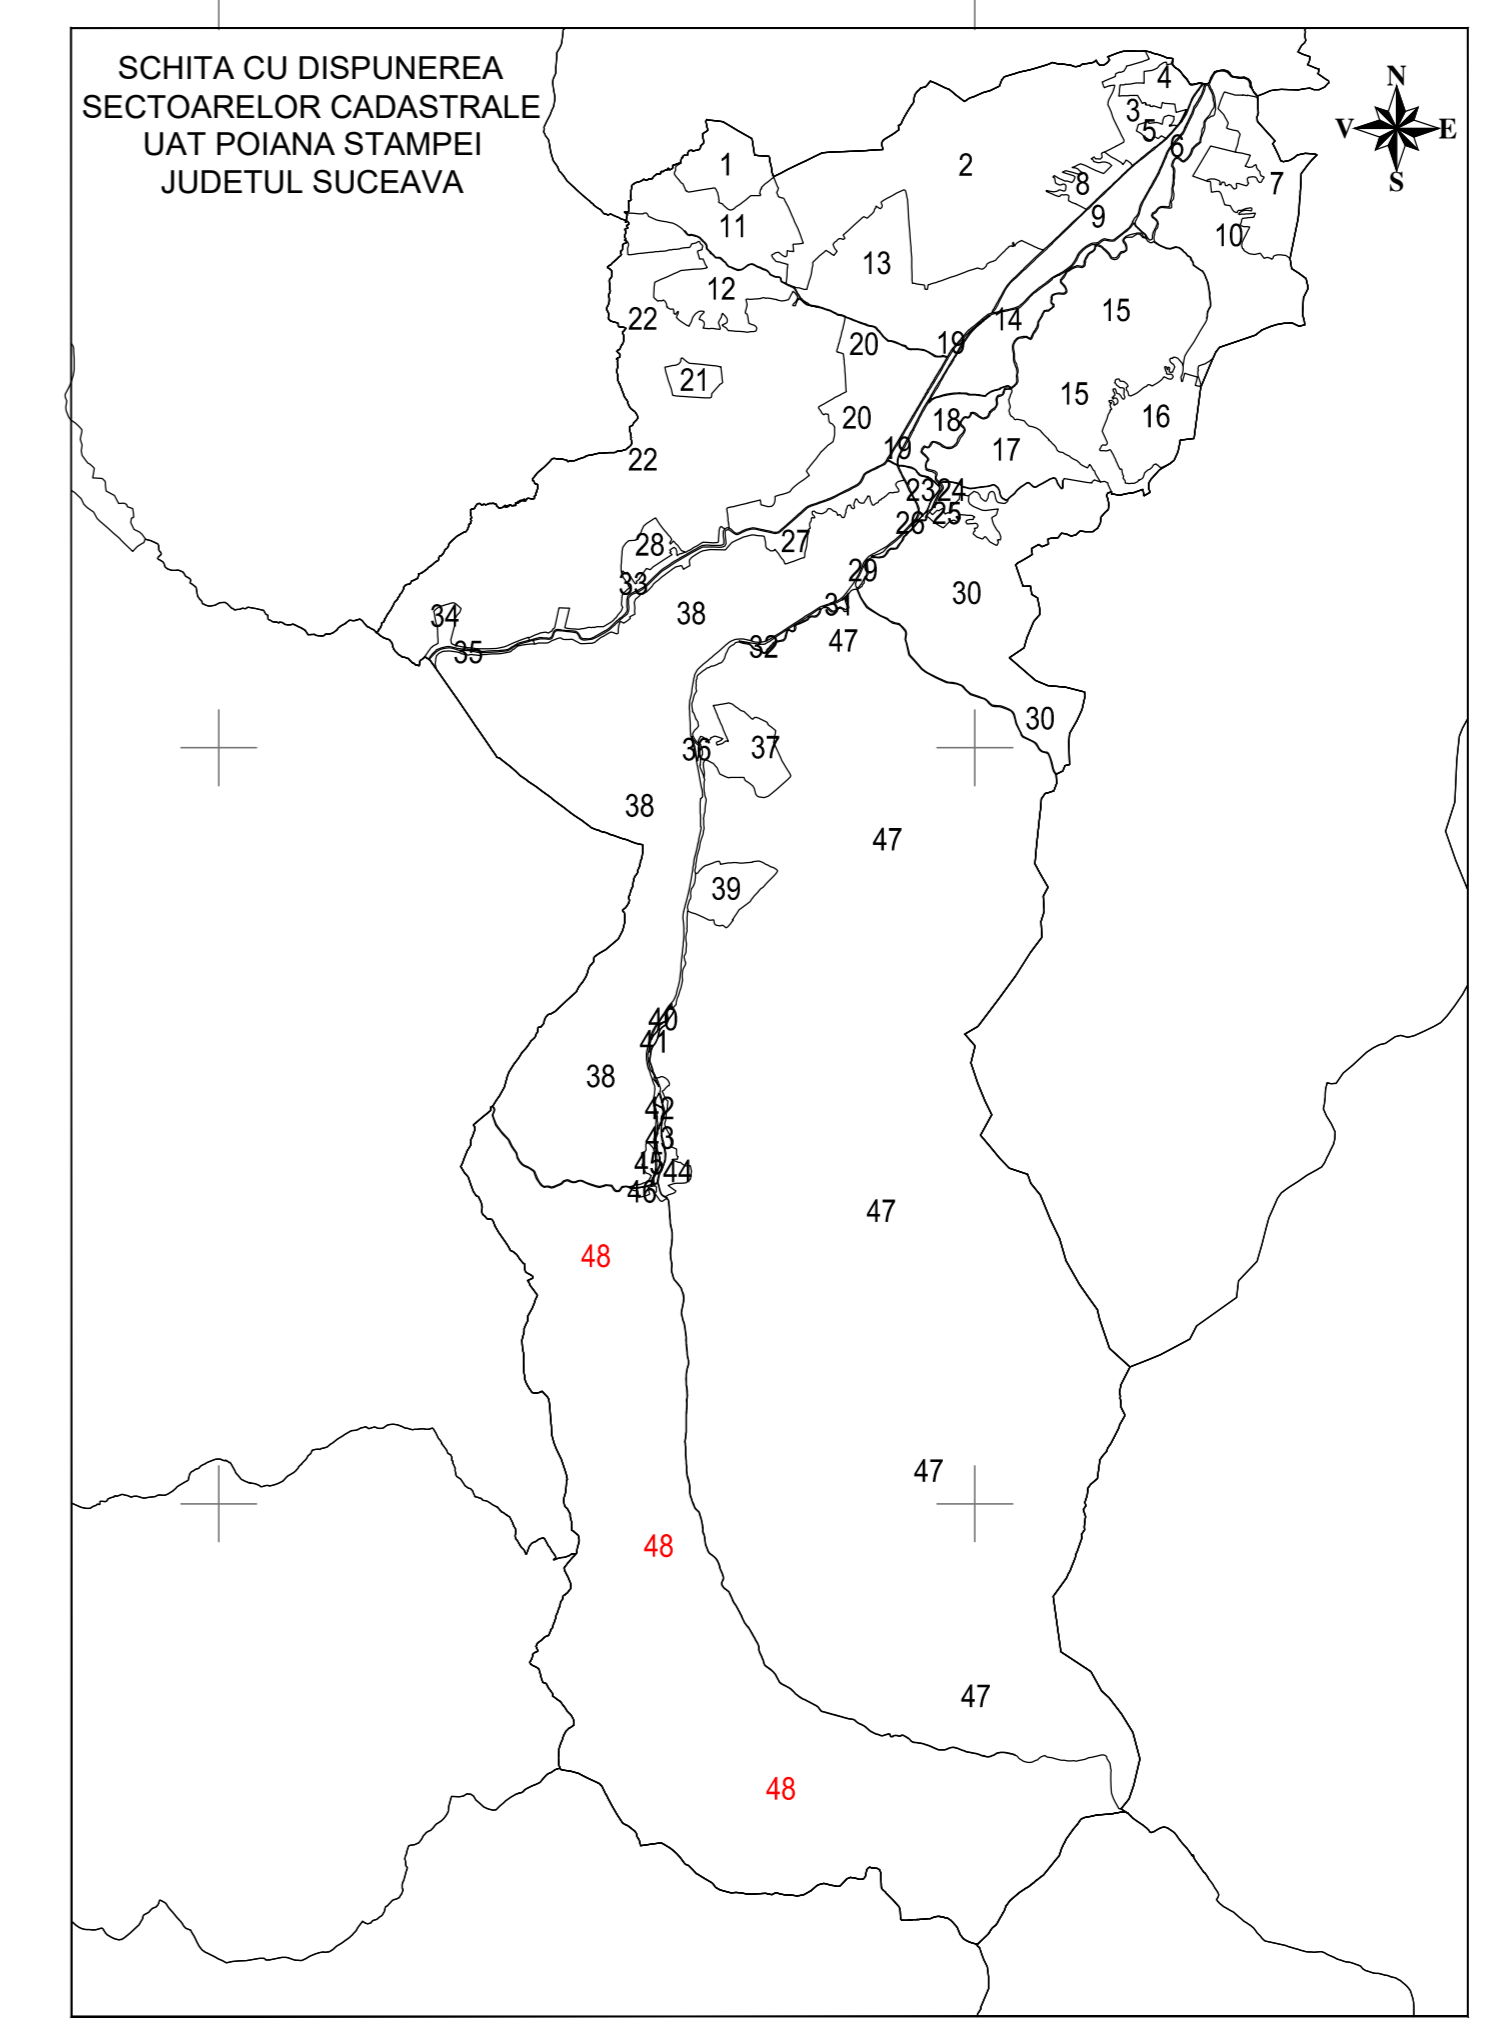

LEGENDA

|                    |                |
|--------------------|----------------|
| Numar Sector       | ●              |
| Cod constructie    | C1             |
| ID imobil          | 15             |
| Limita sector      | — (green line) |
| Limita imobil      | — (black line) |
| Limita UAT         | — (red line)   |
| Limita intravilan  | — (blue line)  |
| Limita constructie | — (grey line)  |

Executant: S.C. CARTOP S.R.L.  
 Data: NOIEMBRIE 2023

|    |    |    |    |    |
|----|----|----|----|----|
| 1  | 2  |    |    |    |
| 3  | 4  |    |    |    |
| 5  | 6  |    |    |    |
| 7  | 8  |    |    |    |
| 9  | 10 | 11 |    |    |
| 12 | 13 | 14 | 15 |    |
| 16 | 17 | 18 | 19 | 20 |
|    | 21 | 22 | 23 | 24 |

