


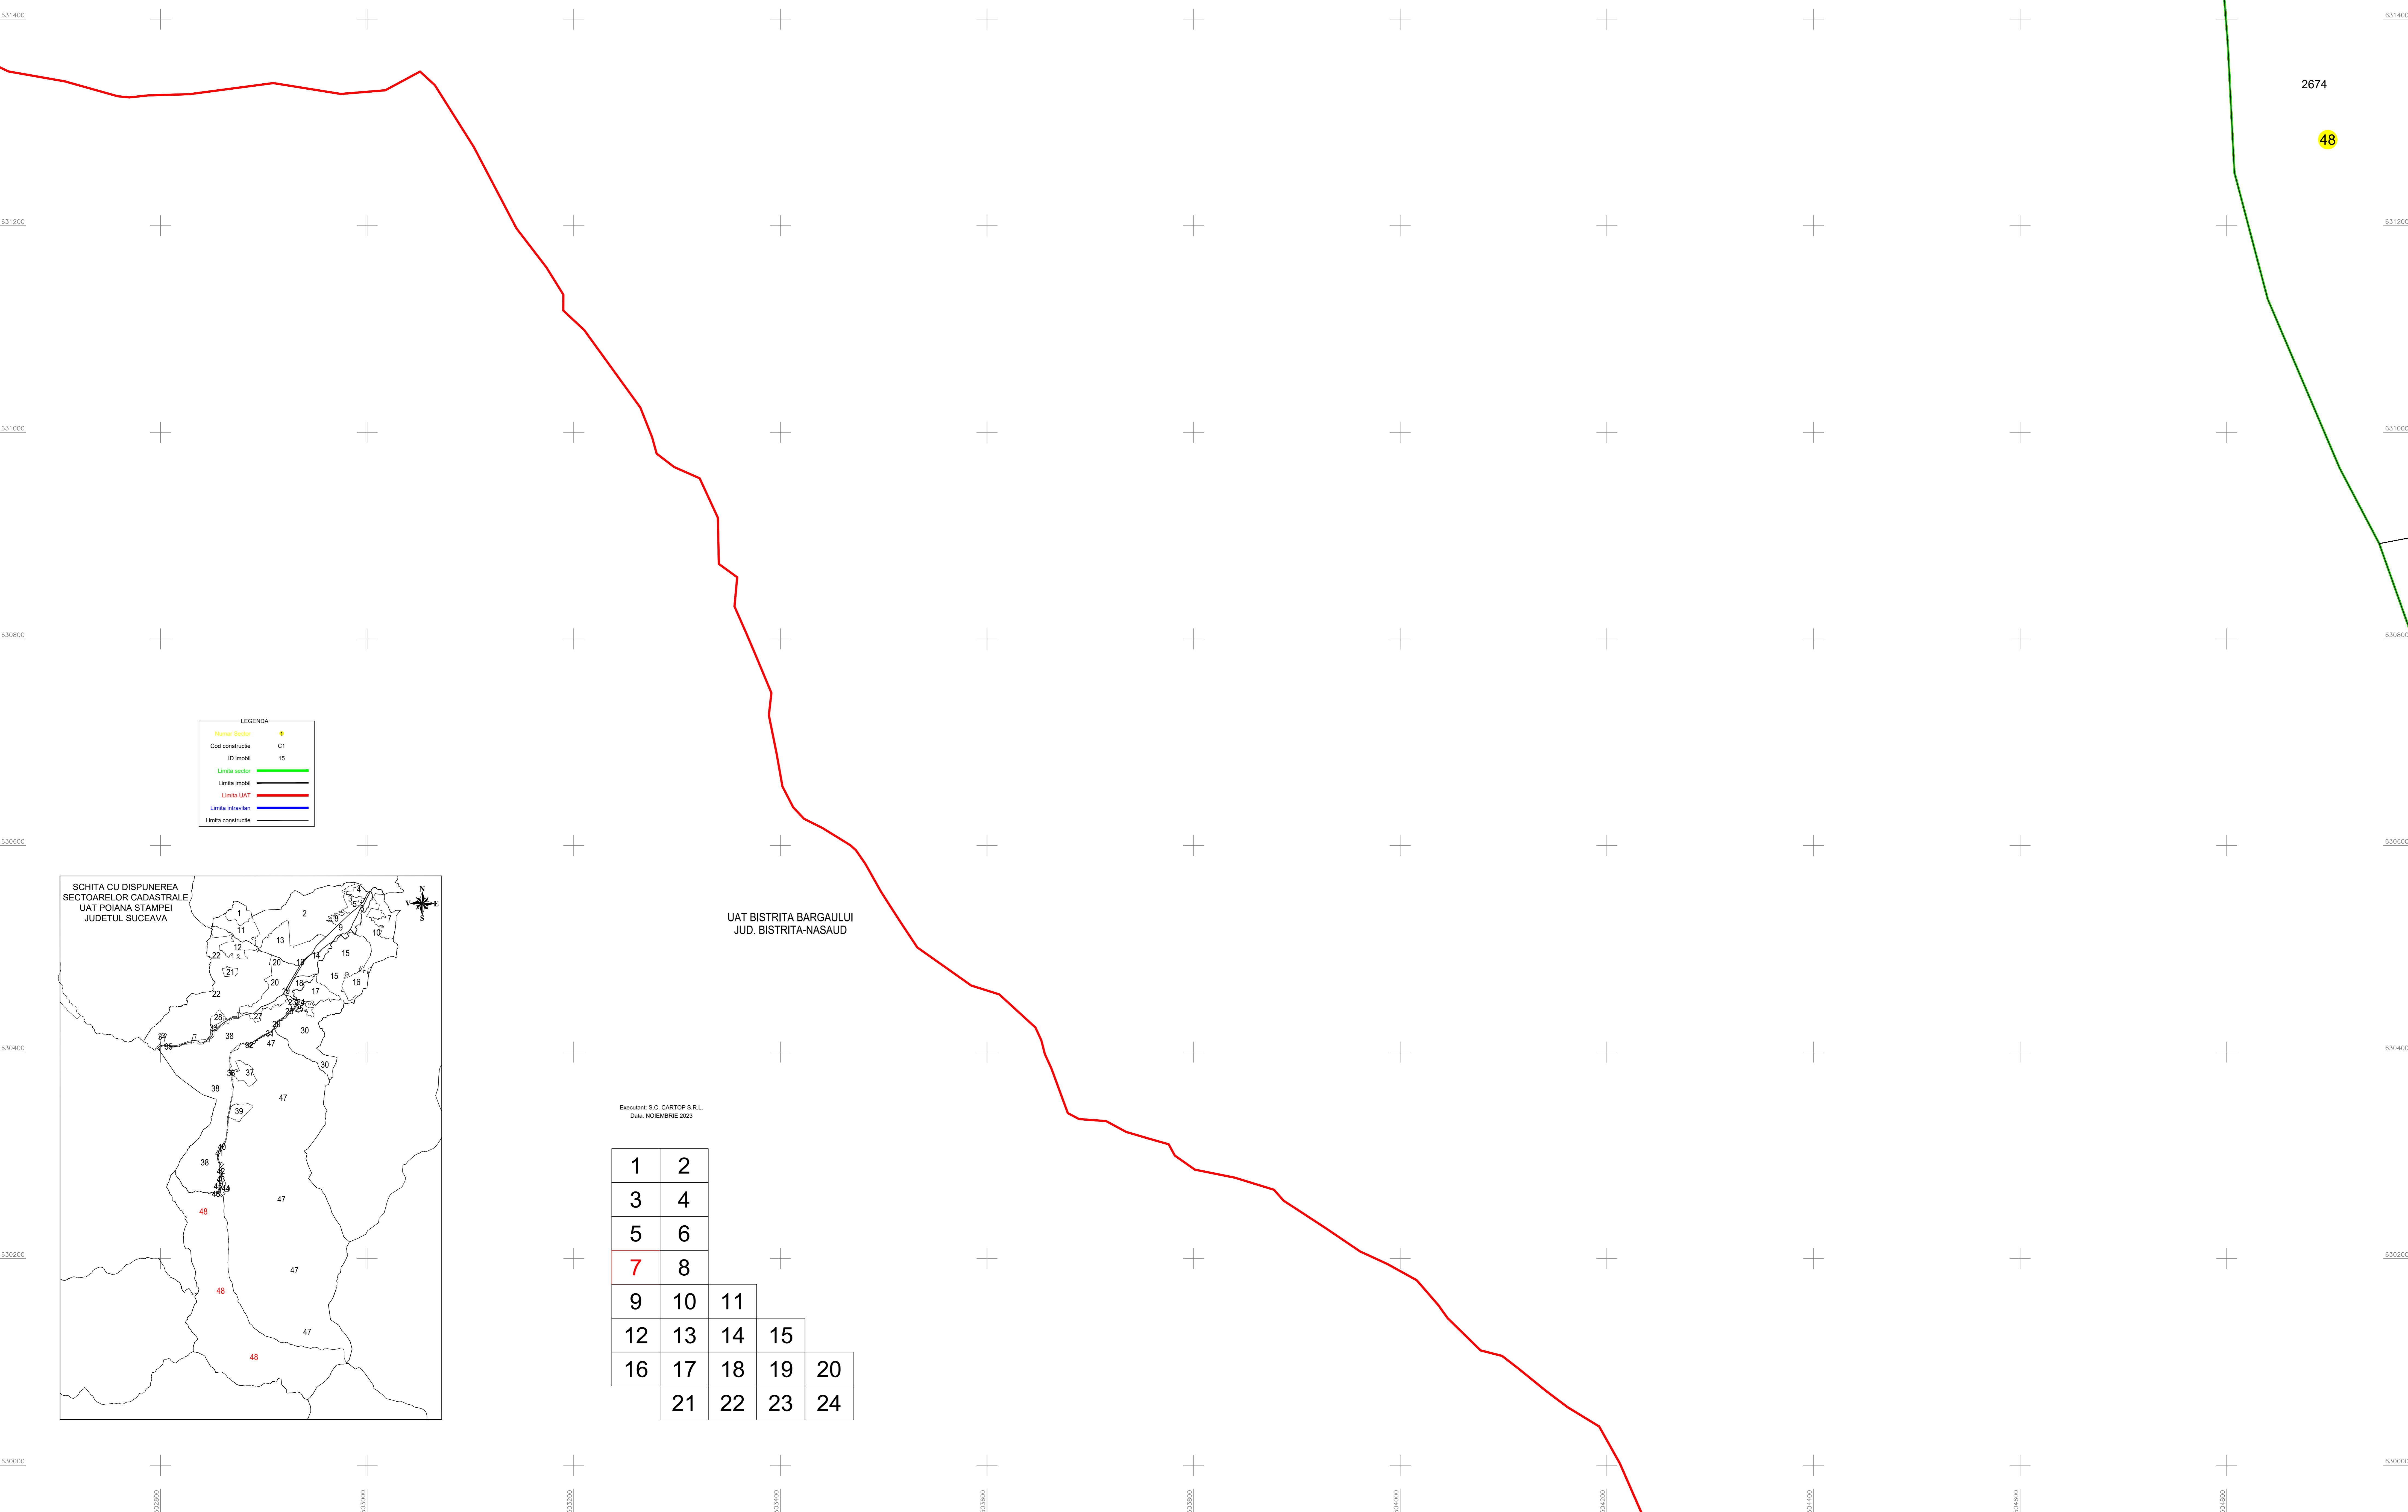

**PLAN CADASTRAL**  
UAT: Poiana Stampei, judetul: SUCEAVA, Sect. cad. 48, plansa 7  
Scara 1:2000  
Sistem de proiectie: stereografic 1970  
Spre Publicare




2674

48

LEGENDA

Numar Sector	■
Cod constructie	C1
ID imobil	15
Limita sector	—
Limita imobil	—
Limita UAT	—
Limita intravilan	—
Limita constructie	—

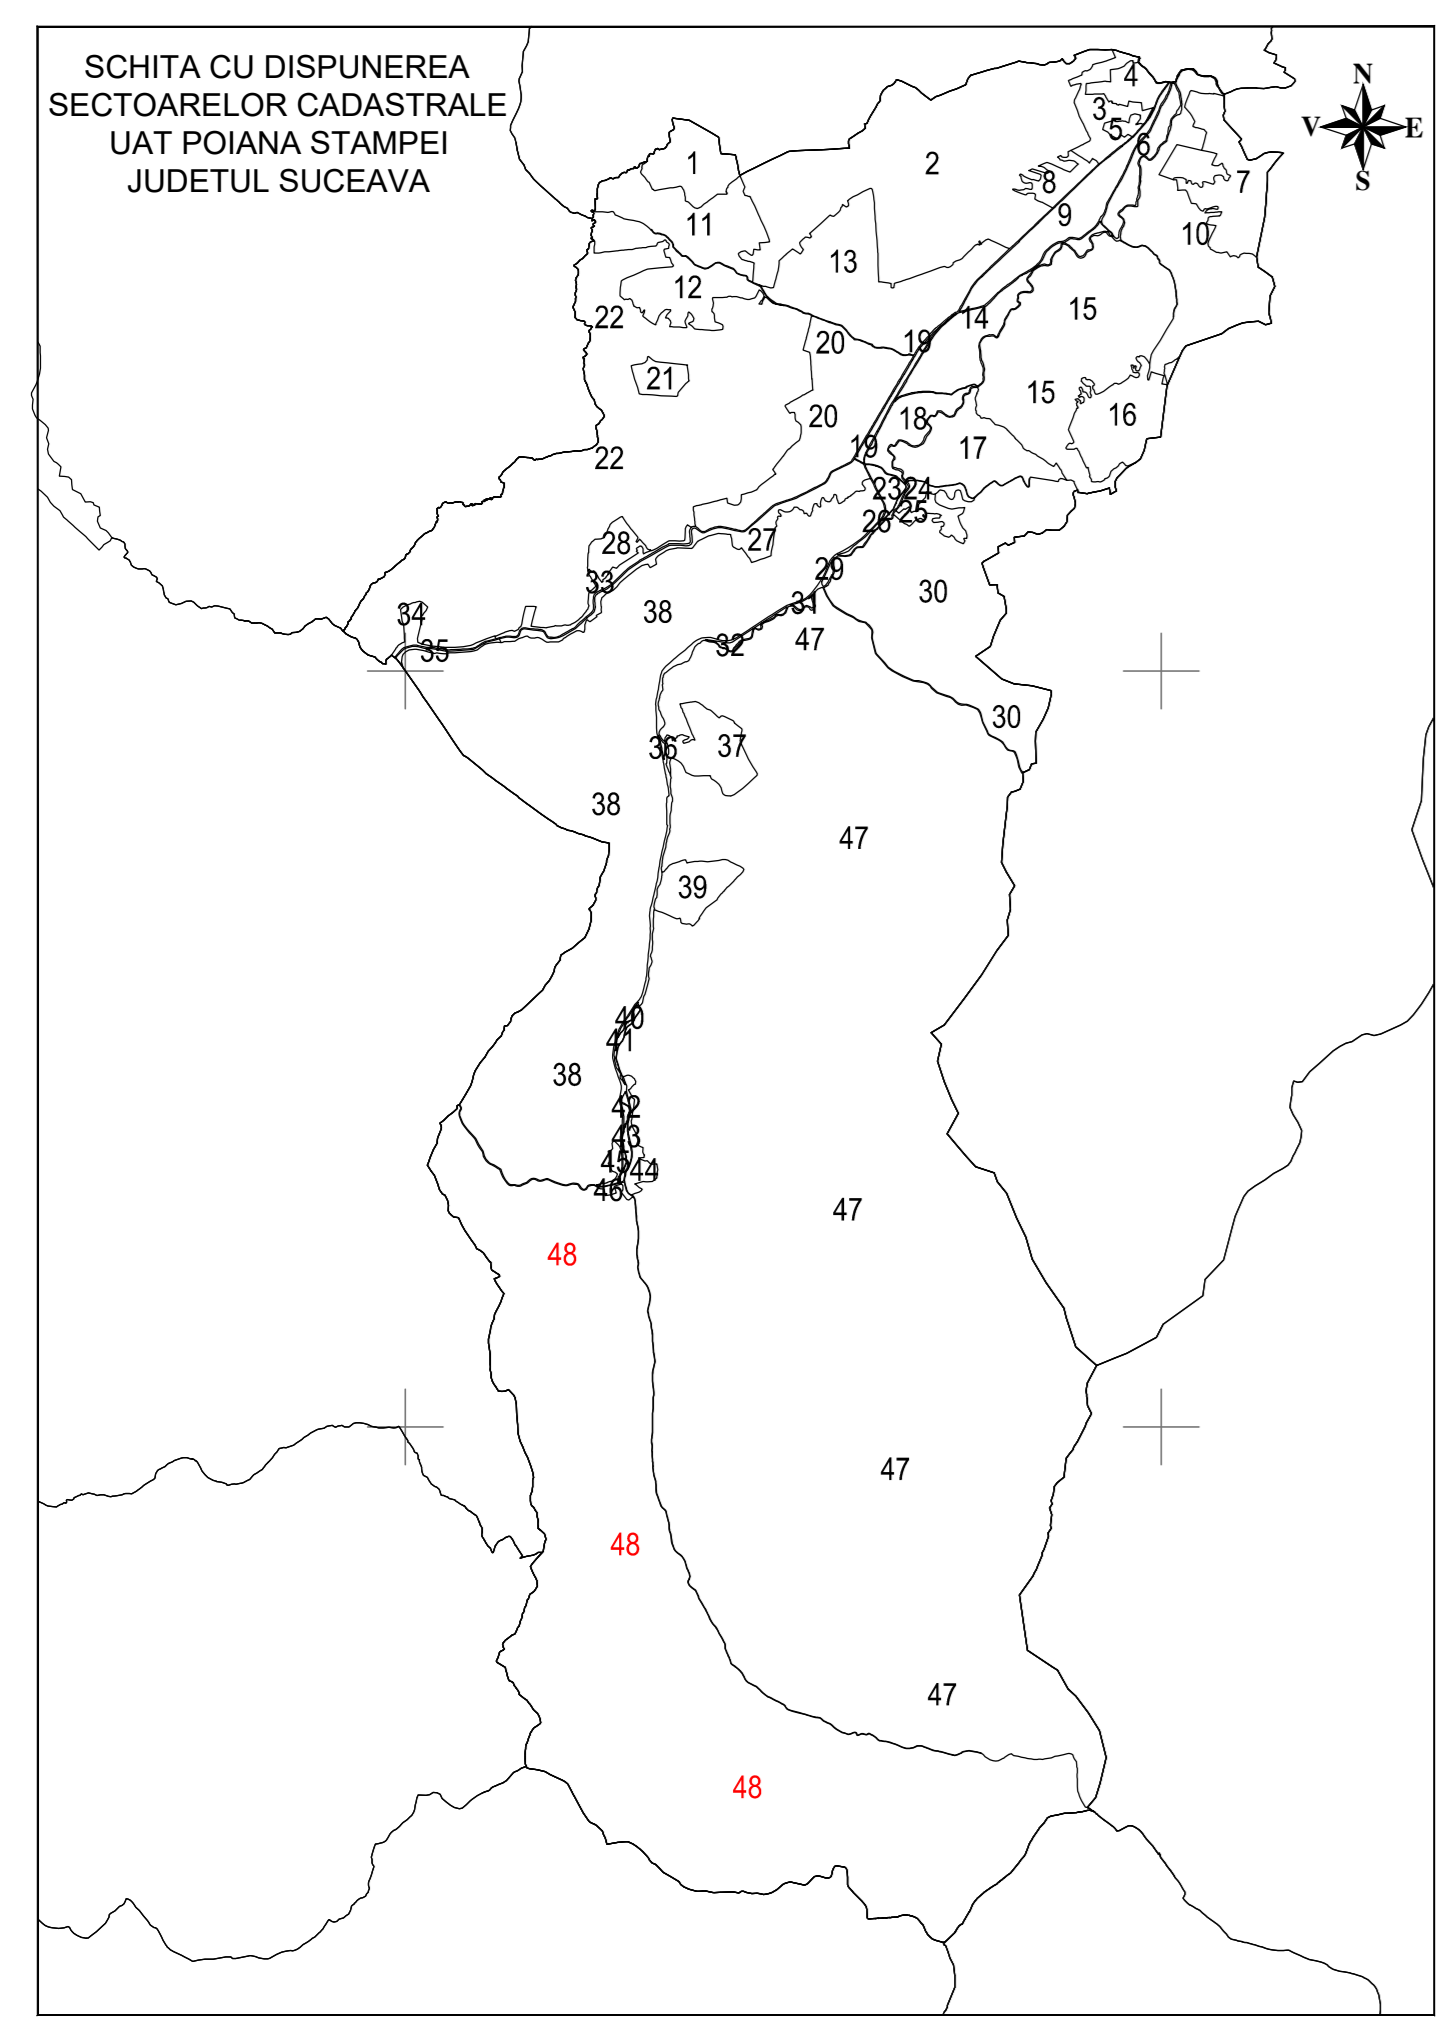

UAT BISTRITA BARGAULUI  
JUD. BISTRITA-NASAUD

Executant: S.C. CARTOP S.R.L.  
Data: NOIEMBRIE 2023

1	2			
3	4			
5	6			
7	8			
9	10	11		
12	13	14	15	
16	17	18	19	20
	21	22	23	24