




PLAN CADASTRAL
UAT: Poiana Stampei, judetul: SUCEAVA, Sect. cad. 48, plansa 8
Scara 1:2000
Sistem de proiectie: stereografic 1970
Spre Publicare

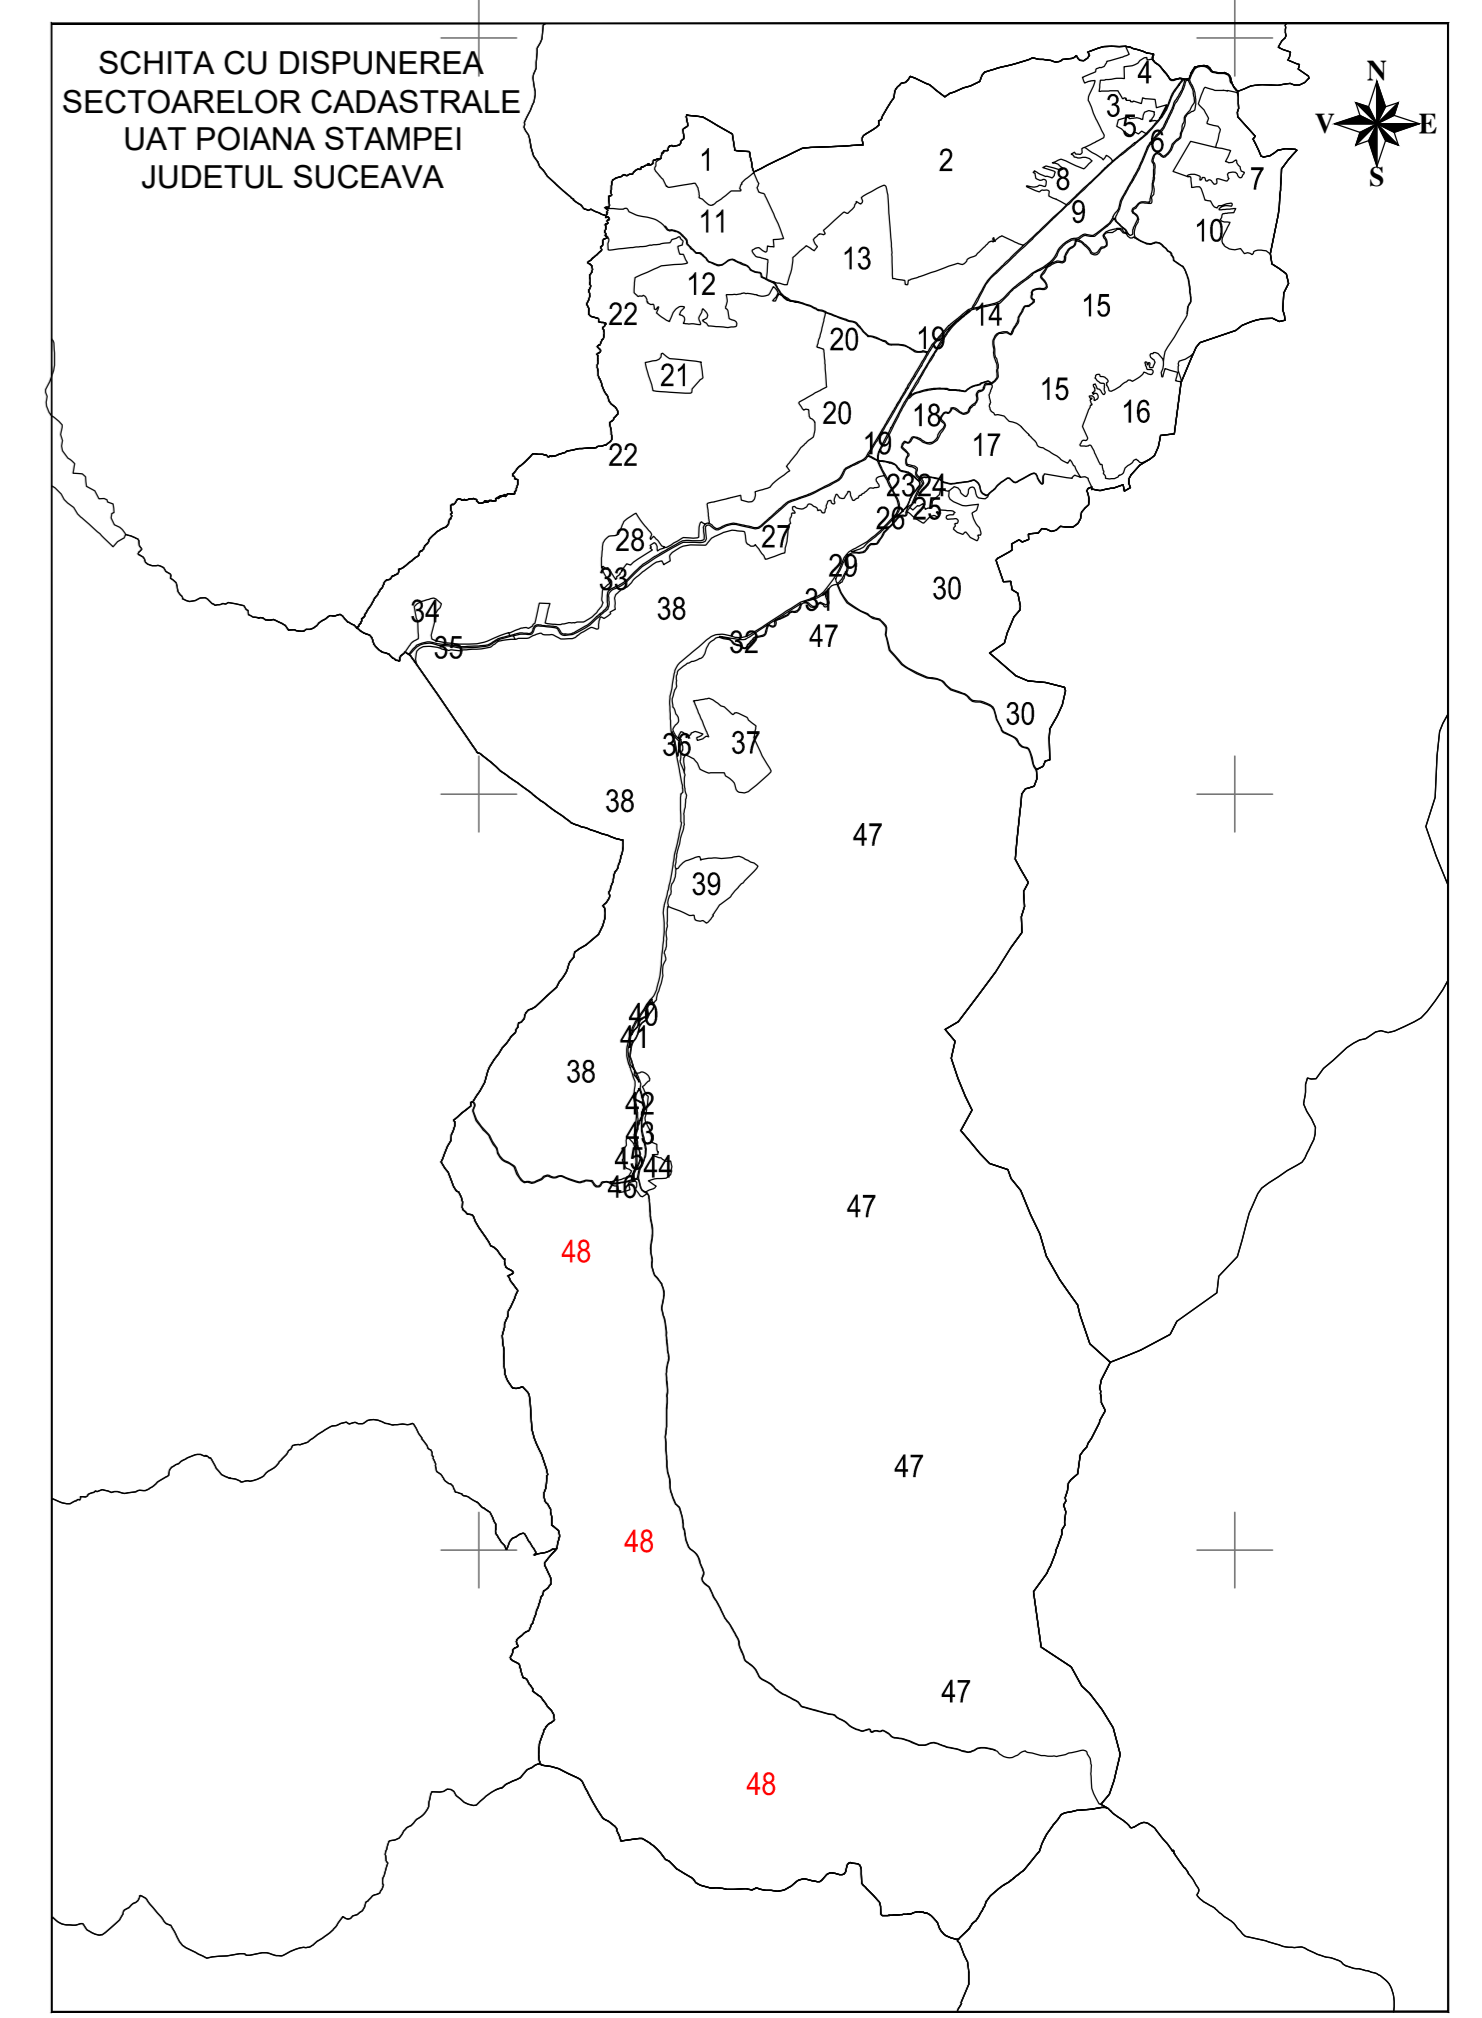

LEGENDA

| | |
|--------------------|----|
| Numar Sector | 48 |
| Cod constructie | C1 |
| ID imobil | 15 |
| Limita sector | — |
| Limita imobil | — |
| Limita UAT | — |
| Limita intravilan | — |
| Limita constructie | — |

Executori: S.C. CARTOP S.R.L.
Data: NOIEMBRIE 2023

| | | | | |
|----|----|----|----|----|
| 1 | 2 | | | |
| 3 | 4 | | | |
| 5 | 6 | | | |
| 7 | 8 | | | |
| 9 | 10 | 11 | | |
| 12 | 13 | 14 | 15 | |
| 16 | 17 | 18 | 19 | 20 |
| | 21 | 22 | 23 | 24 |