
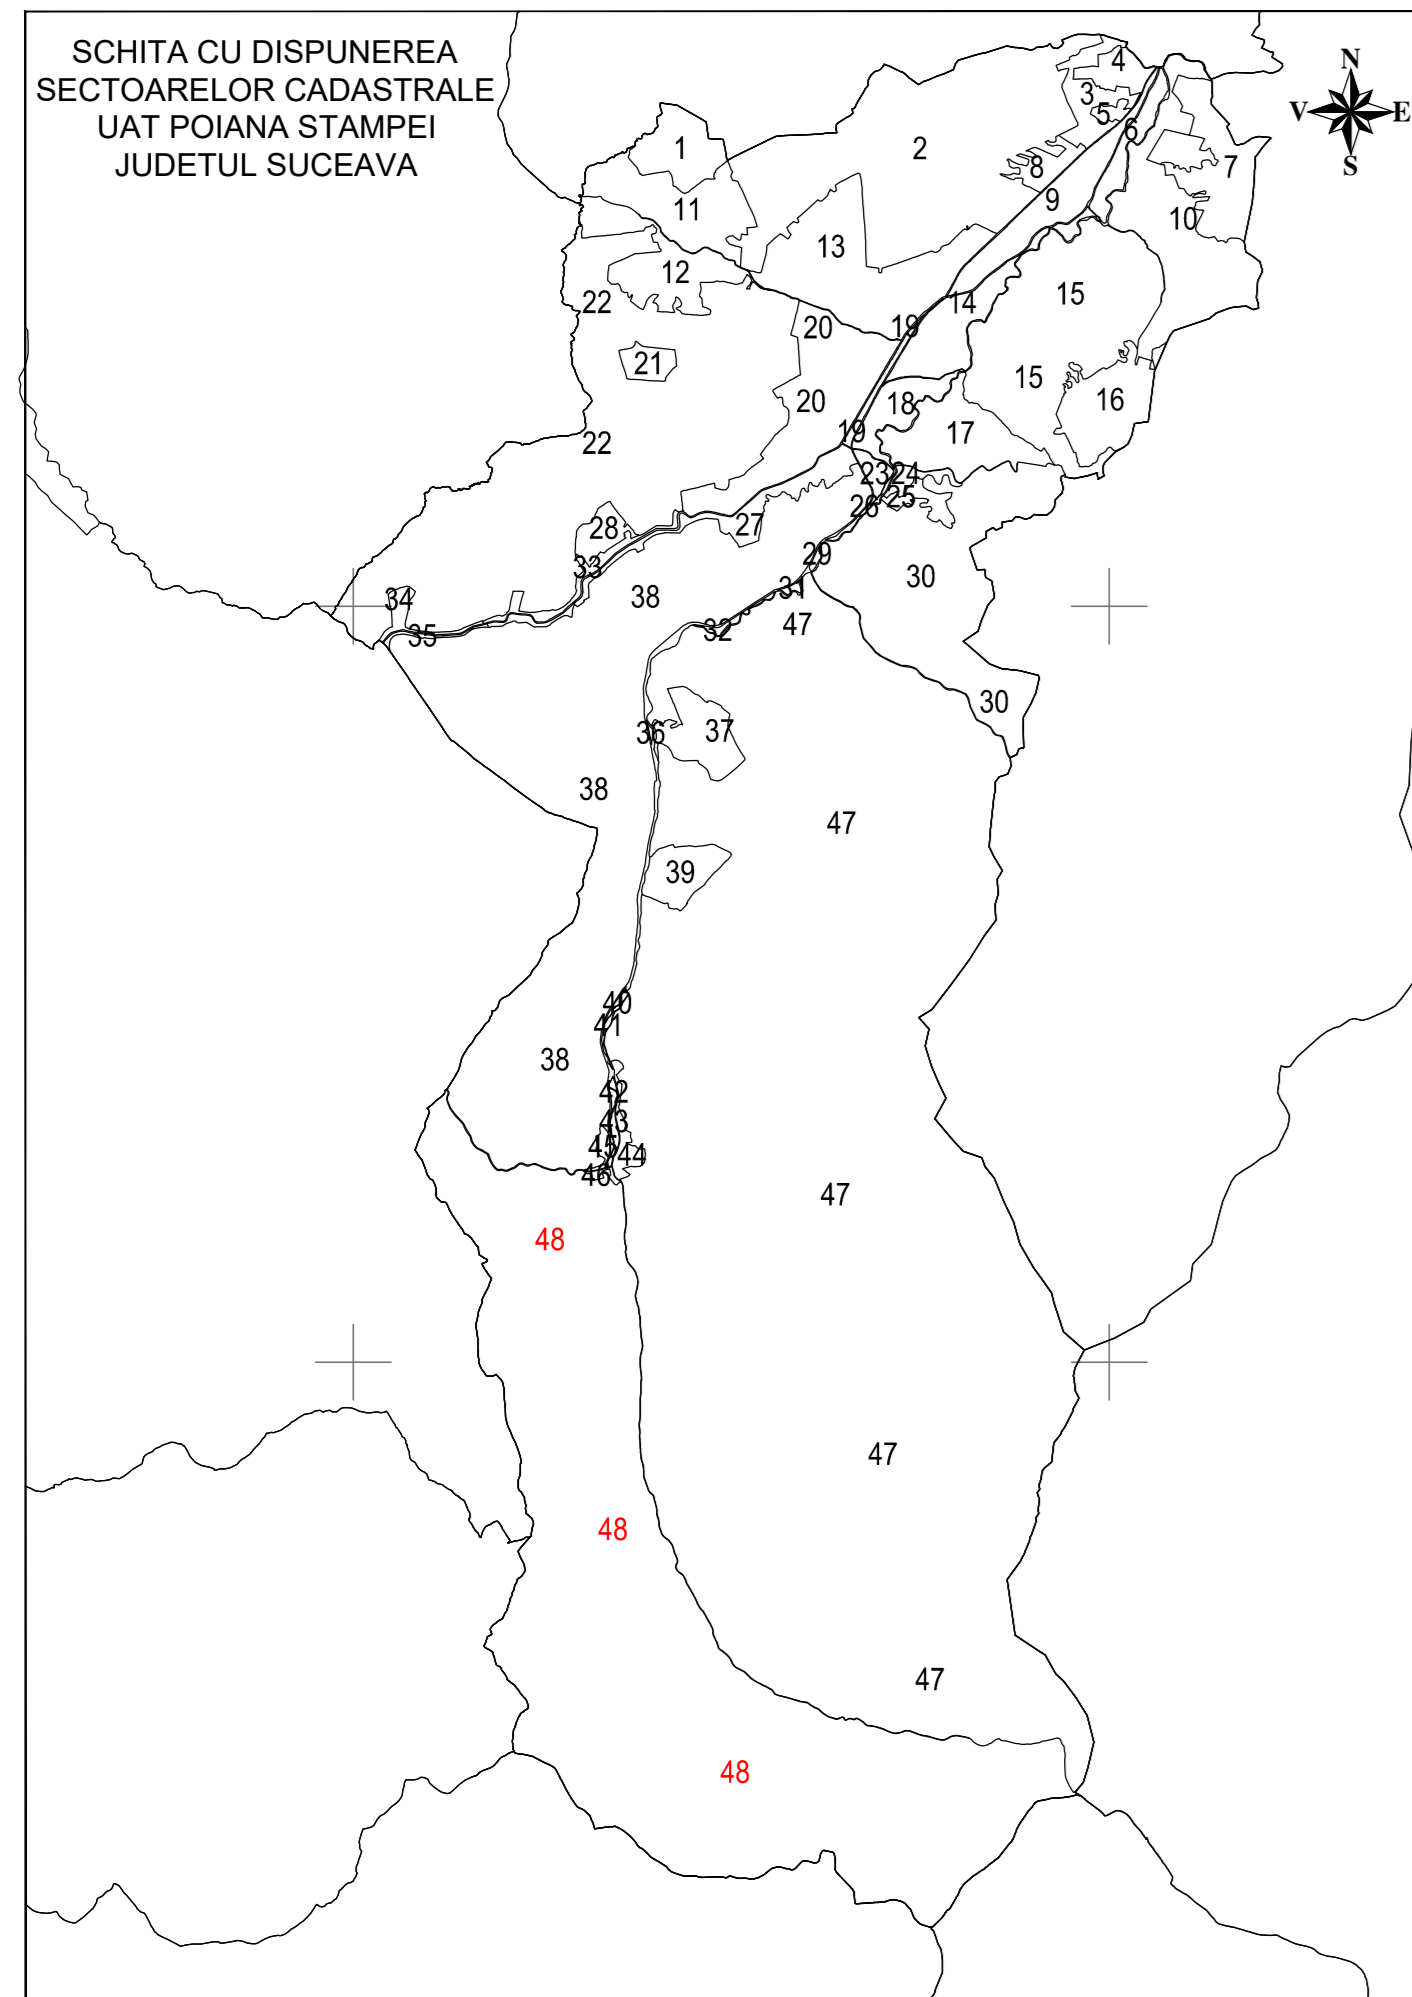


PLAN CADASTRAL
 UAT: Poiana Stampei, judetul: SUCEAVA, Sect. cad. 48, plansa 9
 Scara 1:2000
 Sistem de proiectie: stereografic 1970
 Spre Publicare

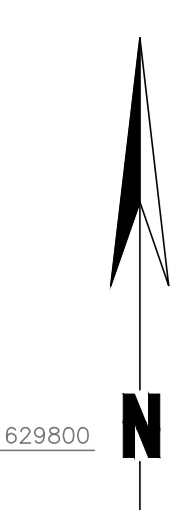

UAT BISTRITA BARGAULUI
 JUD. BISTRITA-NASAUD

LEGENDA

Numar Sector	●
Cod constructie	C1
ID imobil	15
Limita sector	—
Limita imobil	—
Limita UAT	—
Limita intravilan	—
Limita constructie	—

Executant: S.C. CARTOP S.R.L.
 Data: NOIEMBRIE 2023

1	2			
3	4			
5	6			
7	8			
9	10	11		
12	13	14	15	
16	17	18	19	20
	21	22	23	24

2674