
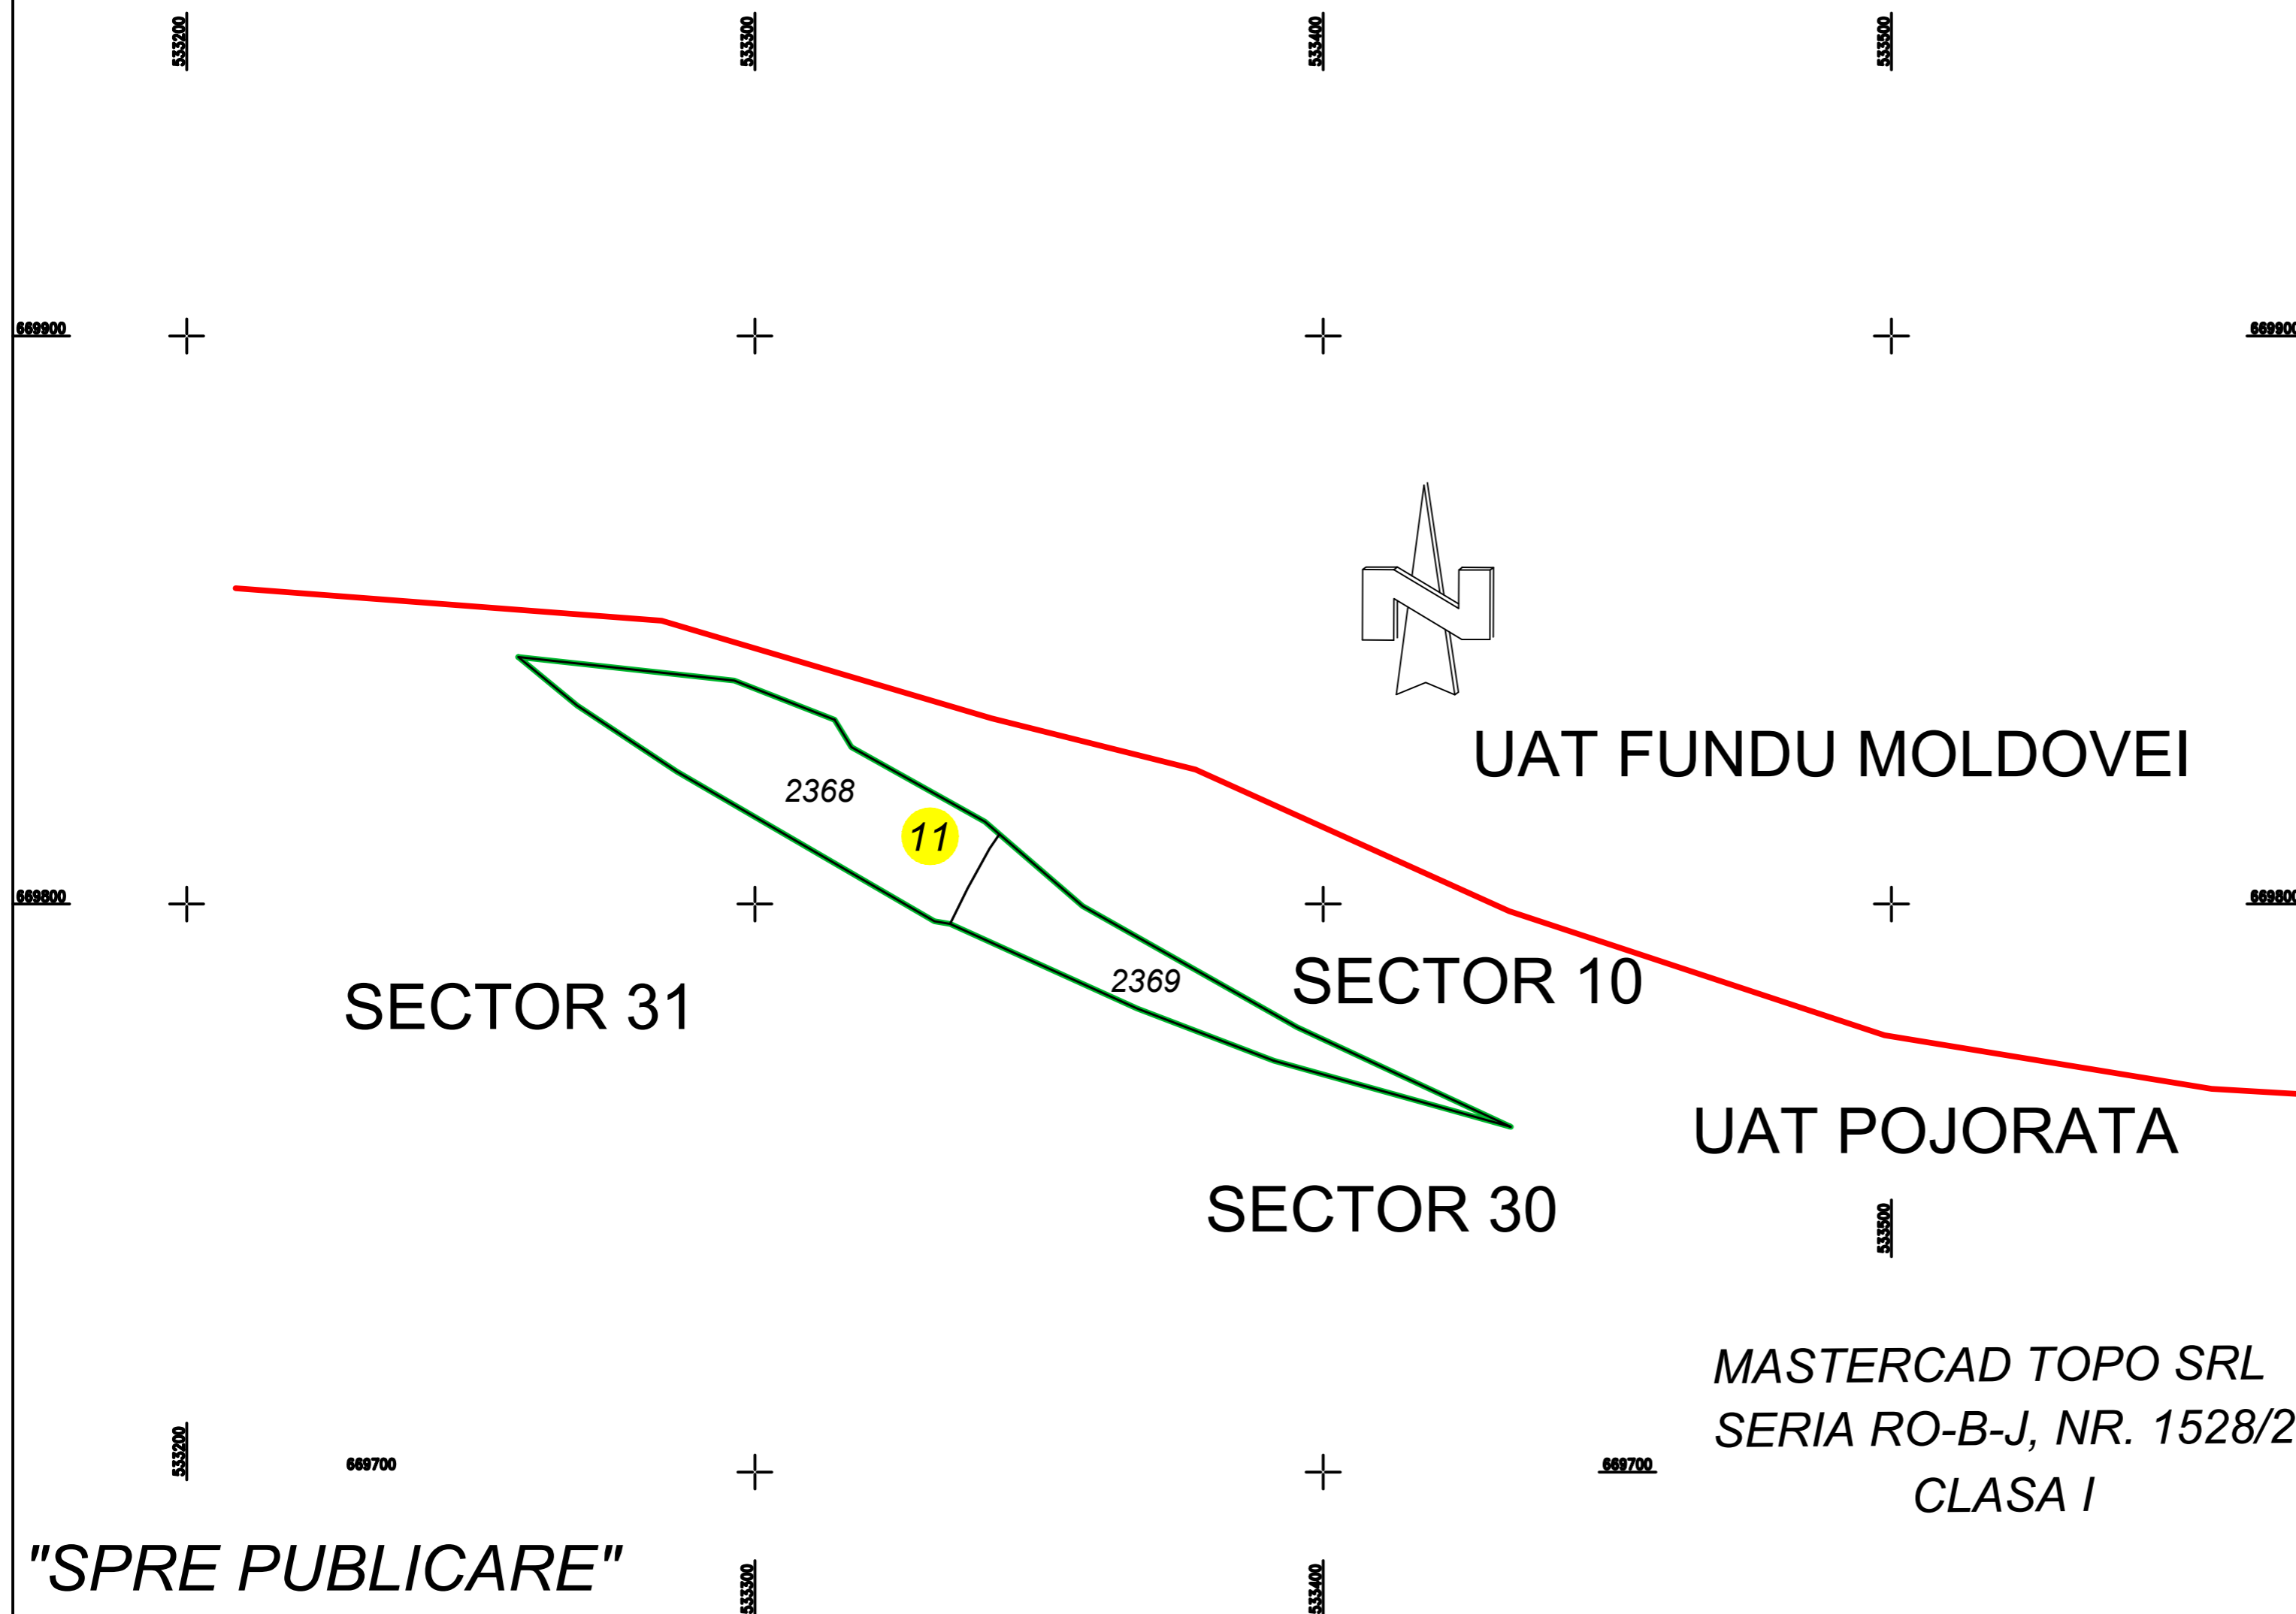


PLAN CADASTRAL
UAT POJORÂTA, JUD. SUCEAVA
Sector cadastral 11
Sistem de proiectie STEREO 70

Scara 1:1000

SCHITA CU DISPUNEREA
SECTOARELOR CADASTRALE

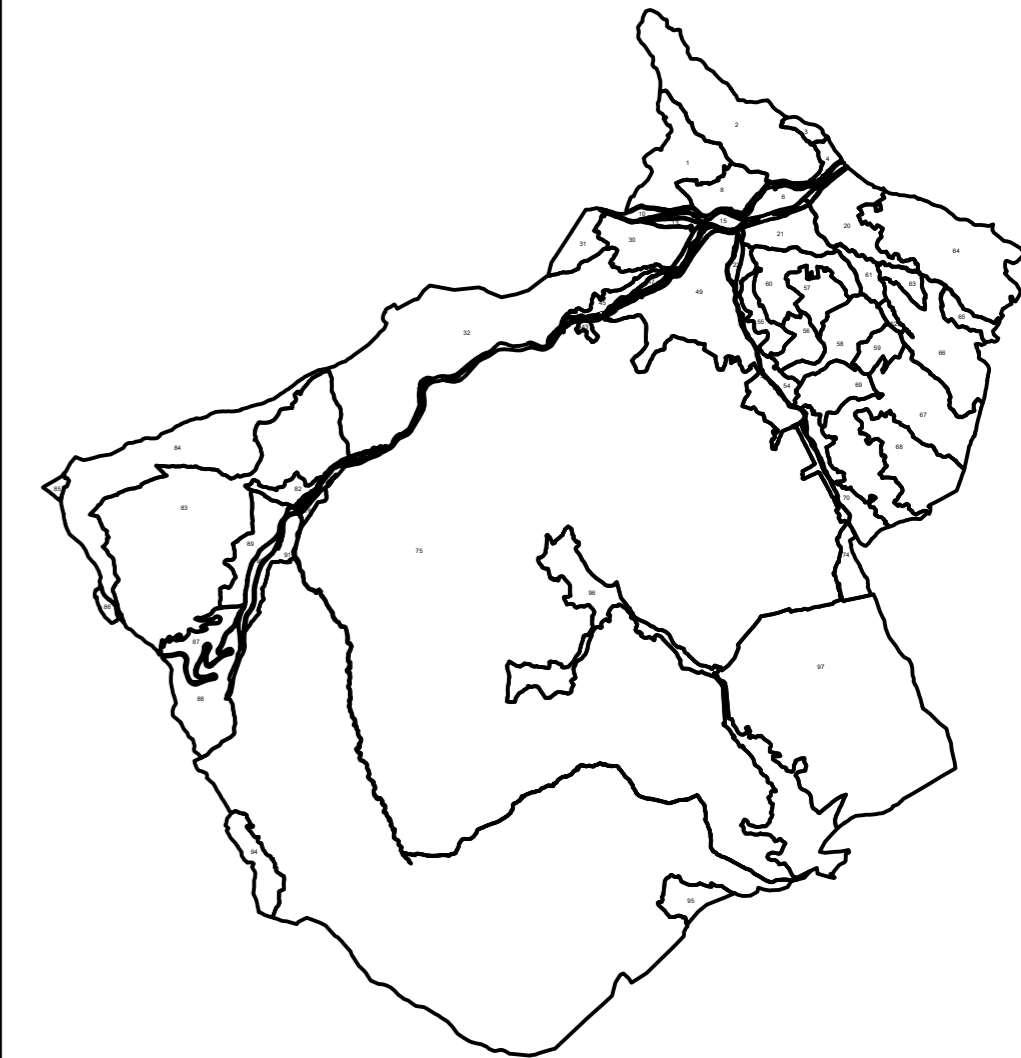

LEGENDA:

- Limita UAT
- Limita sector cadastral
- Limita imobil
- 2369 ID imobil
- 11 Nr. sector cadastral

UAT FUNDU MOLDOVEI

SECTOR 31

SECTOR 10

SECTOR 30

UAT POJORATA

MASTERCAD TOPO SRL
SERIA RO-B-J, NR. 1528/2019
CLASA I

Data:
NOIEMBRIE 2023

Intocmit:
RĂȚANU DANIEL-IONEL
SERIA RO-B-F, NR. 2412
CAT. D

"SPRE PUBLICARE"