


PLAN CADASTRAL

UAT POJORÂTA, JUD. SUCEAVA

Sector cadastral 15

Sistem de proiectie STEREO 70



Scara 1:1000

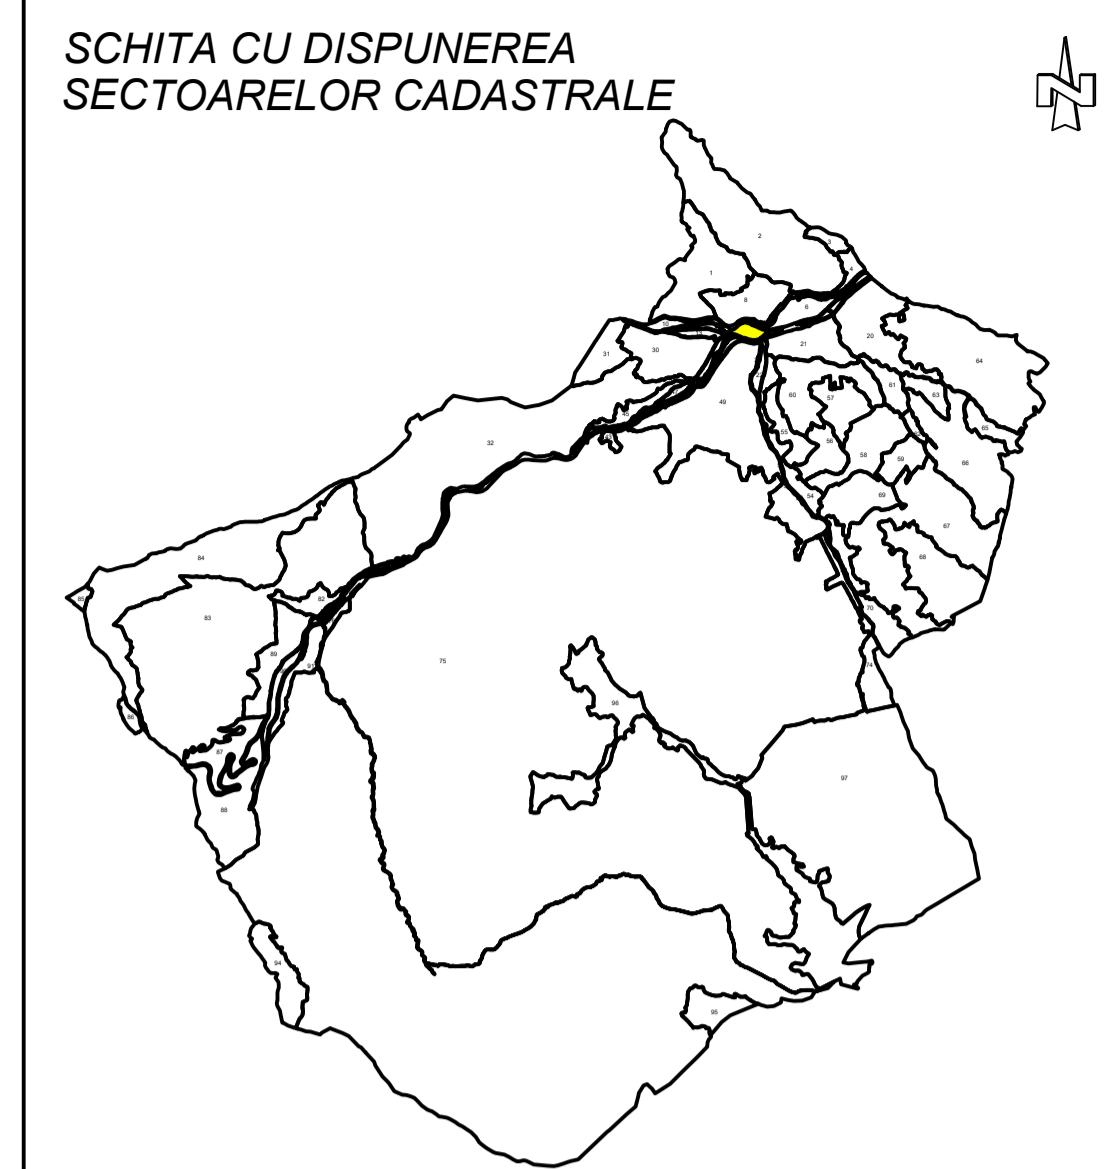

SCHITA CU DISPUNEREA
SECTOARELOR CADASTRALE

LEGENDA:

- Limita sector cadastral
- Limita imobil
- 2562 ID imobil
- 15 Nr. sector cadastral
- 85 Nr. postal

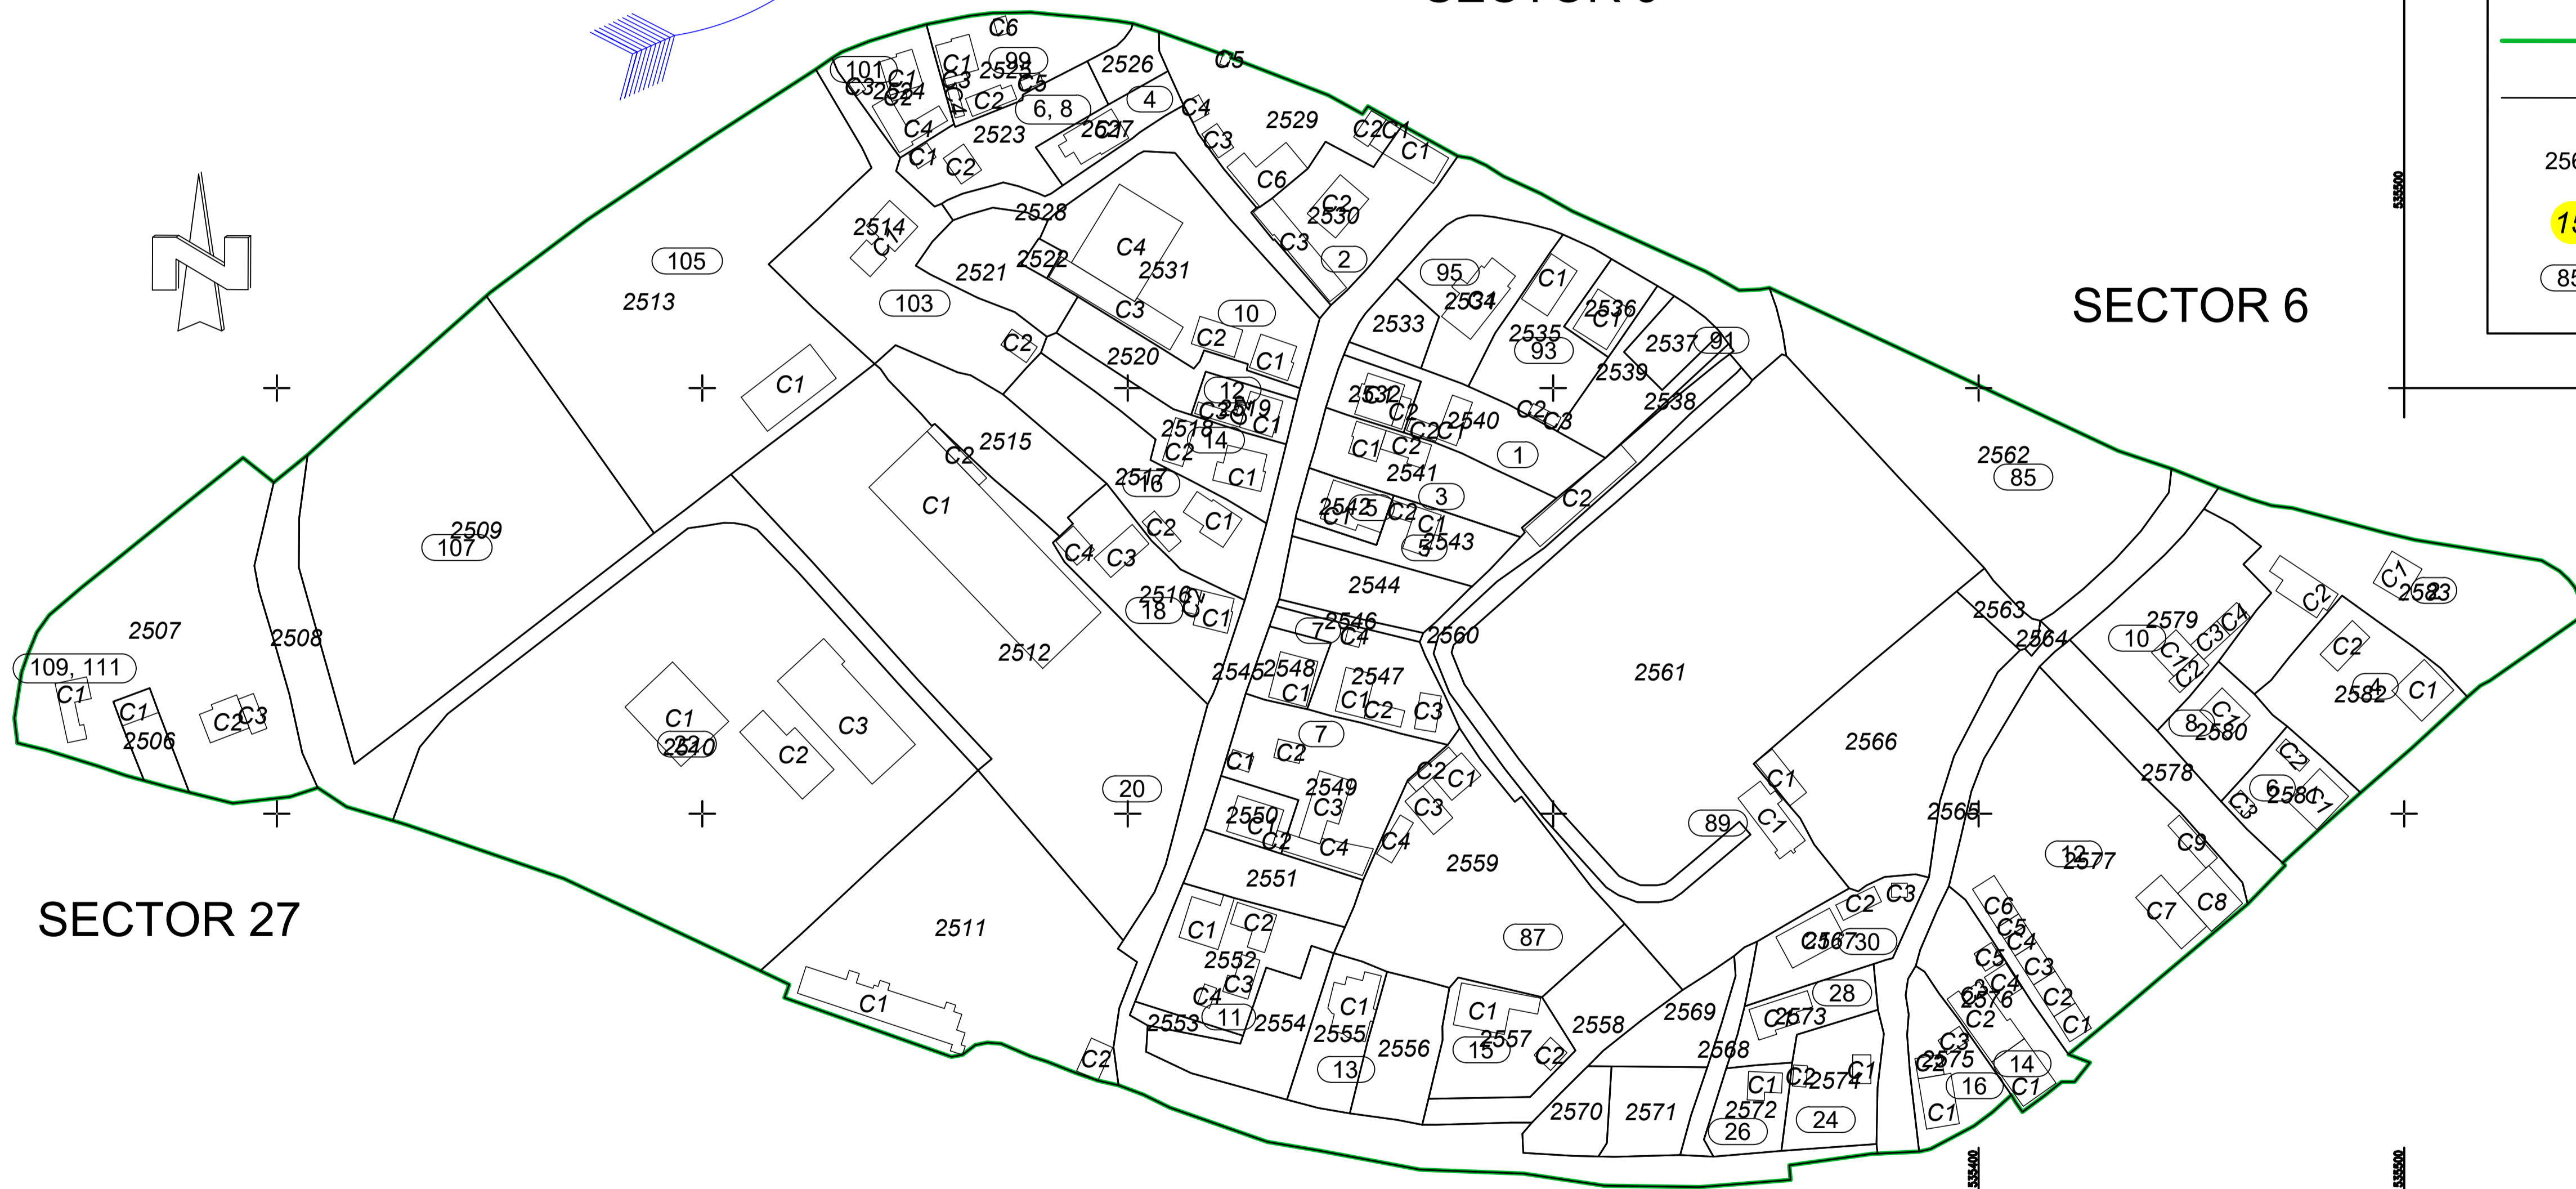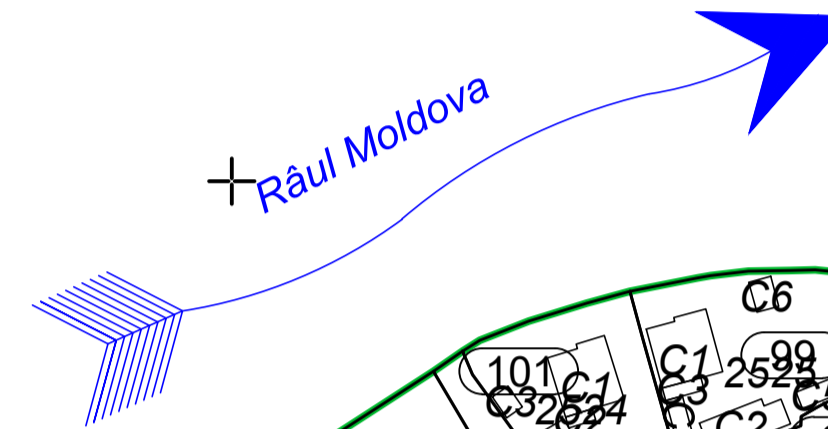

SECTOR 14

SECTOR 9

SECTOR 6

SECTOR 16

SECTOR 27

SECTOR 26

"SPRE PUBLICARE"

MASTERCAD TOPO SRL
SERIA RO-B-J, NR. 1528/2019
CLASA I

Data:
NOIEMBRIE 2023

Intocmit:
RĂȚANU DANIEL-IONEL
SERIA RO-B-F, NR. 2412
CAT. D