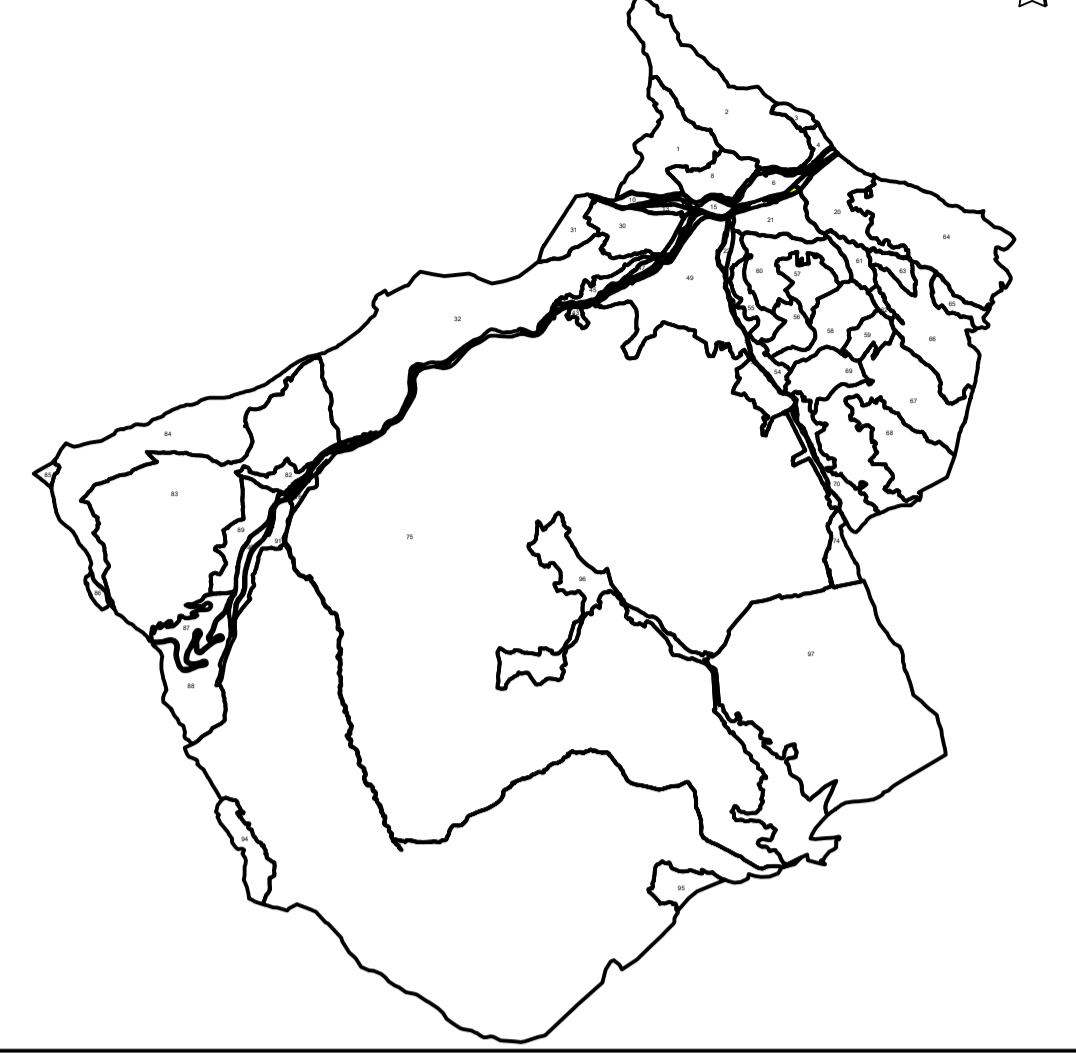


SCHITA CU DISPUNEREA
SECTOARELOR CADASTRALE


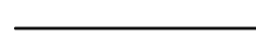

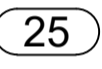



PLAN CADASTRAL UAT POJORÂTA, JUD. SUCEAVA

Sector cadastral 18

Sistem de proiectie STEREO 70

Scara 1:1000

- LEGENDA:**
-  Limita sector cadastral
 -  Limita imobil
 - 2170 ID imobil
 -  Nr. sector cadastral
 -  Nr. postal

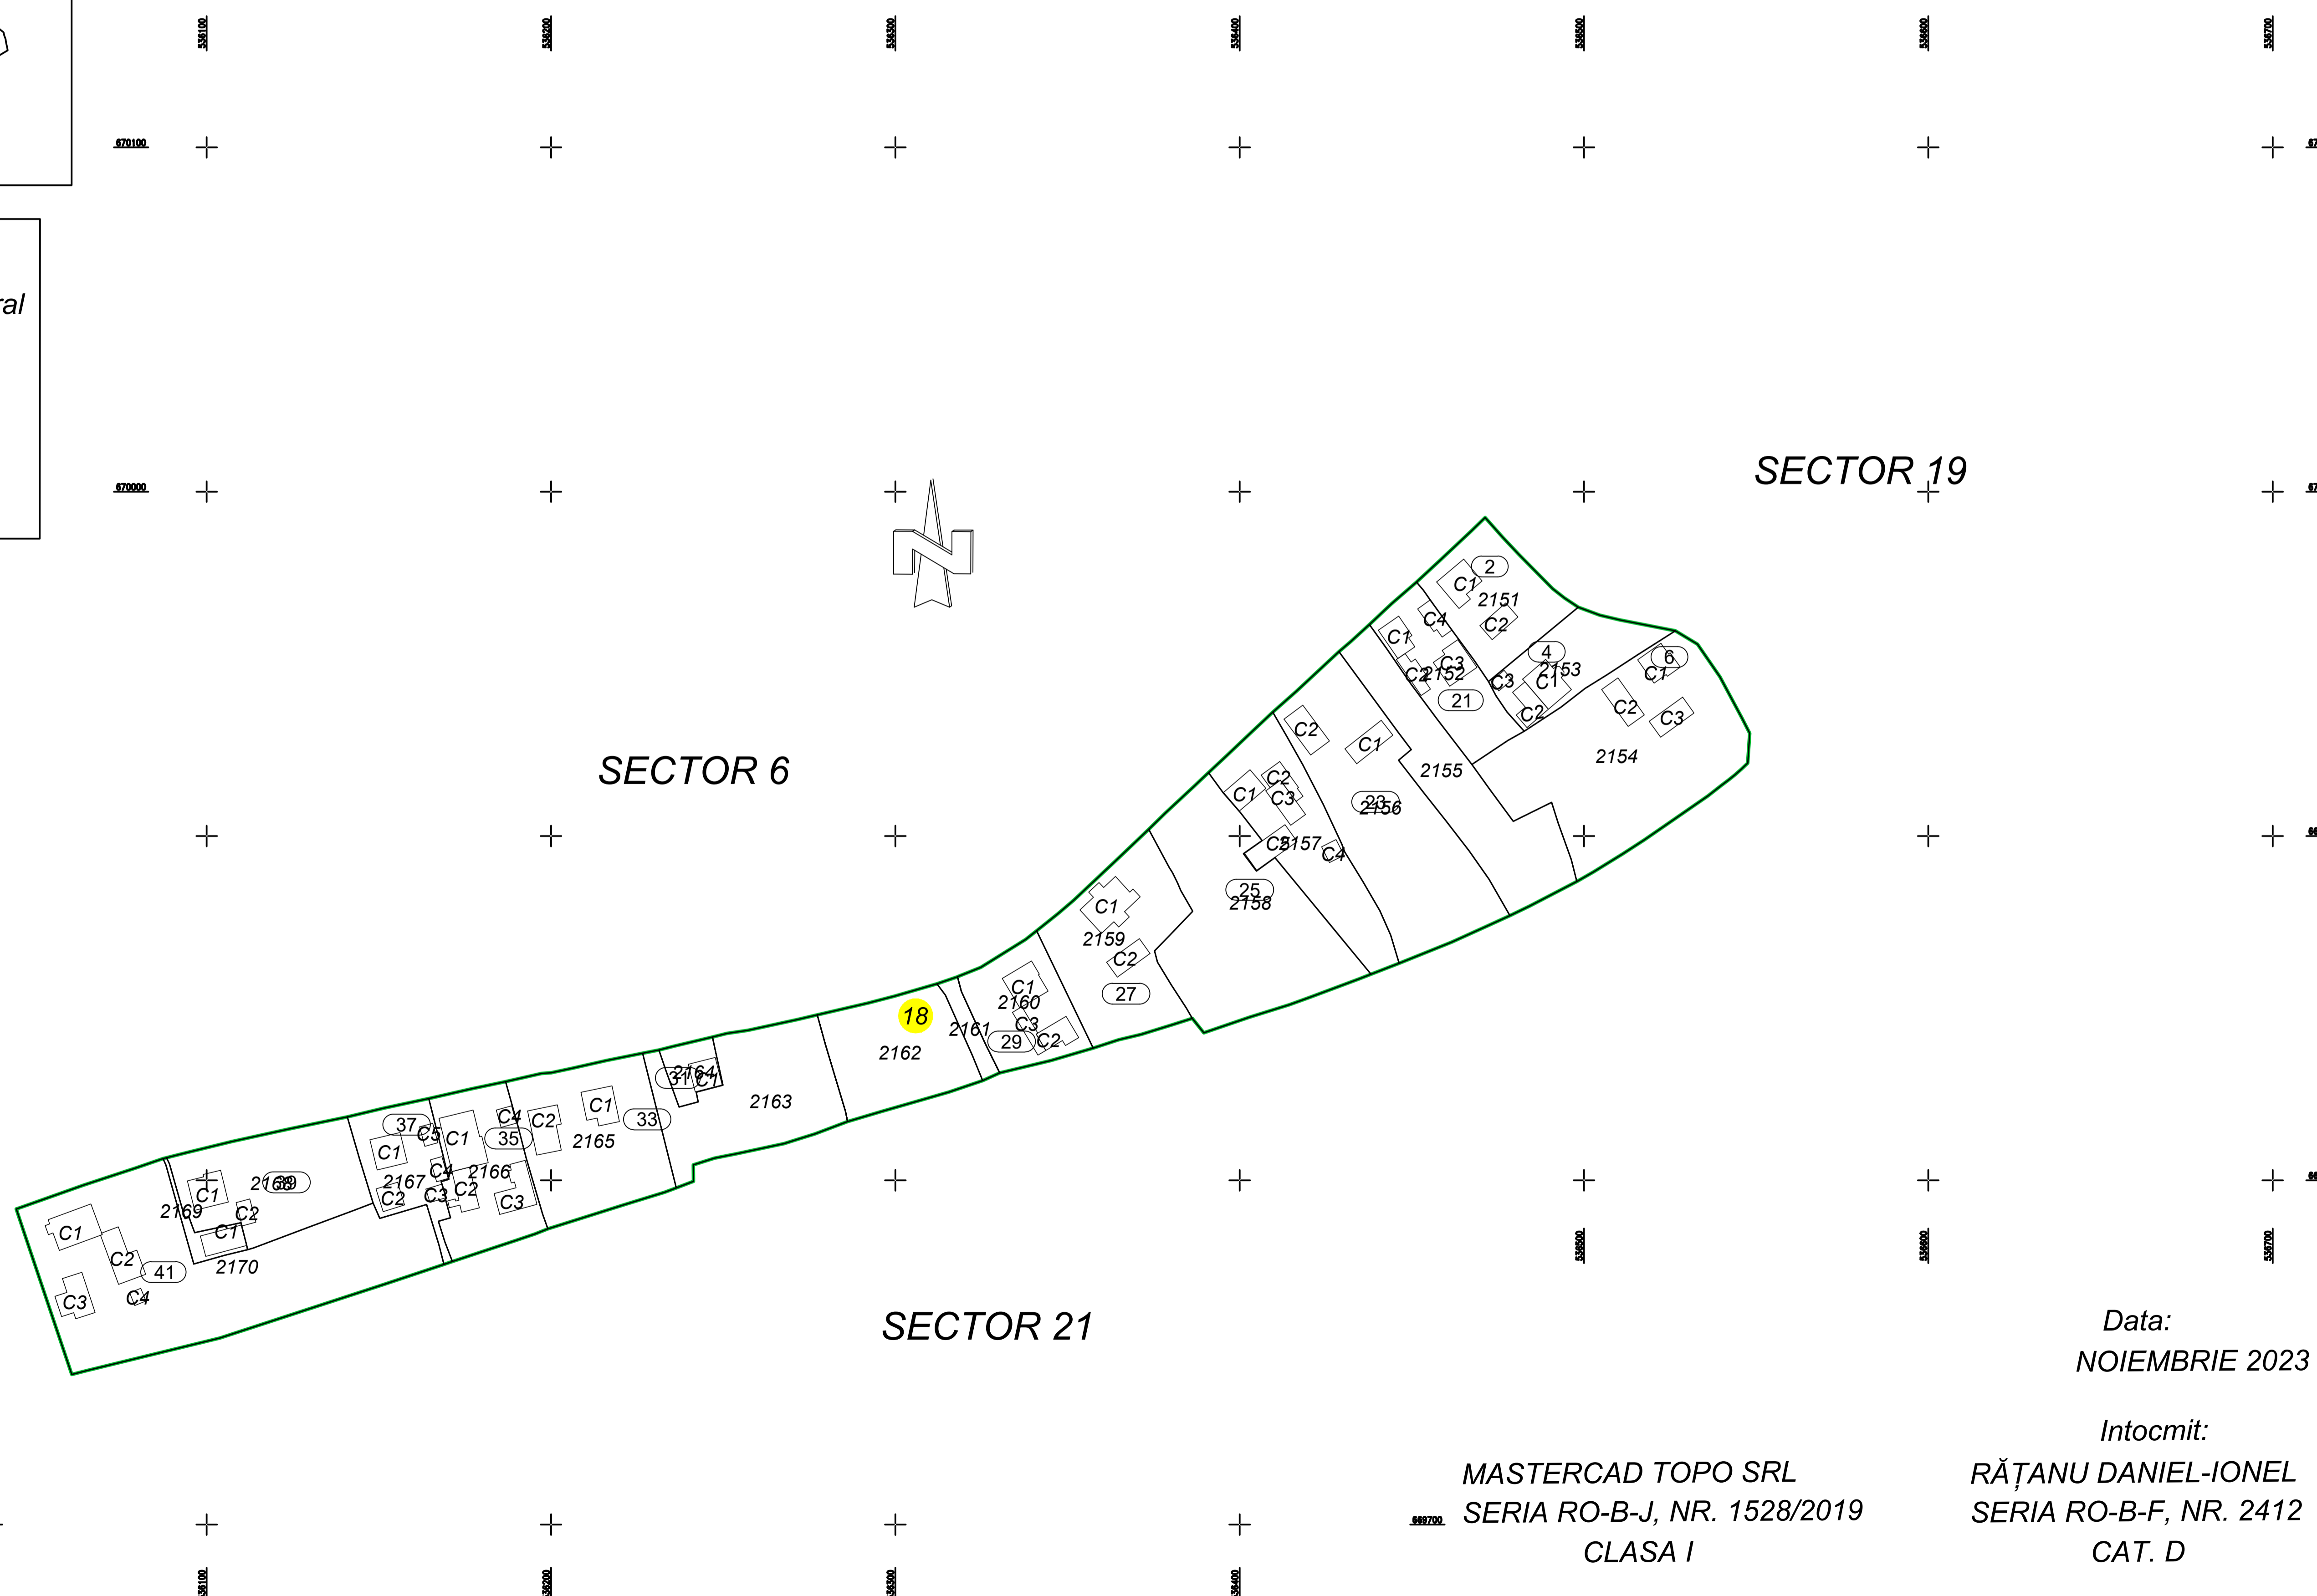

SECTOR 17

SECTOR 6

SECTOR 19

SECTOR 21

MASTERCAD TOPO SRL
SERIA RO-B-J, NR. 1528/2019
CLASA I

Data:
NOIEMBRIE 2023

Intocmit:
RĂȚANU DANIEL-IONEL
SERIA RO-B-F, NR. 2412
CAT. D

"SPRE PUBLICARE"