

PLAN CADASTRAL
UAT POJORÂTA, JUD. SUCEAVA
 Sector cadastral 29
 Sistem de proiectie STEREO 70
 Scara 1:1000

SECTOR 14


SECTOR 13

SECTOR 27

SECTOR 26




SECTOR 30

SECTOR 28

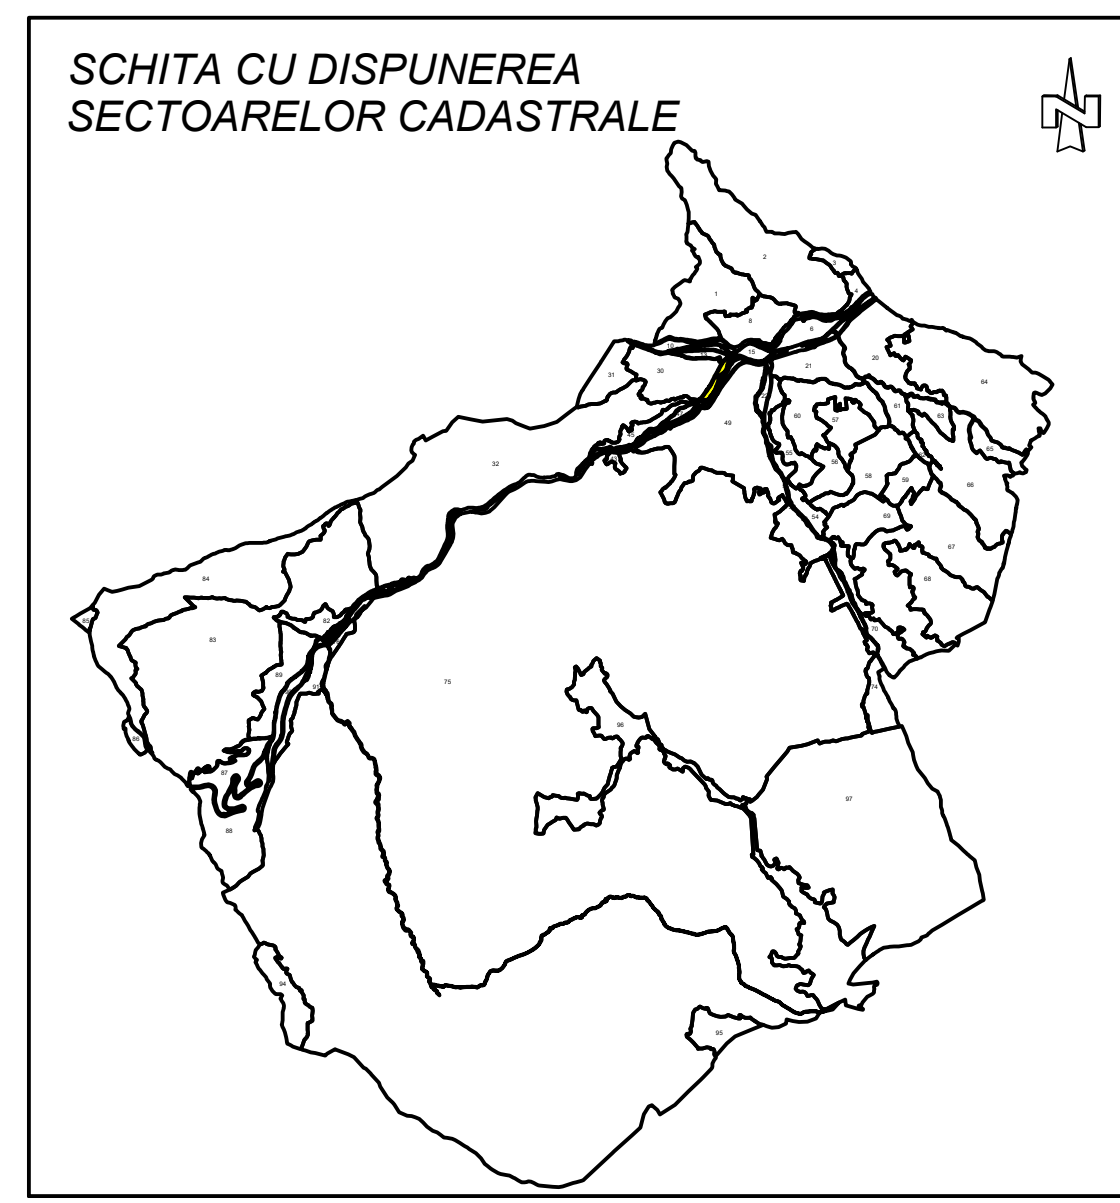

LEGENDA:

- Limita sector cadastral
- Limita imobil
- 2843 ID imobil
- 29 Nr. sector cadastral
- 119 Nr. postal

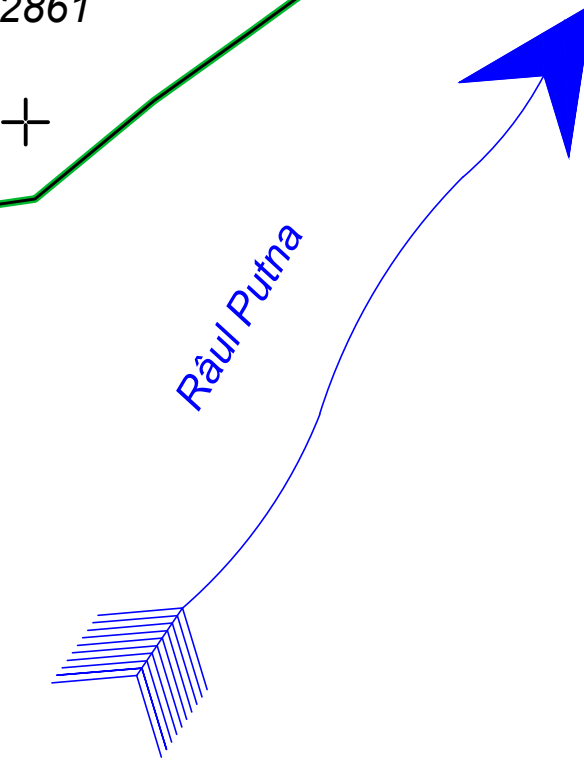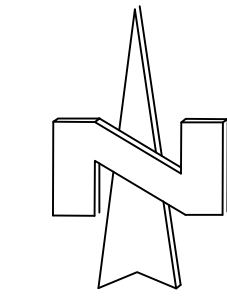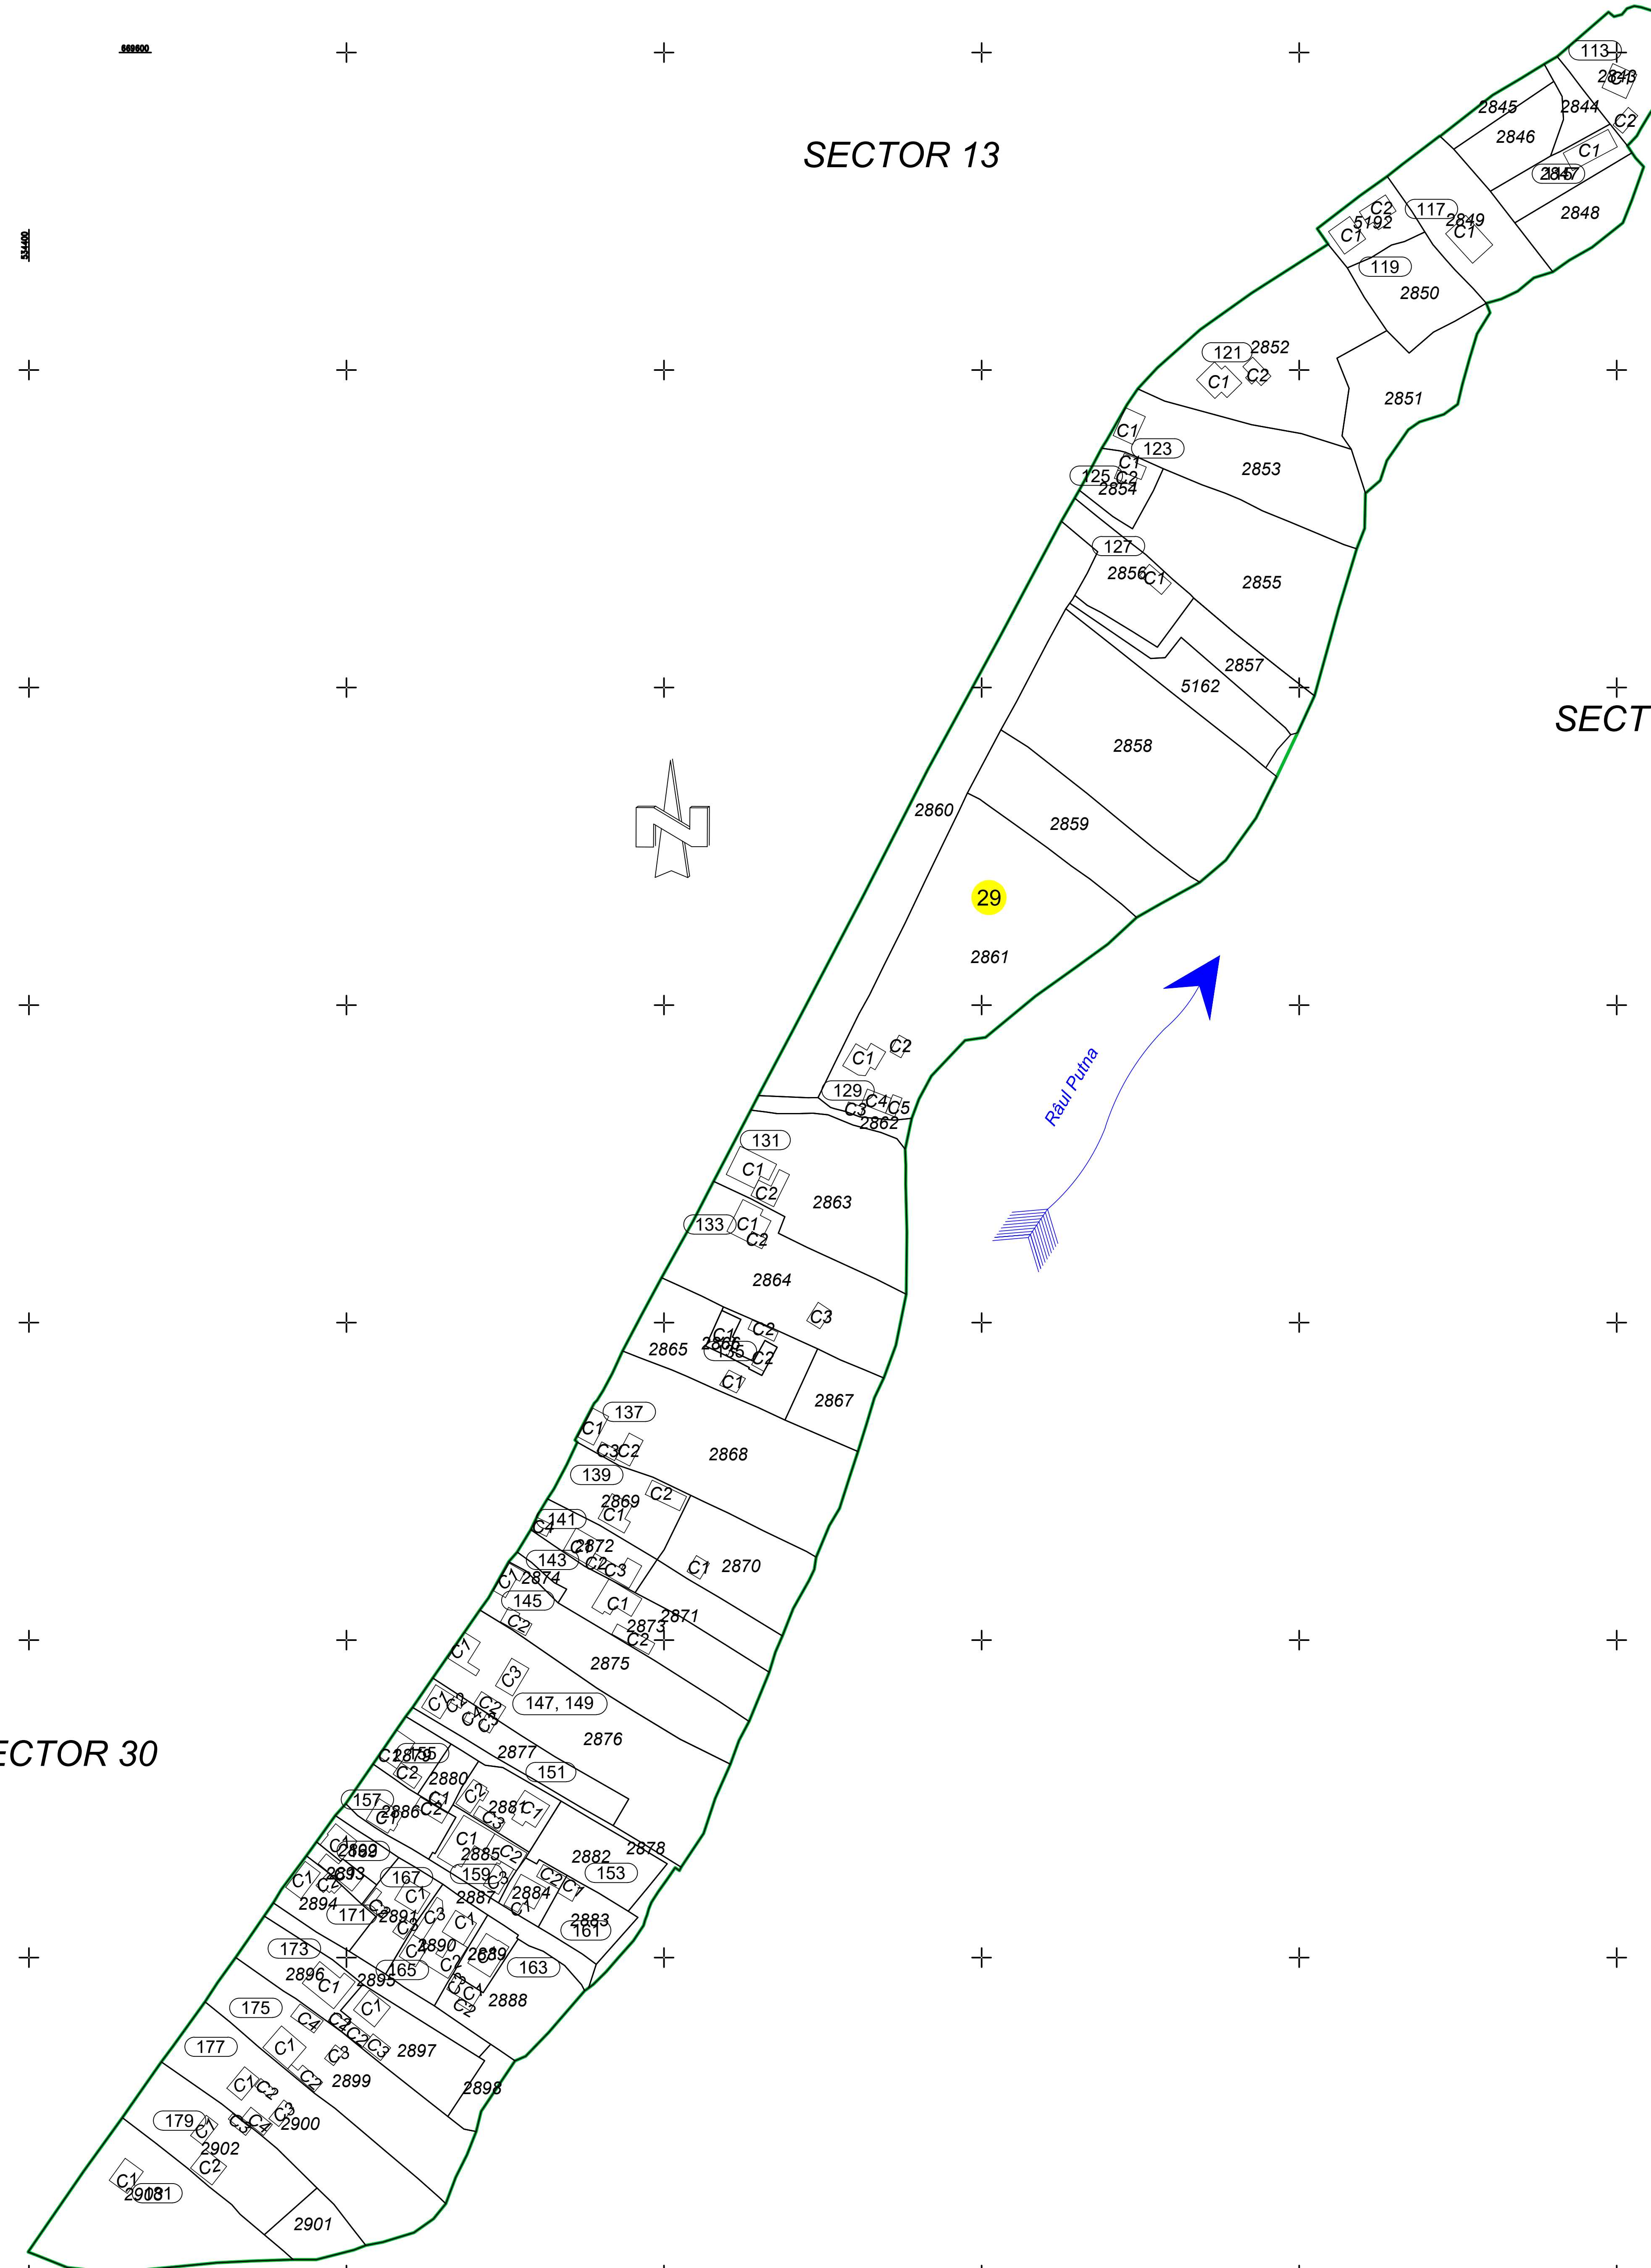

Data:
NOIEMBRIE 2023

MASTERCAD TOPO SRL
 SERIA RO-B-J, NR. 1528/2019
 CLASA I

Intocmit:
 RĂȚANU DANIEL-IONEL
 SERIA RO-B-F, NR. 2412
 CAT. D

"SPRE PUBLICARE"