


SCHITA CU DISPUNEREA
SECTOARELOR CADASTRALE

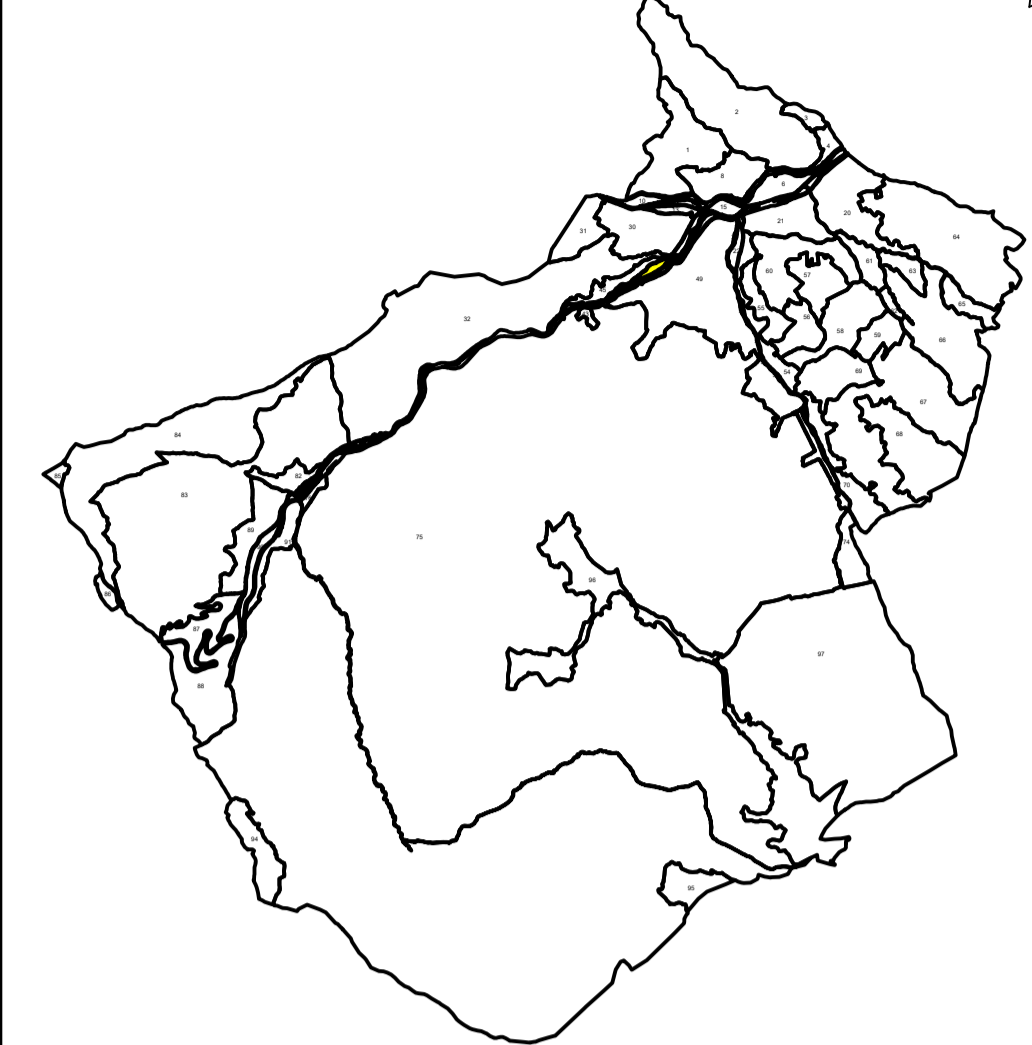


PLAN CADASTRAL

UAT POJORÂTA, JUD. SUCEAVA

Sector cadastral 47

Sistem de proiectie STEREO 70
Scara 1:1000

- LEGENDA:**
- Limita sector cadastral
 - Limita imobil
 - 3155 ID imobil
 - 47 Nr. sector cadastral
 - 228 Nr. postal

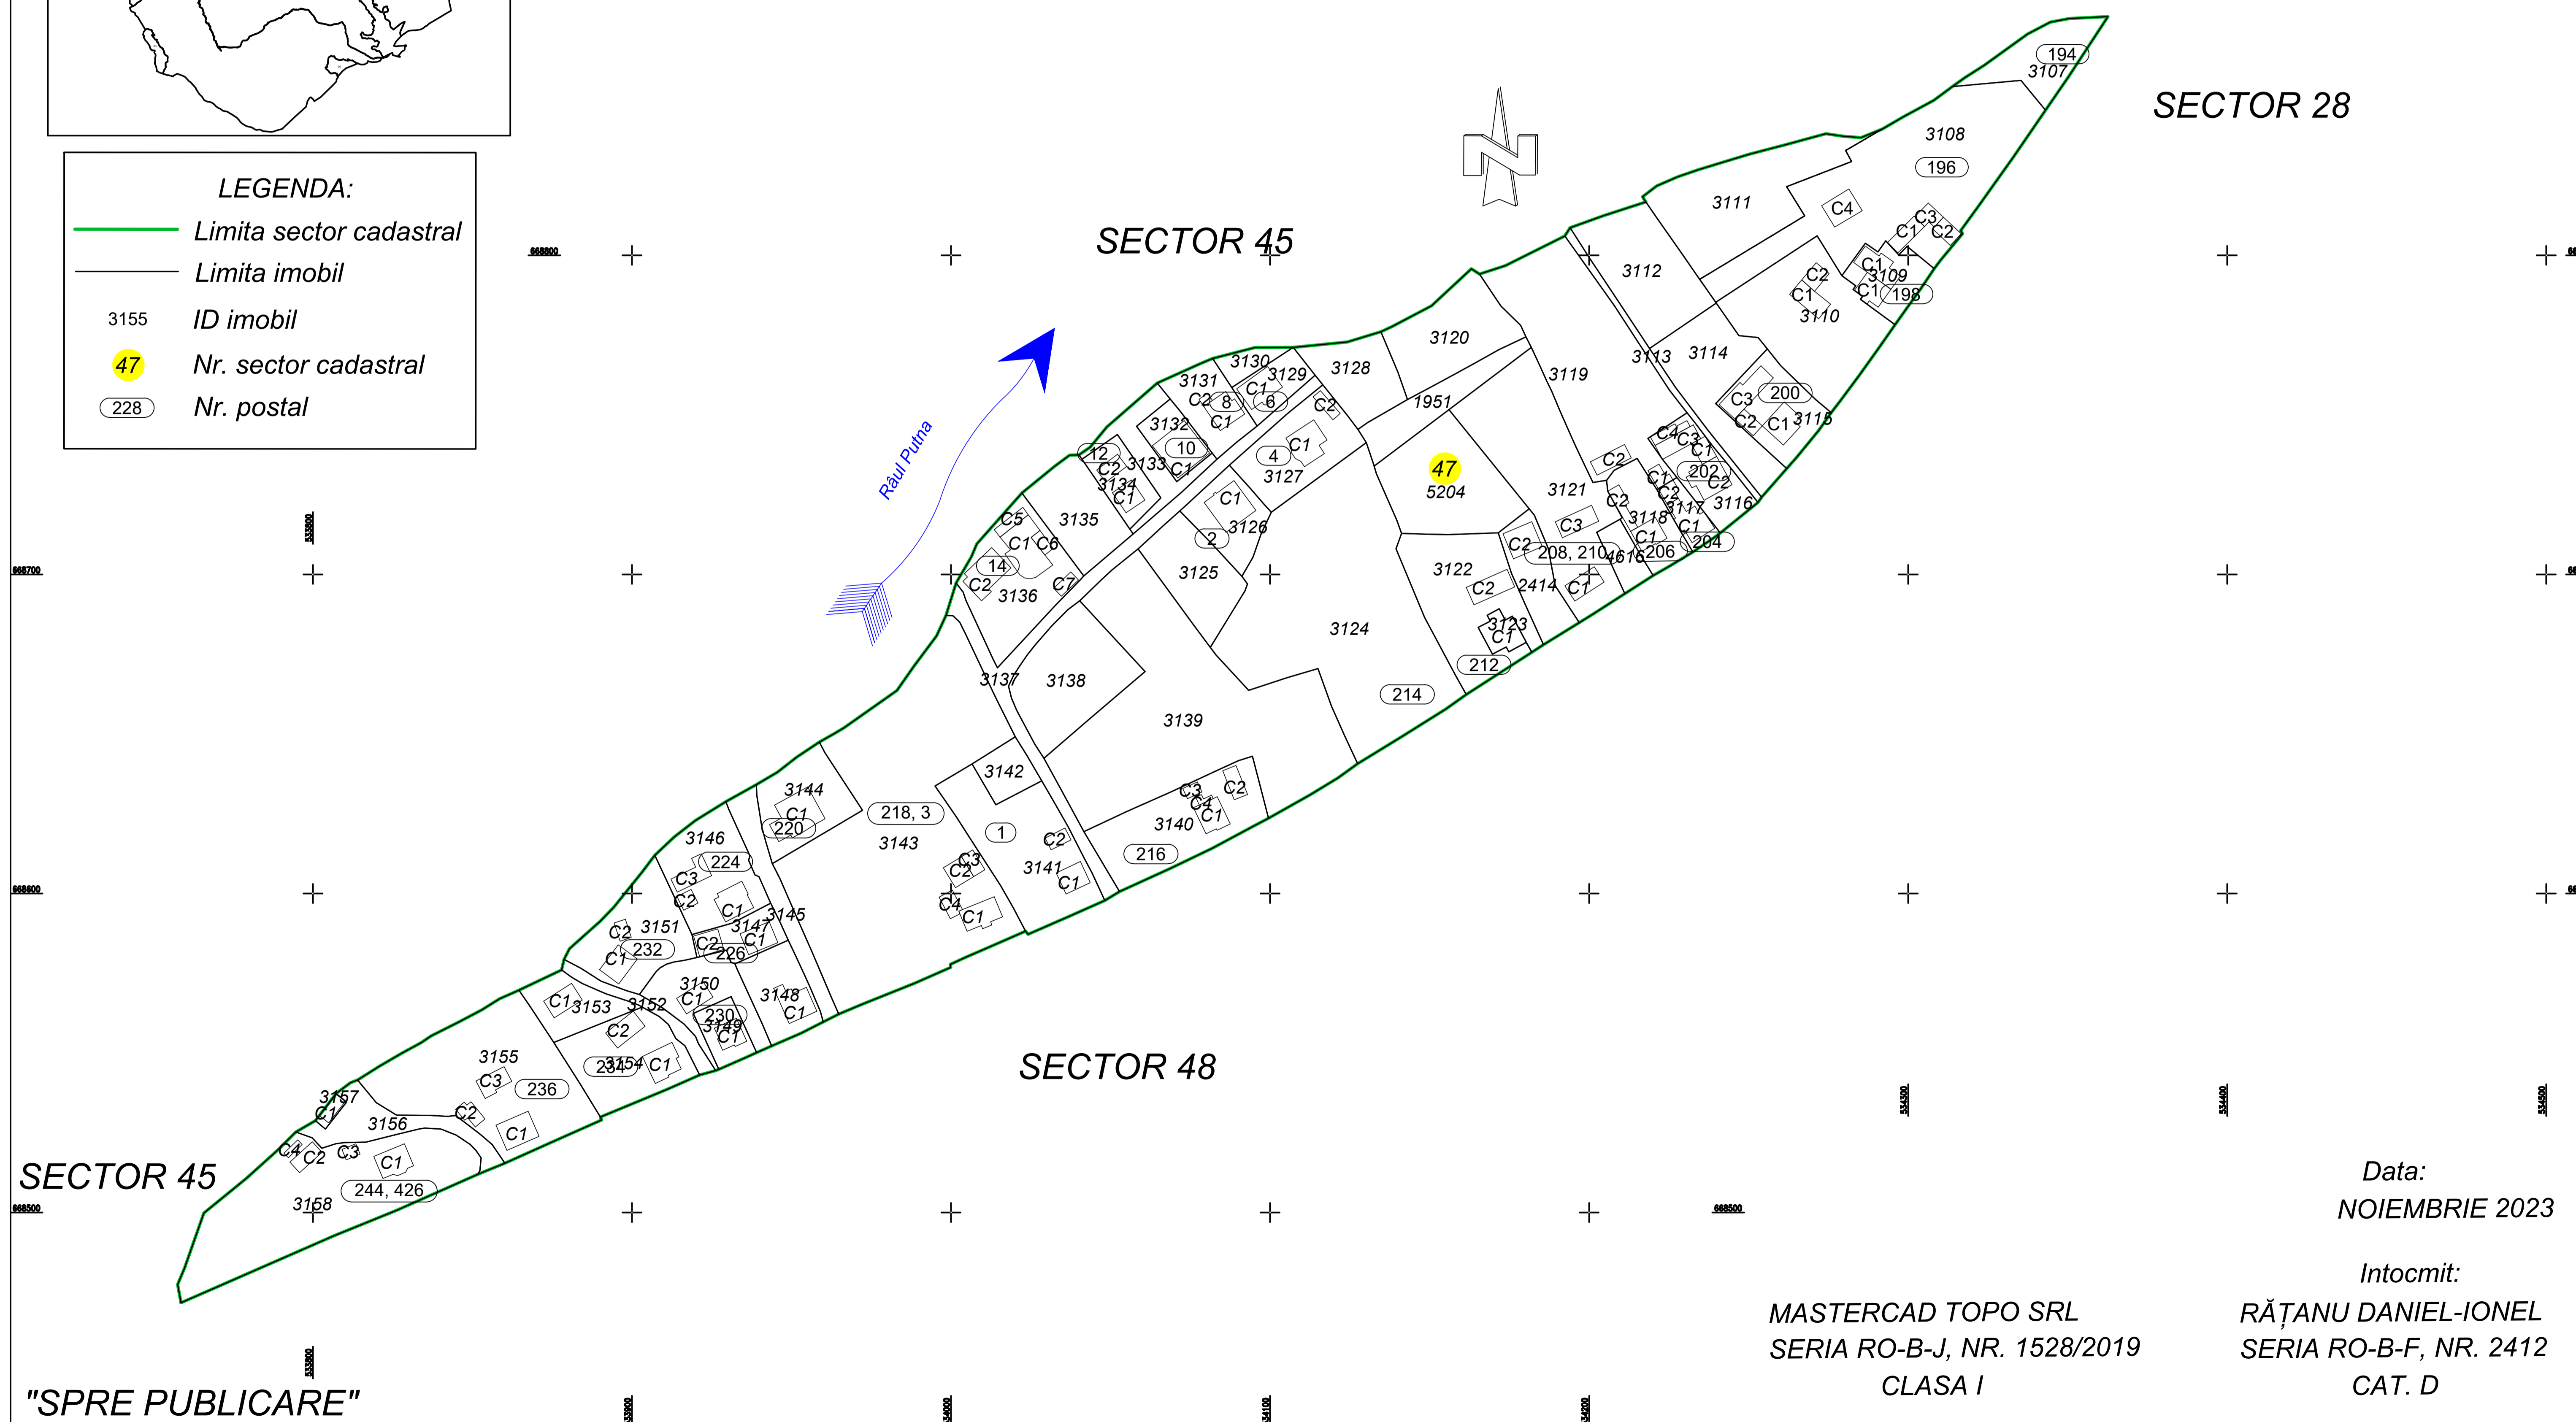

SECTOR 28

SECTOR 45

SECTOR 48

SECTOR 45

Data:
NOIEMBRIE 2023

Intocmit:
RĂȚANU DANIEL-IONEL
SERIA RO-B-F, NR. 2412
CAT. D

MASTERCAD TOPO SRL
SERIA RO-B-J, NR. 1528/2019
CLASA I

"SPRE PUBLICARE"