


PLAN CADASTRAL
UAT POJORÂTA, JUD. SUCEAVA
Sector cadastral 5

Sistem de proiectie STEREO 70


Scara 1:1000

SCHITA CU DISPUNEREA
SECTORILOR CADASTRALE

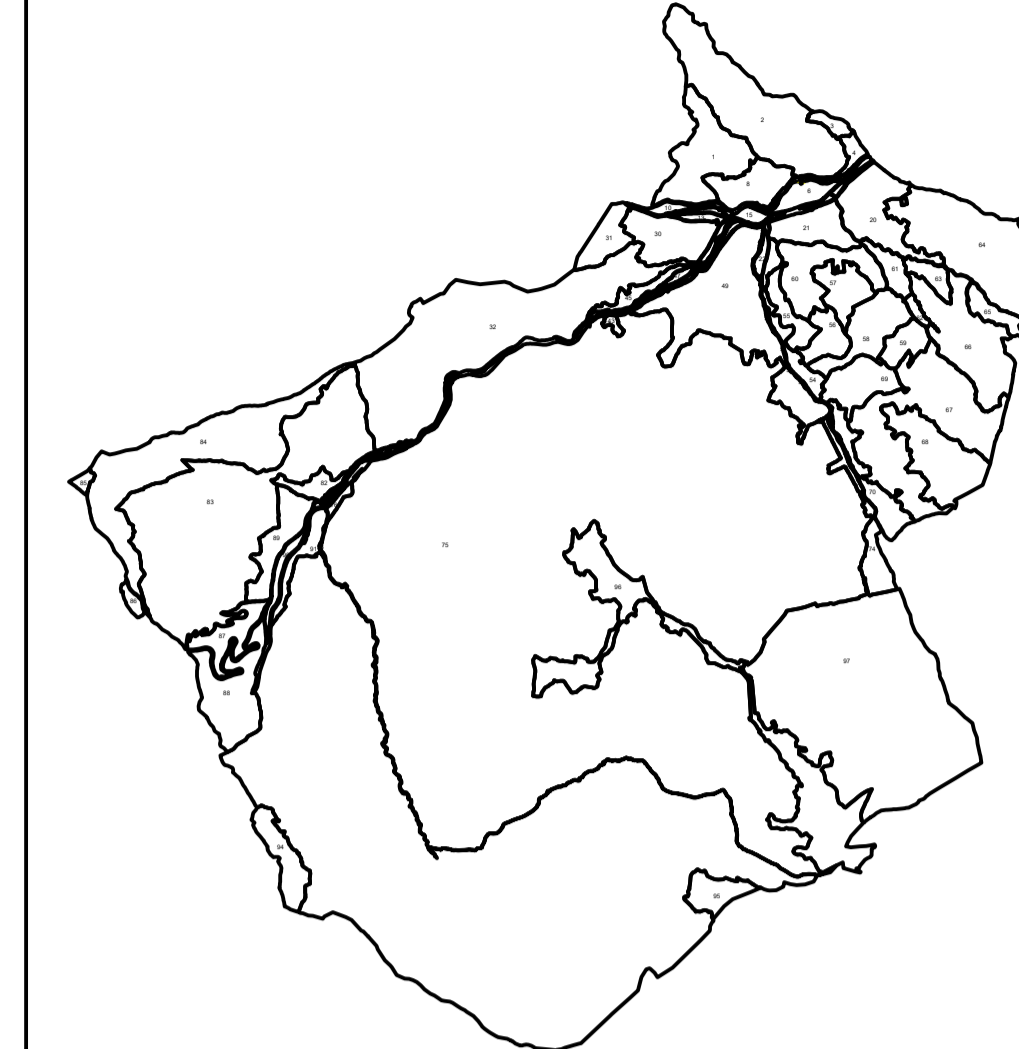

LEGENDA:

- Limita sector cadastral
- Limita imobil
- 1925 ID imobil
- Nr. sector cadastral

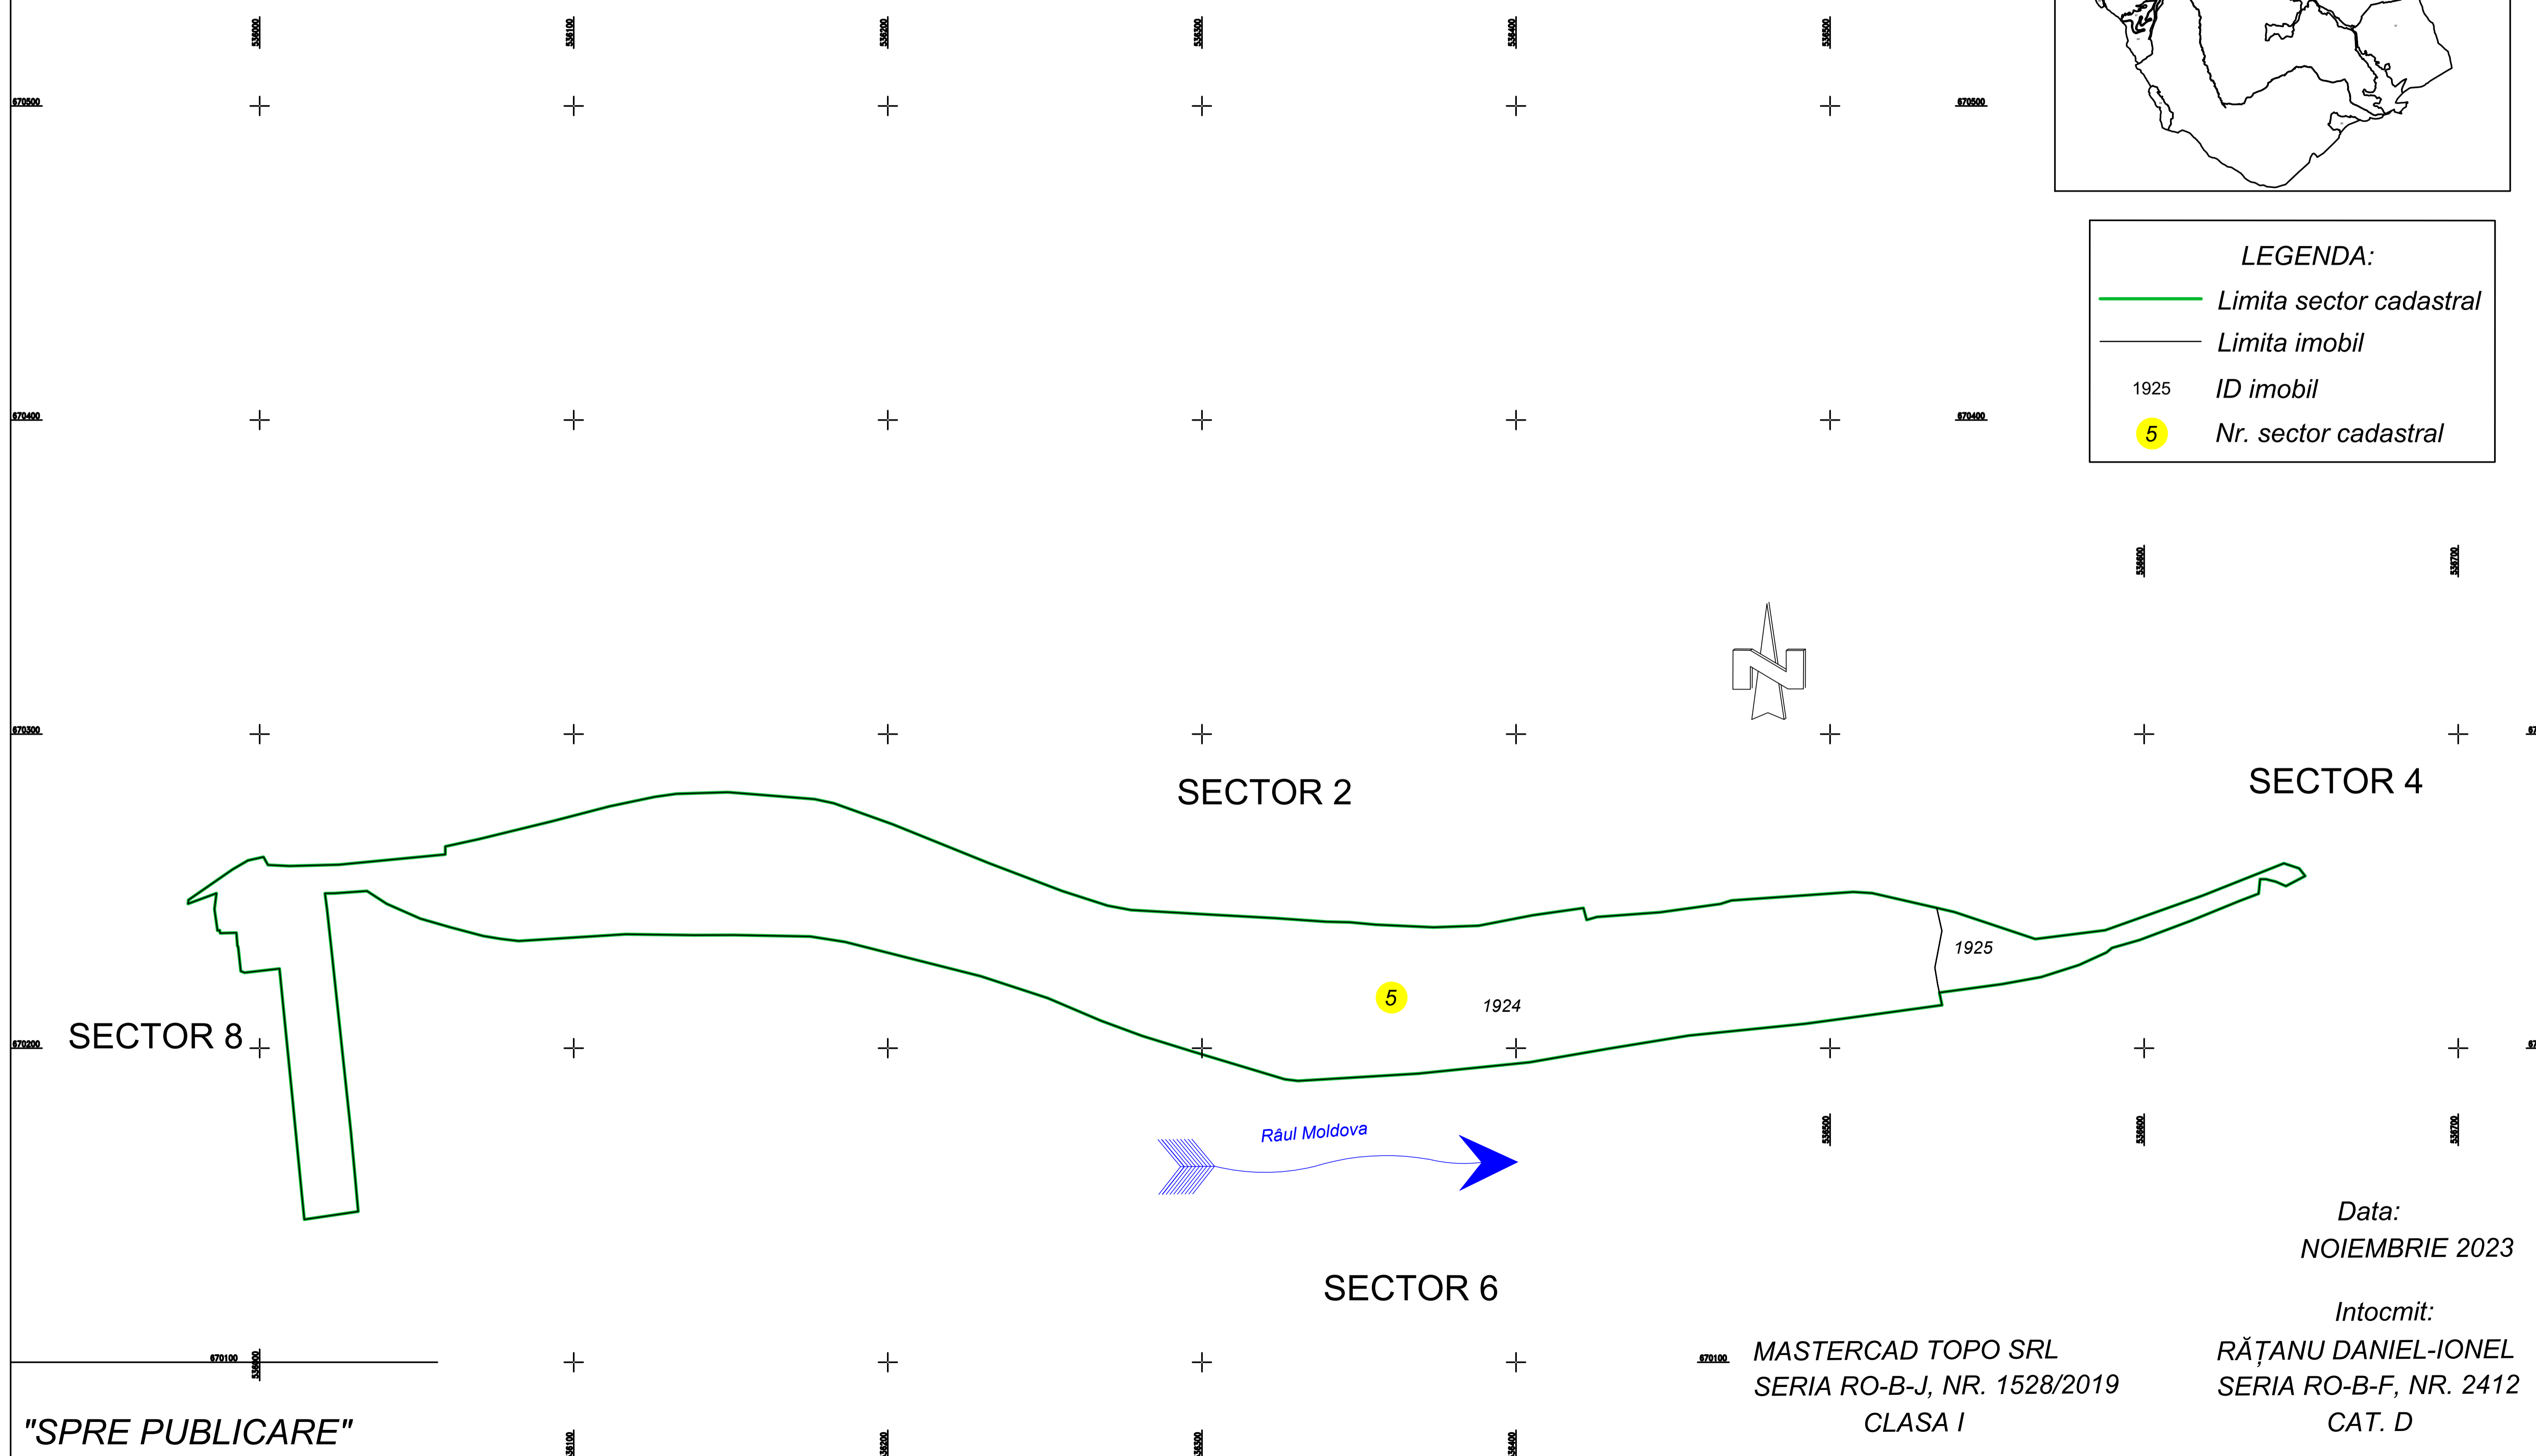

SECTOR 2

SECTOR 4

SECTOR 8

SECTOR 6

Râul Moldova

5

1924

1925

Data:
NOIEMBRIE 2023

Intocmit:
RĂȚANU DANIEL-IONEL
SERIA RO-B-F, NR. 2412
CAT. D

MASTERCAD TOPO SRL
SERIA RO-B-J, NR. 1528/2019
CLASA I

"SPRE PUBLICARE"