


PLANSA 2

RACORD PLANSA 1
RACORD PLANSA 2

SECTOR 8

SECTOR 1
EXTRAVILAN
INTRAVILAN

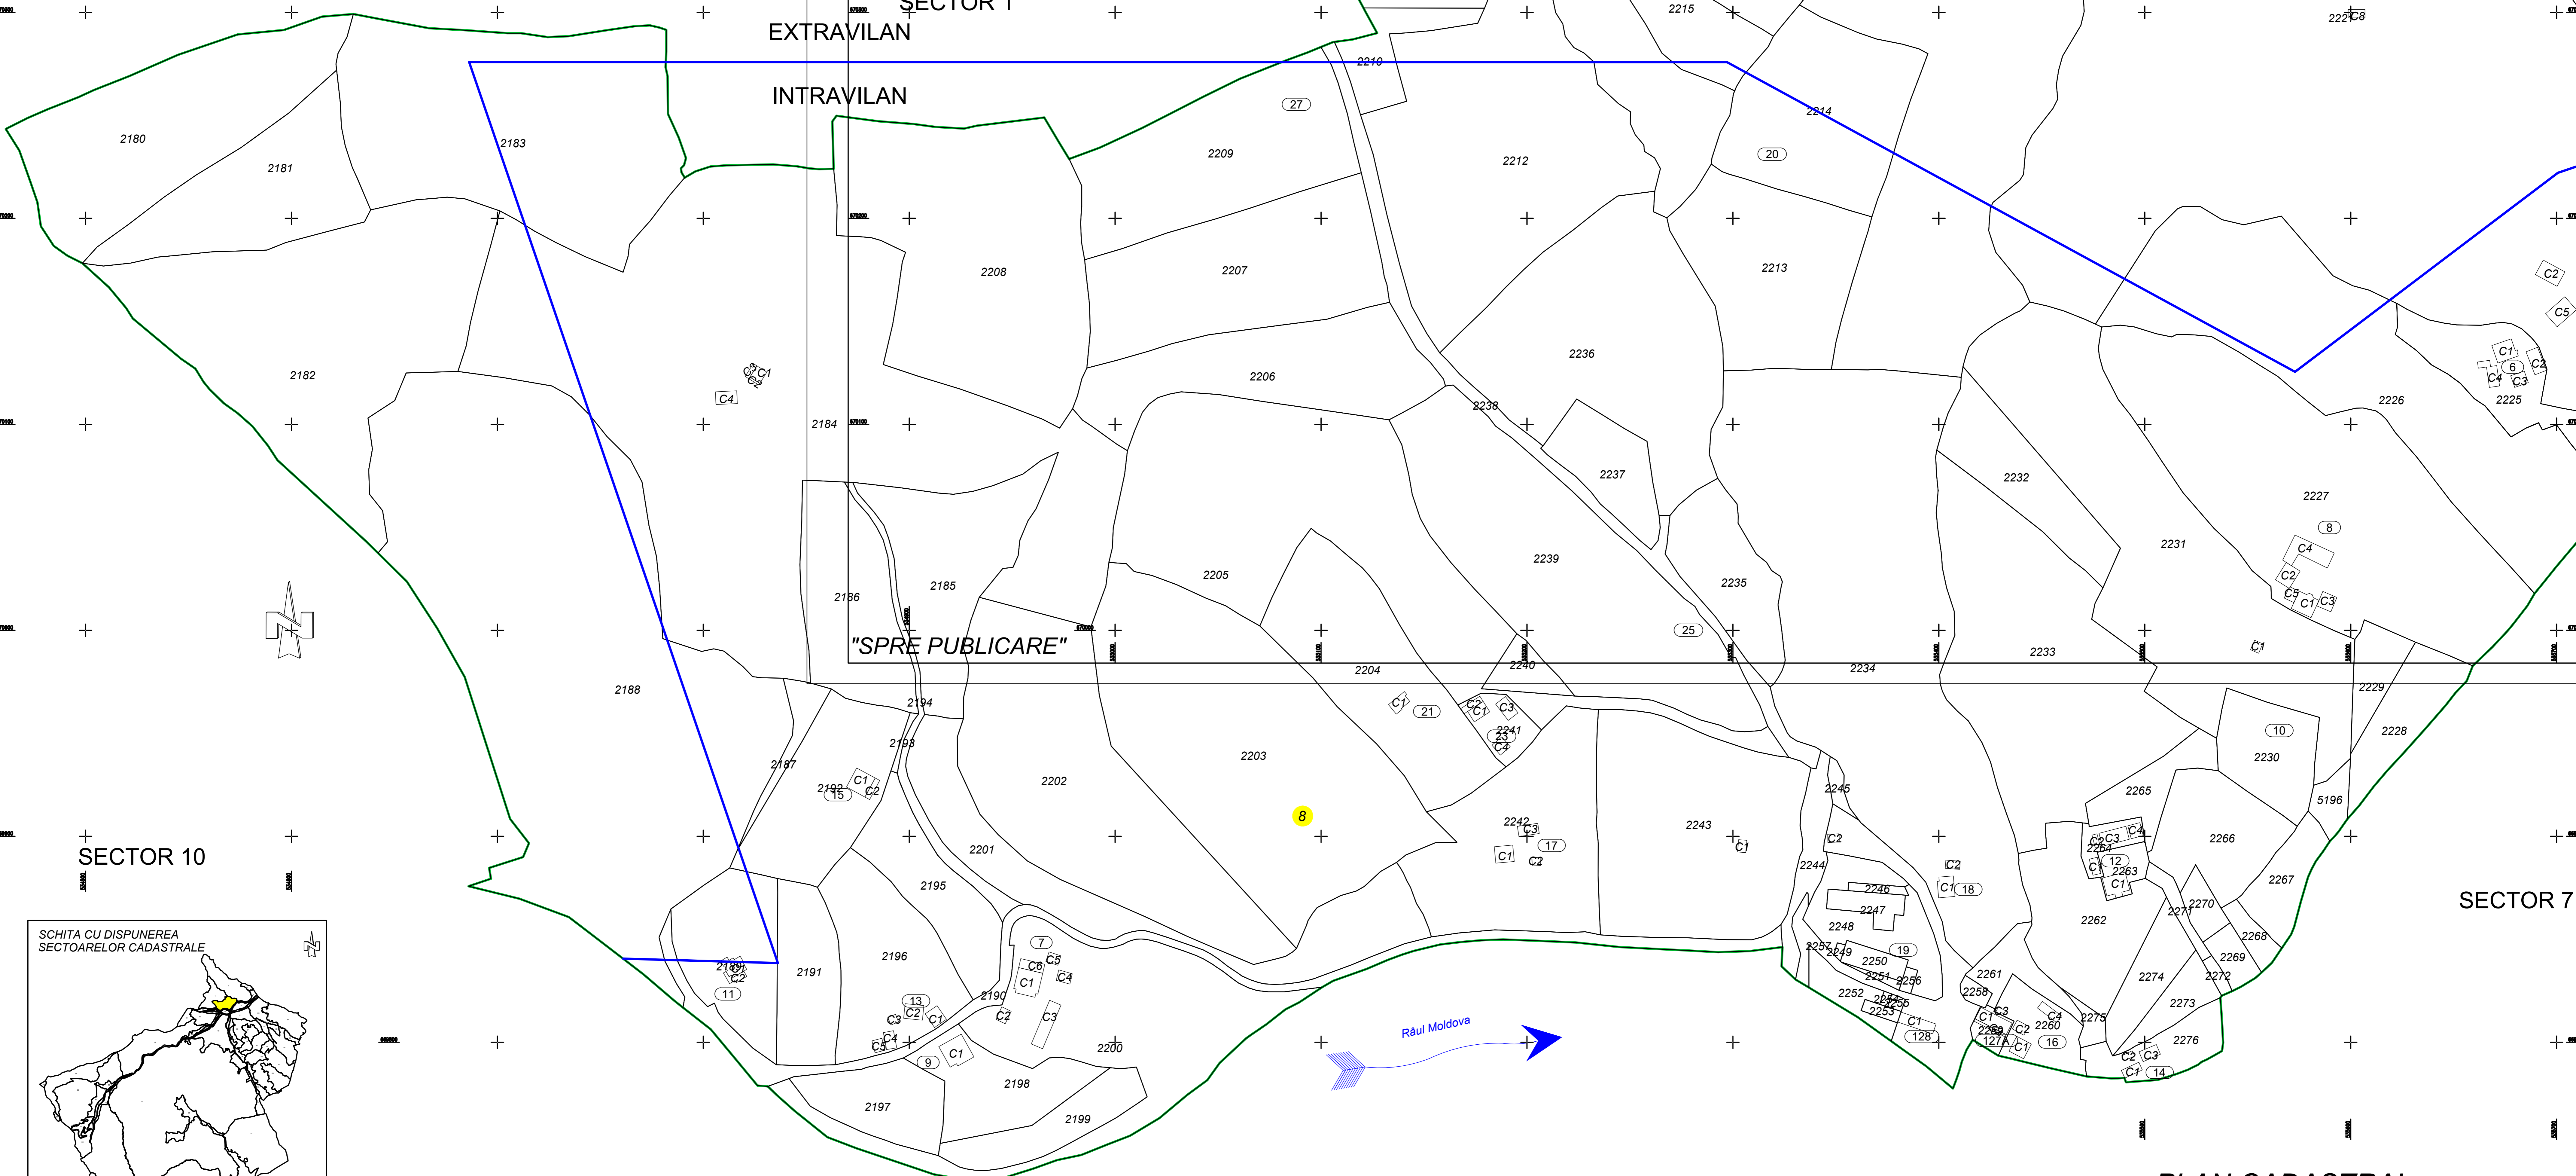

"SPRE PUBLICARE"


SECTOR 10

SECTOR 7

SECTOR 15+

SECTOR 9

SECTOR 14

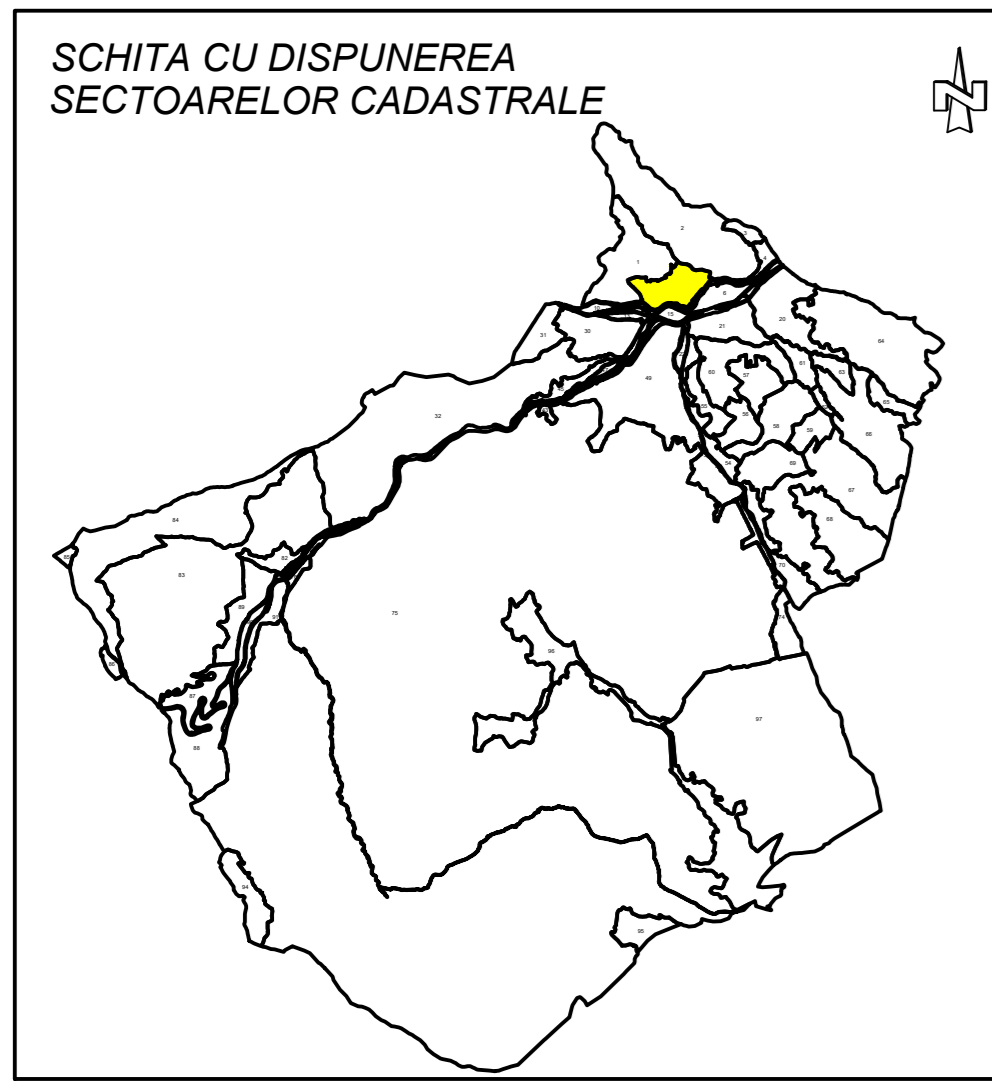

LEGENDA:

- Limita sector cadastral
- Limita Intravilan
- Limita imobil
- 2197 ID imobil
- 8 Nr. sector cadastral
- 17 Nr. postal

"SPRE PUBLICARE"

PLAN CADASTRAL
UAT POJORĂȚA, JUD. SUCEAVA
 Sector cadastral 8
 Sistem de proiectie STEREO 70
 Scara 1:1000

Data:
NOIEMBRIE 2023

MASTERCAD TOPO SRL
 SERIA RO-B-J, NR. 1528/2019
 CLASA I

Intocmit:
 RĂȚANU DANIEL-IONEL
 SERIA RO-B-F, NR. 2412
 CAT. D