

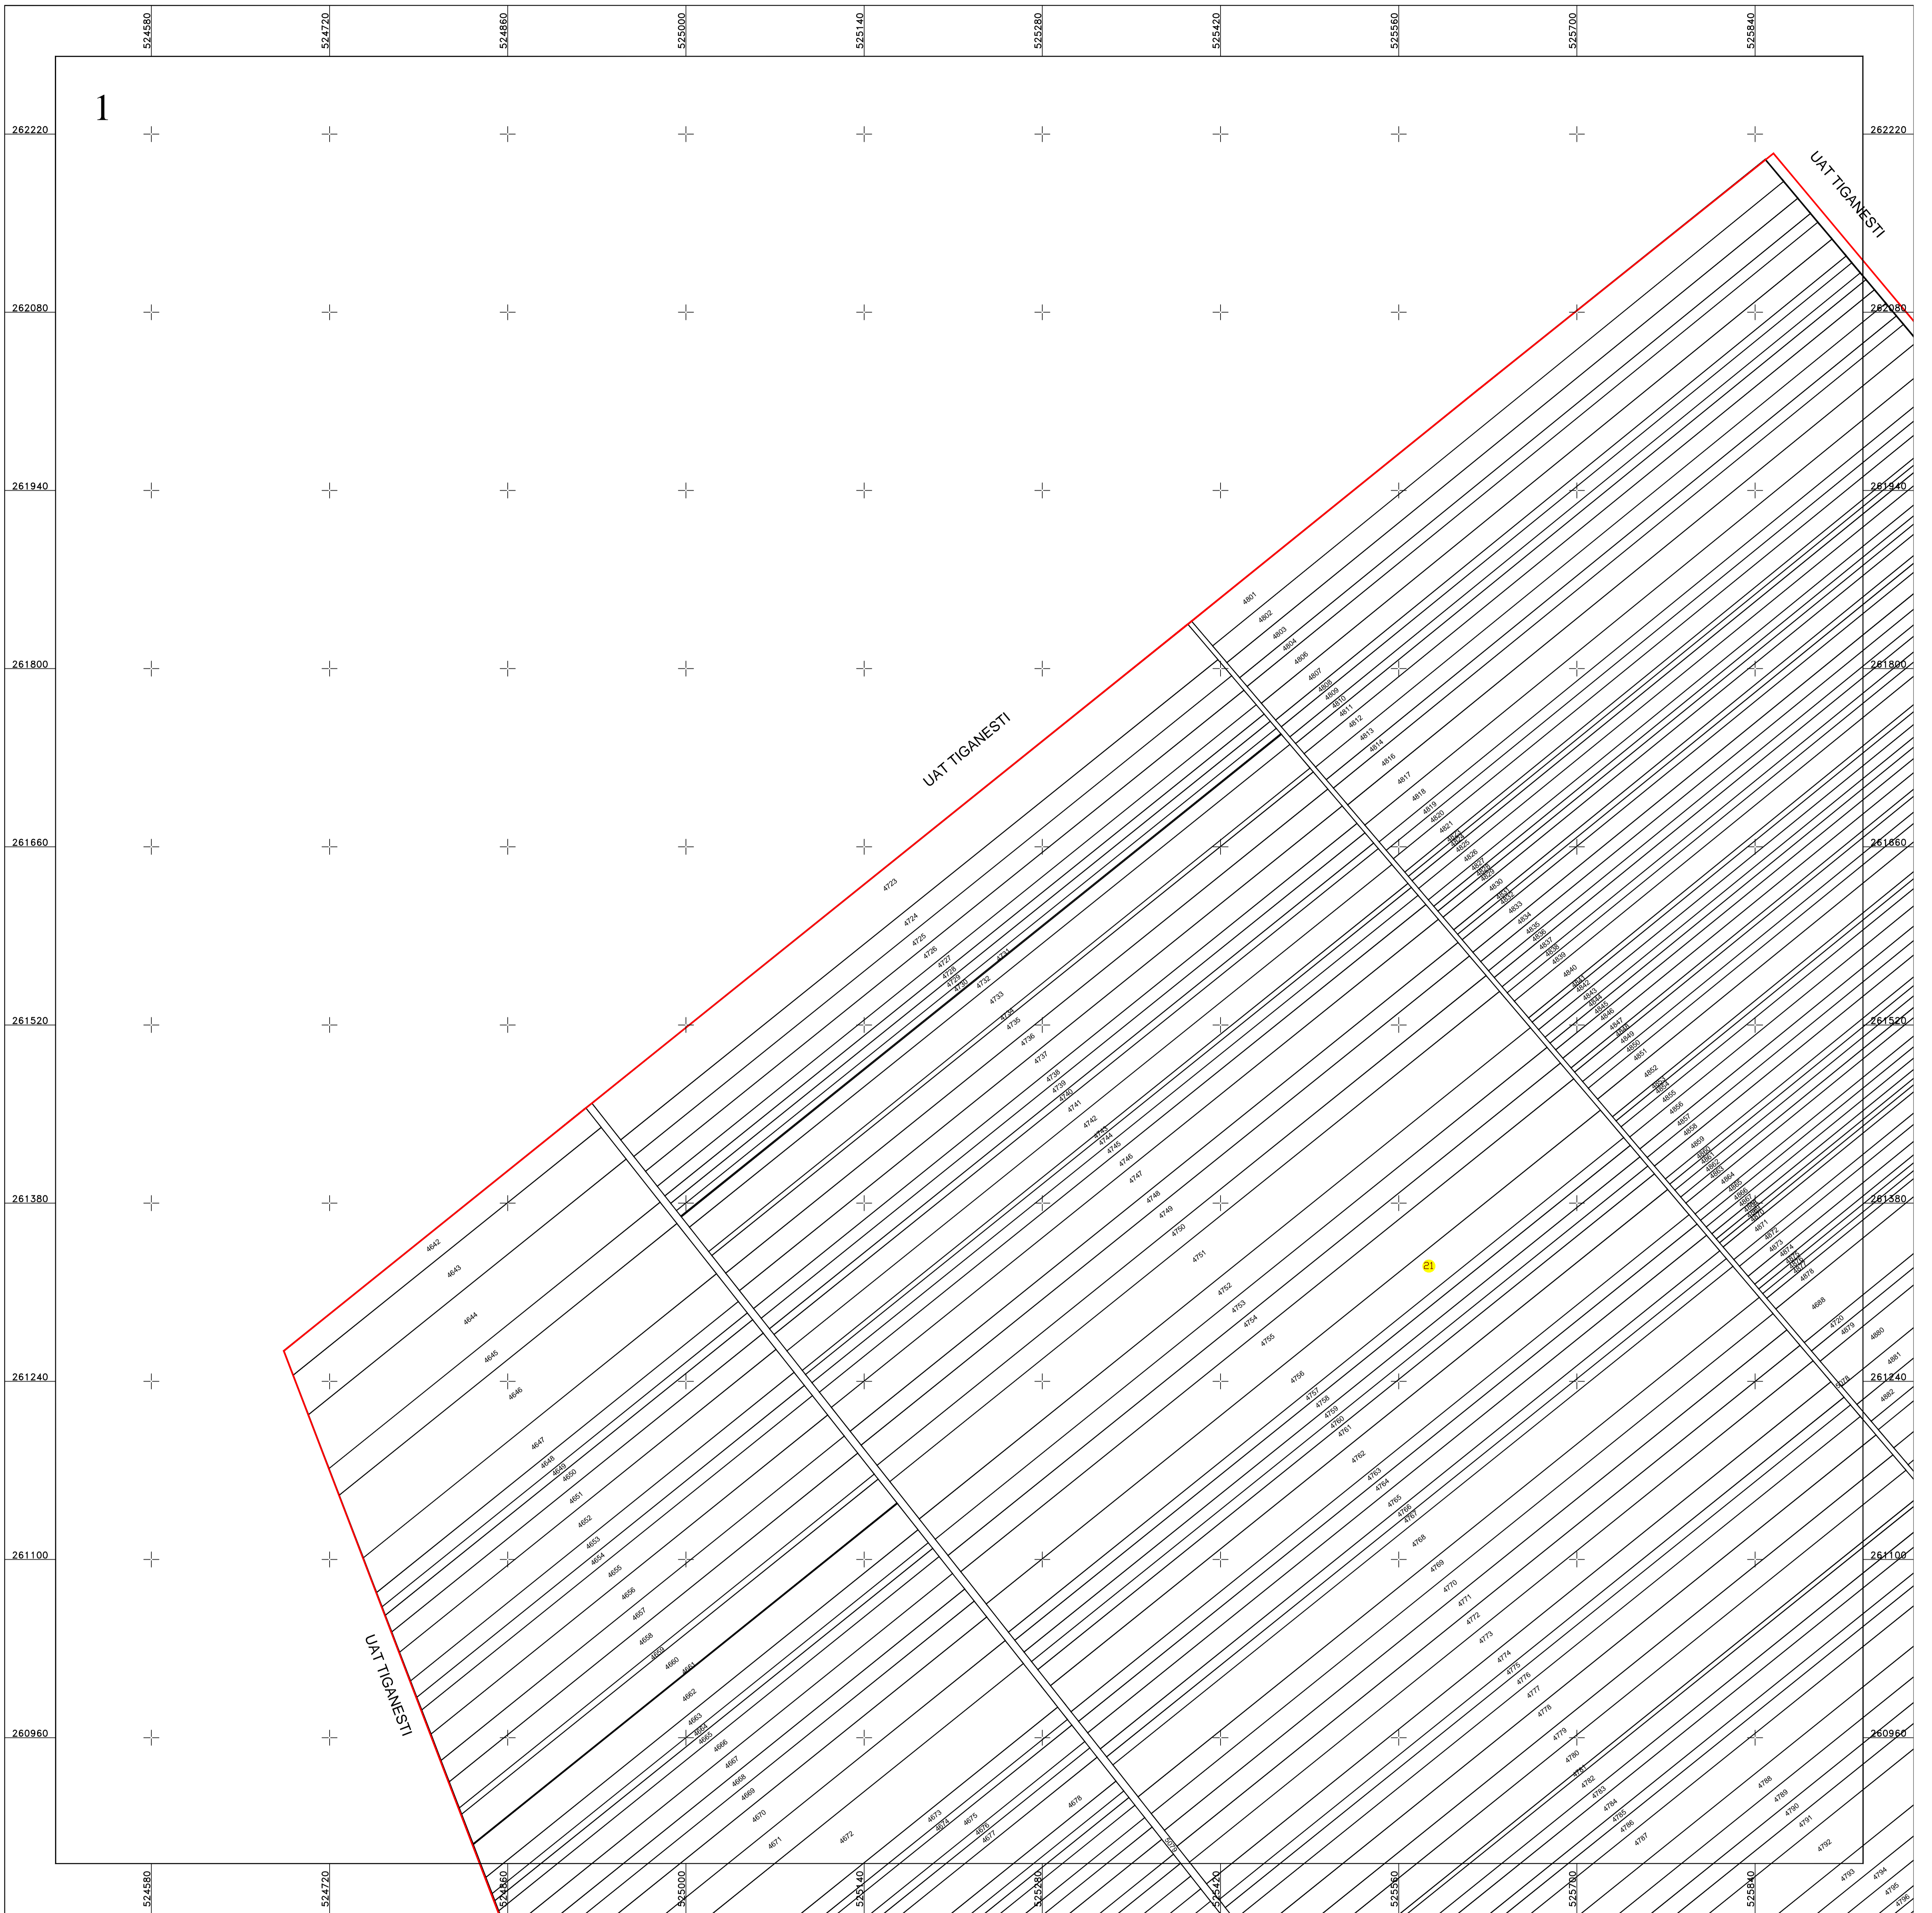


**PLAN CADASTRAL**  
 UAT BRANCENI, judetul TELEORMAN  
 SECTOR 21  
 Scara 1:2000  
 Sistem de proiectie STEREO 70  
 Plansa 1/4

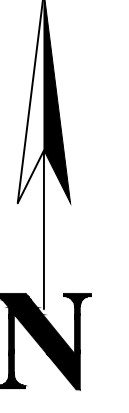

Schita dispunerii planselor

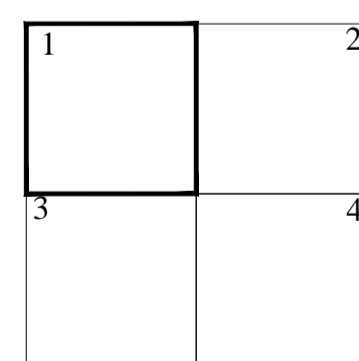

**LEGENDĂ**

<b>21</b>	Numar sector cadastral	
<b>TELEORMAN</b>	Judet	
<b>BRANCENI</b>	UAT	
<b>Brancenii</b>	Localitati	
<b>PLAN CADASTRAL</b>	Titlu	
Sector cadastral nr. 21	Subtitluri, Sector cadastral	
1:2000	Scara	
4494	ID	

<span style="color: red;">—</span>	Limita de judet
<span style="color: orange;">—</span>	Limita UAT
<span style="color: green;">—</span>	Limita sectoarelor cadastrale
<span style="color: blue;">—</span>	Limita intravilan
<span style="color: black;">—</span>	Limita imobil
<span style="color: grey;">—</span>	Limita constructiilor cu caracter permanent

Documente spre publicare

**ANCPI**

**Servicii de înregistrare sistematică în Sistemul Integrat de Cadastru și Carte Funciară a imobilelor situate în UAT Brancenii, jud. Teleorman**

S.C. GEODETIC SYS S.R.L.  
 Data septembrie 2023