

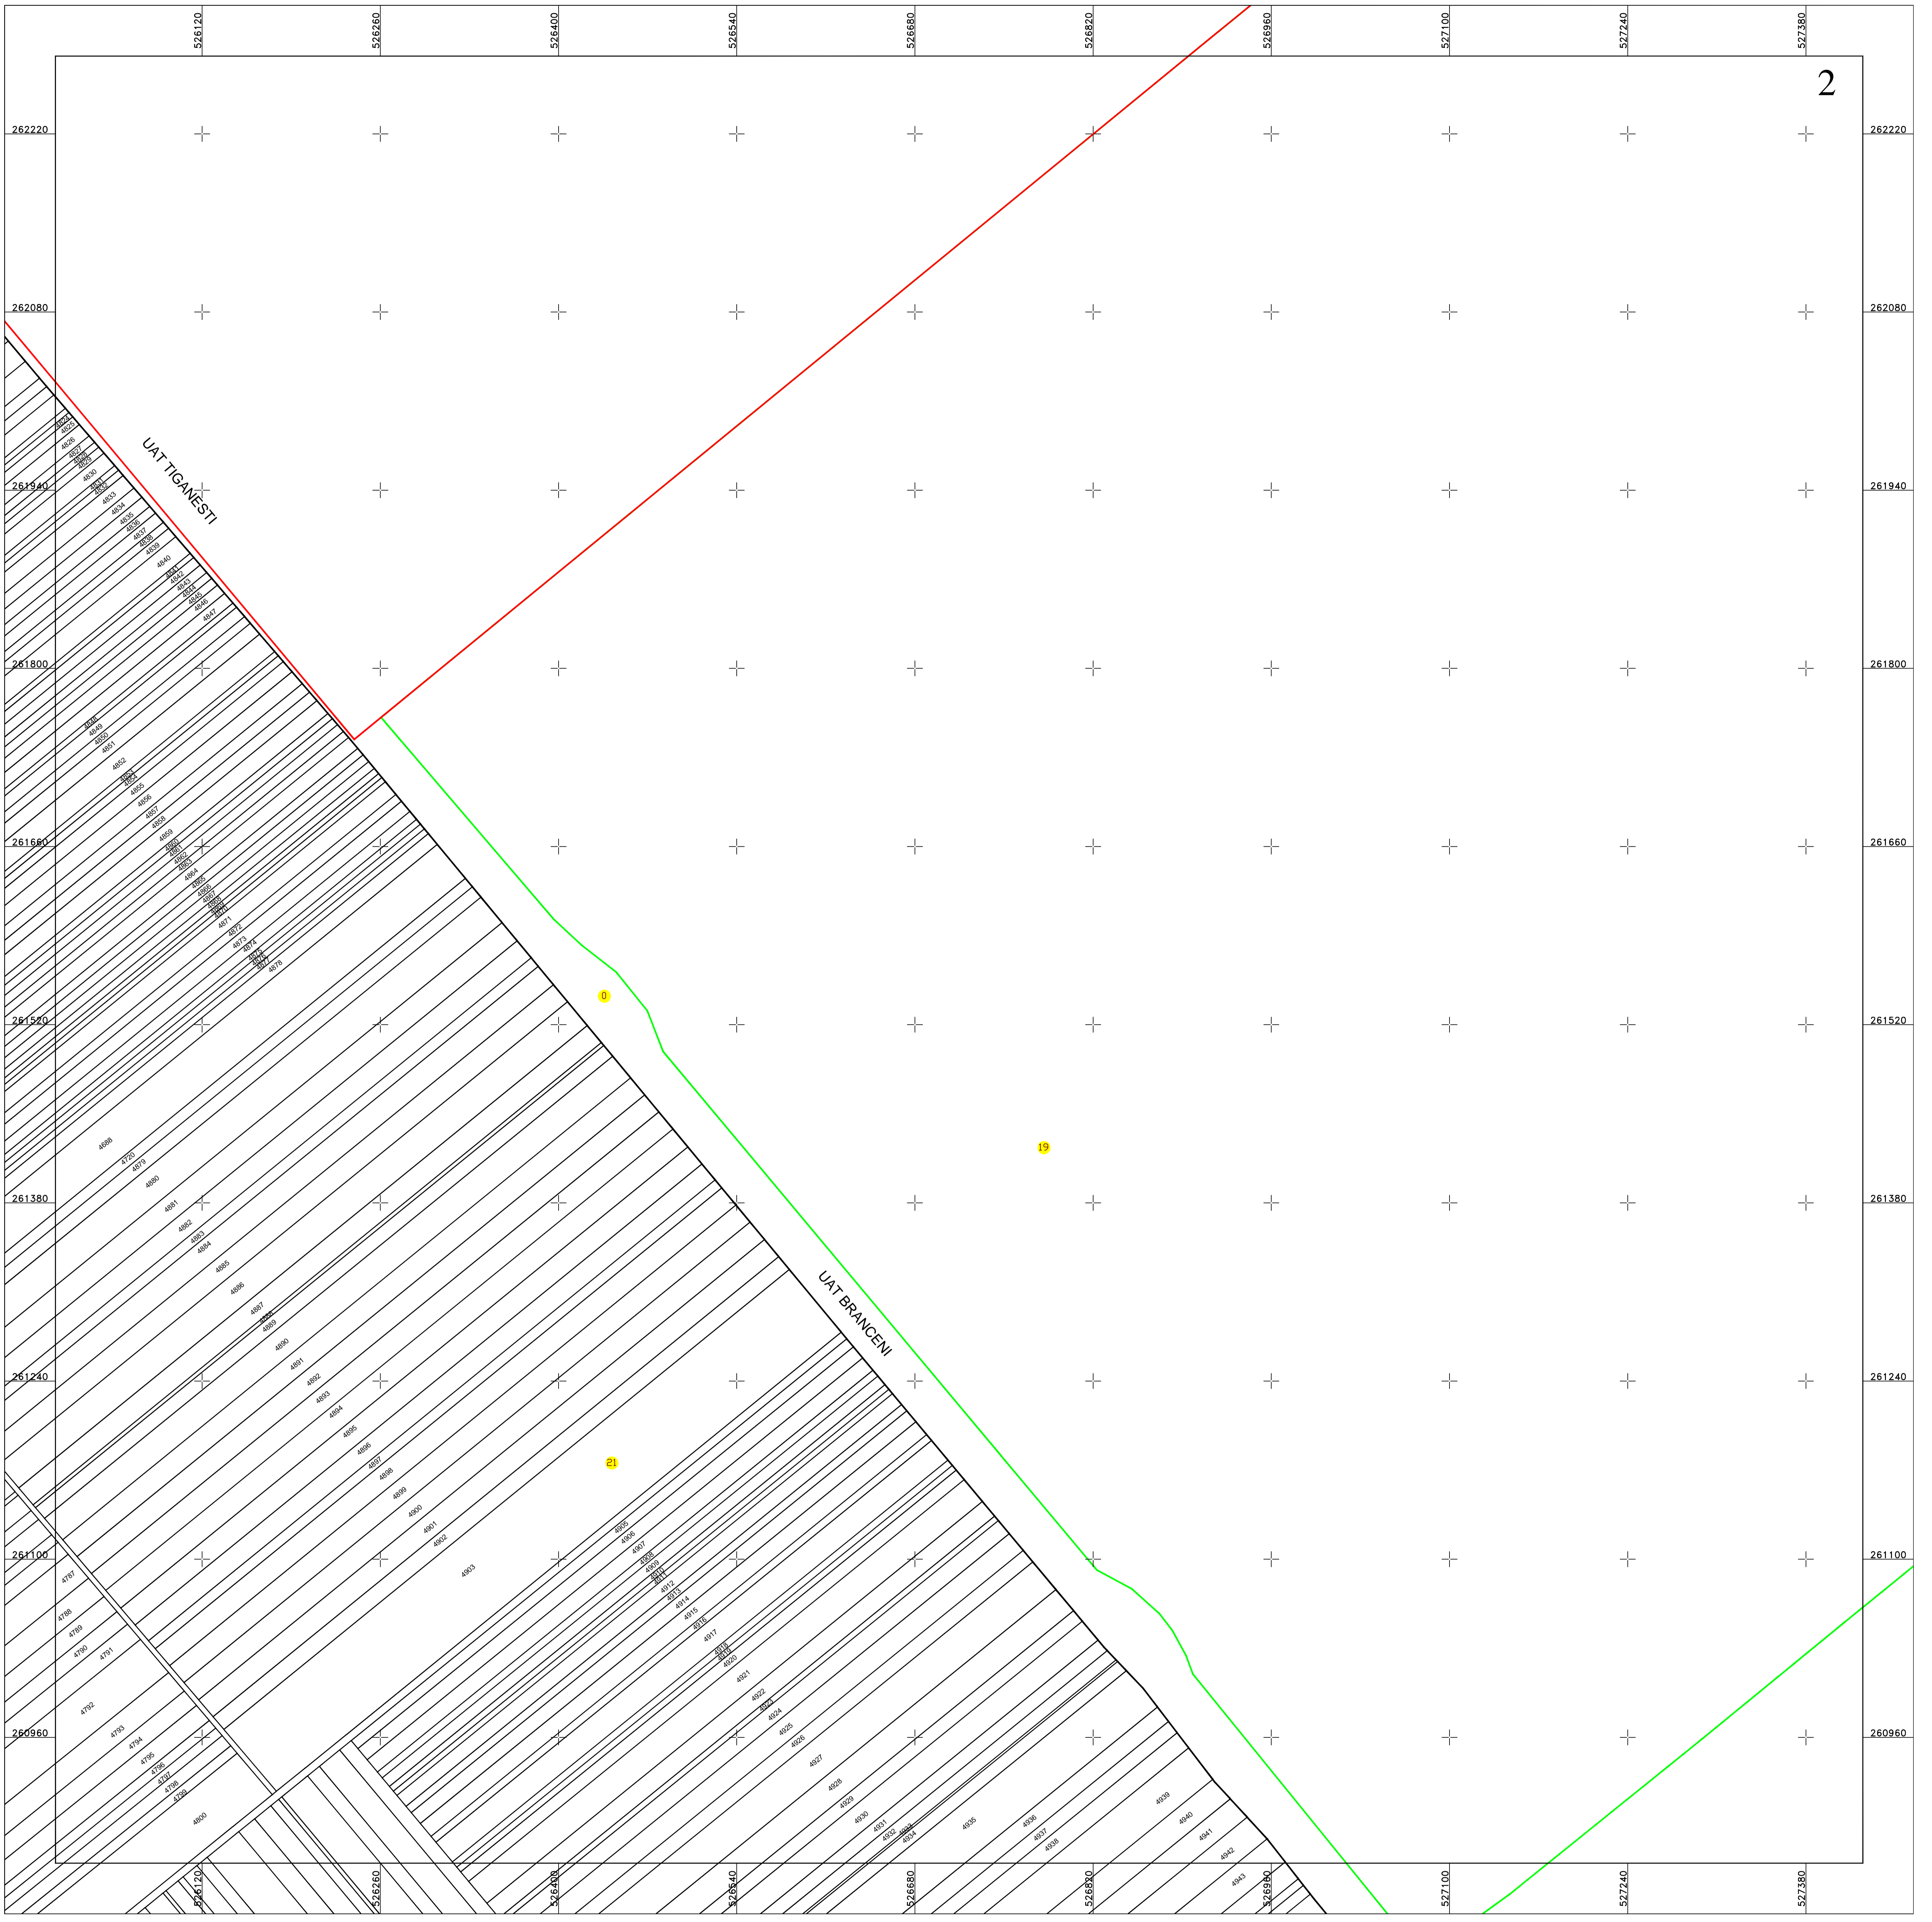


PLAN CADASTRAL
 UAT BRANCENI, judetul TELEORMAN
 SECTOR 21
 Scara 1:2000
 Sistem de proiectie STEREO 70
 Plansa 2/4

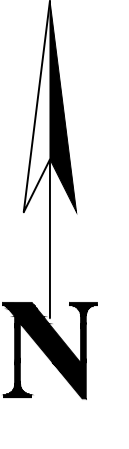

Schita dispunerii planselor

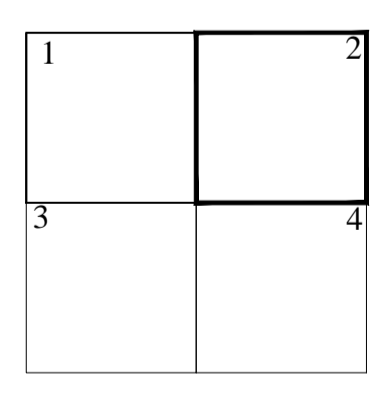

LEGENDĂ

21	Numar sector cadastral
TELEORMAN	Judet
BRANCENI	UAT
Brancenii	Localitati
PLAN CADASTRAL	Titlu
Sector cadastral nr. 21	Subtitluri, Sector cadastral
1:2000	Scara
4494	ID

—	Limita de judet
—	Limita UAT
—	Limita sectoarelor cadastrale
—	Limita intravilan
—	Limita imobil
—	Limita constructiilor cu caracter permanent

Documente spre publicare

ANCPI

Servicii de înregistrare sistematică în Sistemul Integrat de Cadastru și Carte Funciară a imobilelor situate în UAT Brancenii, jud. Teleorman

S.C. GEODETIC SYS S.R.L.
 Data septembrie 2023