



**PLAN CADASTRAL**  
**UAT BRANCENI, judetul TELEORMAN**  
**SECTOR 1**

Scara 1:1000  
 Sistem de proiectie STEREO 70  
 Plansa 4/6

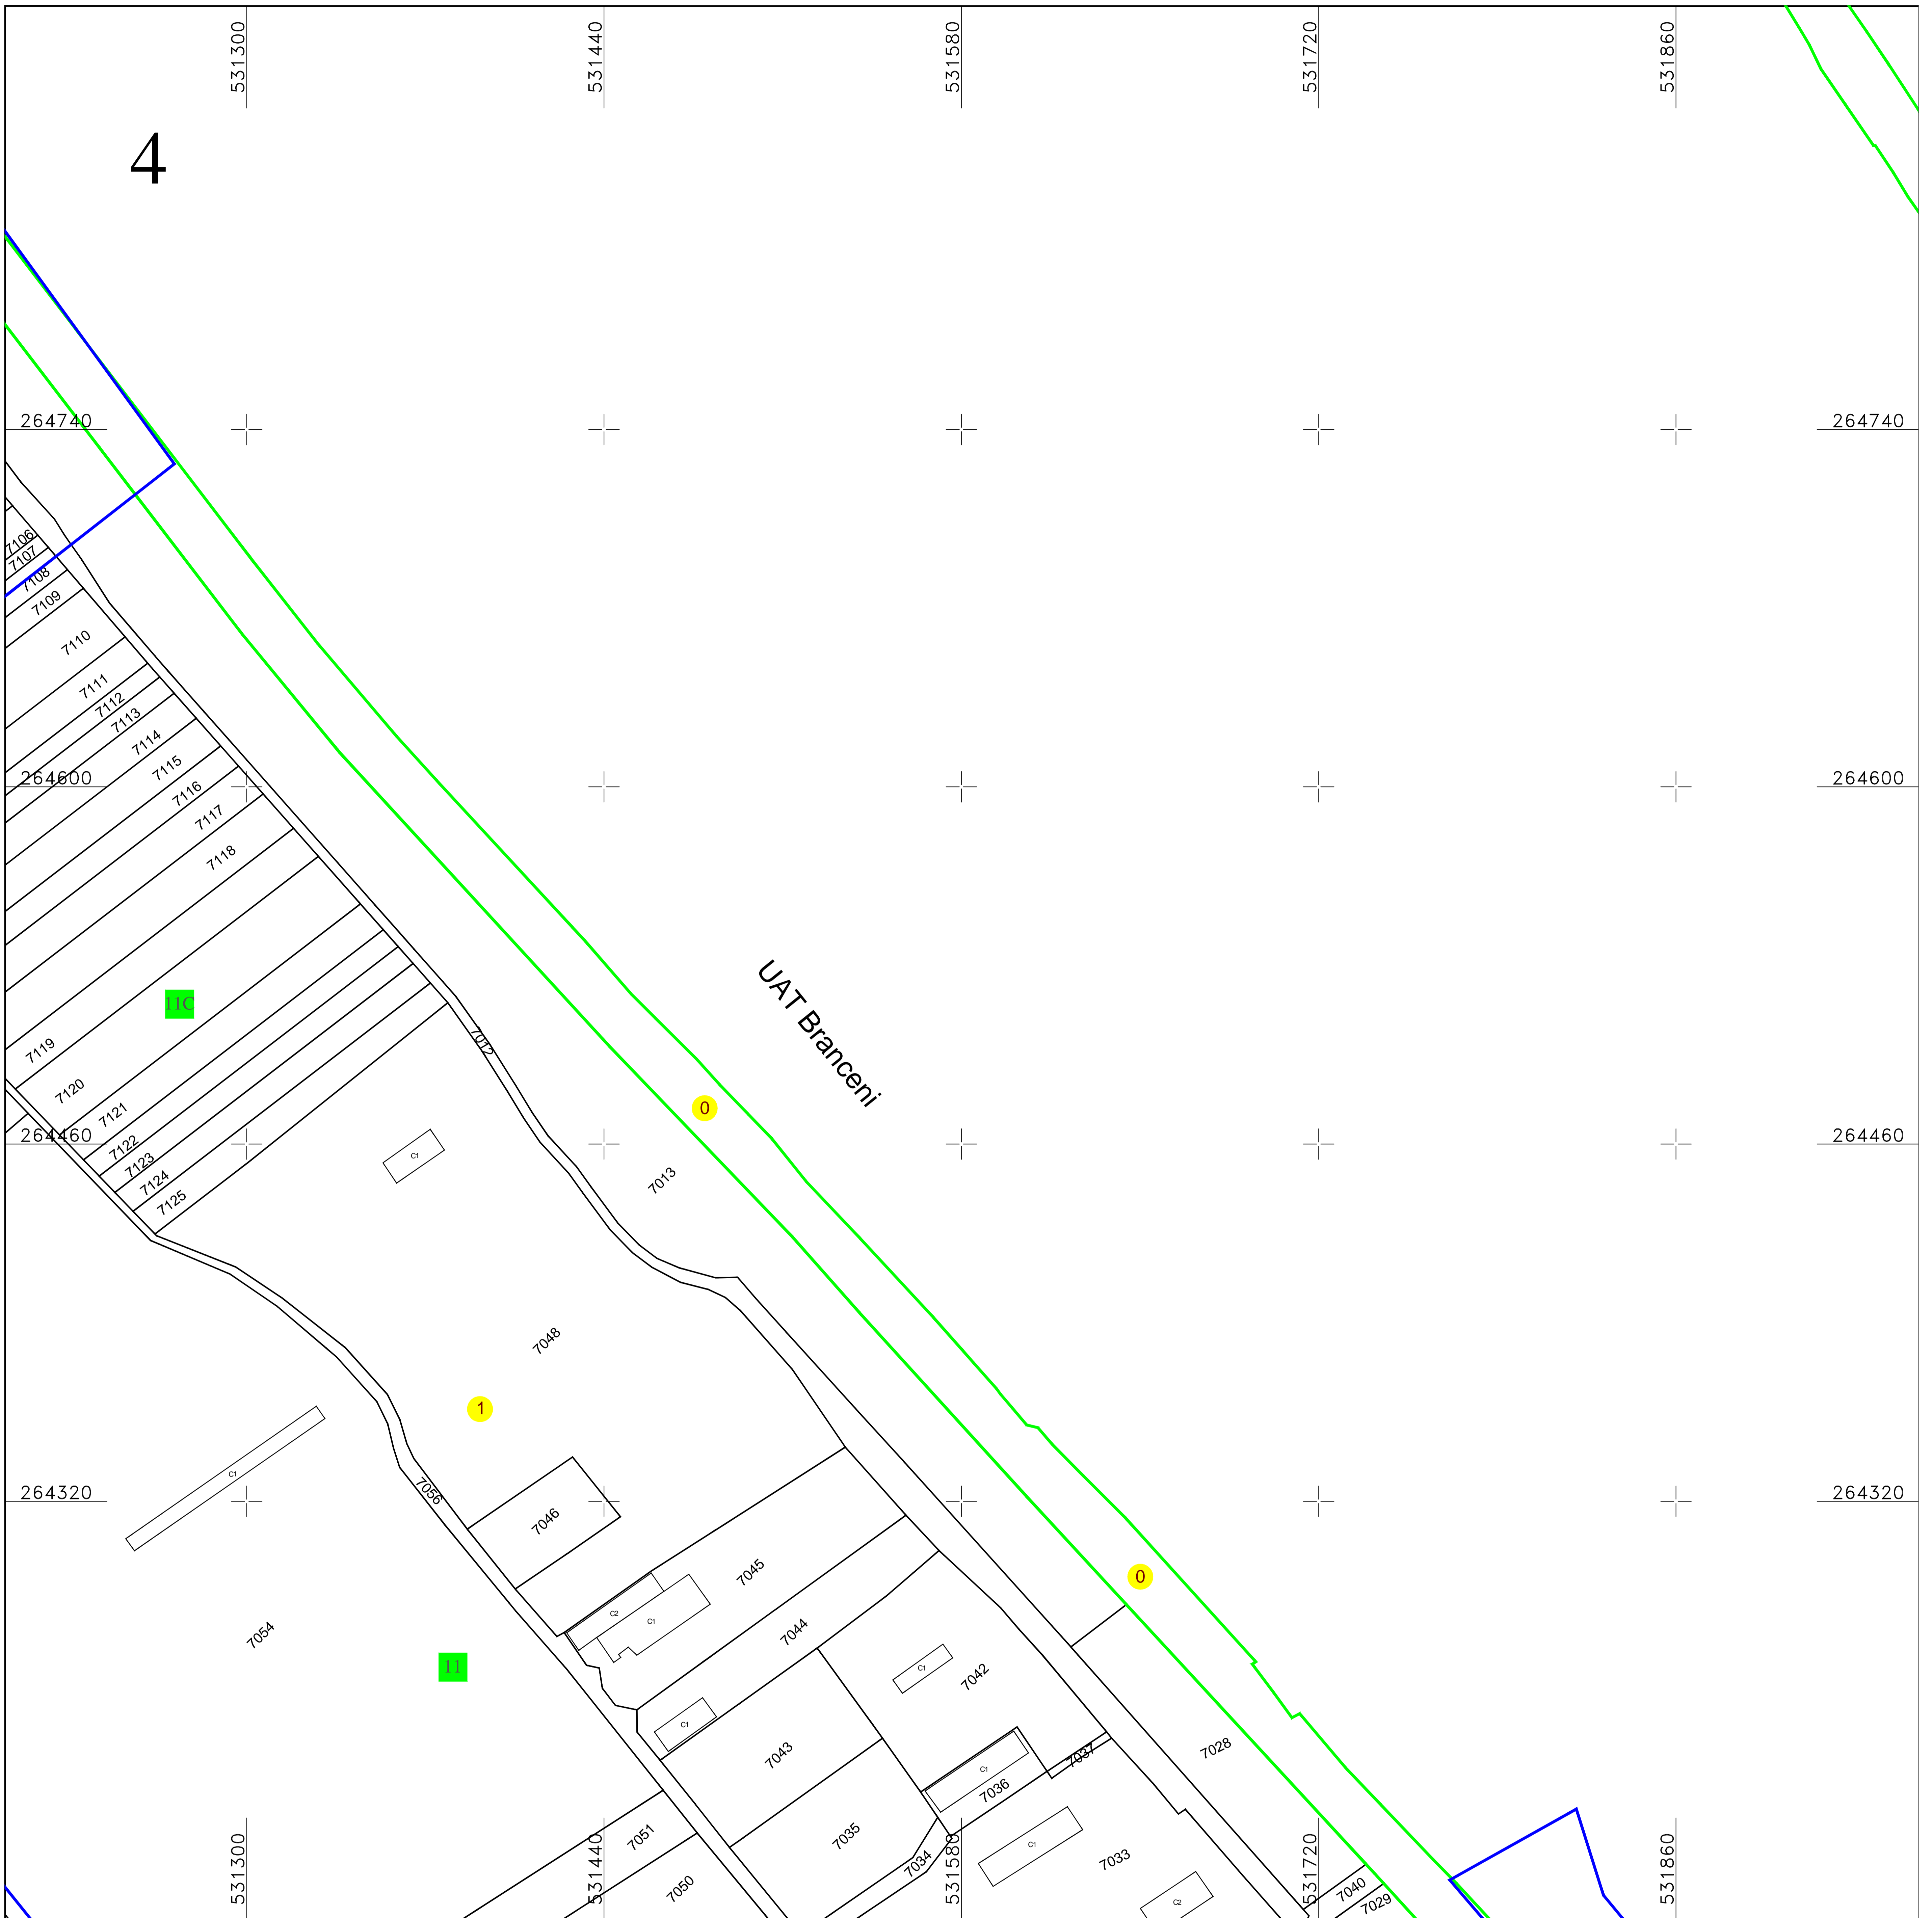

Schita dispunerii planselor

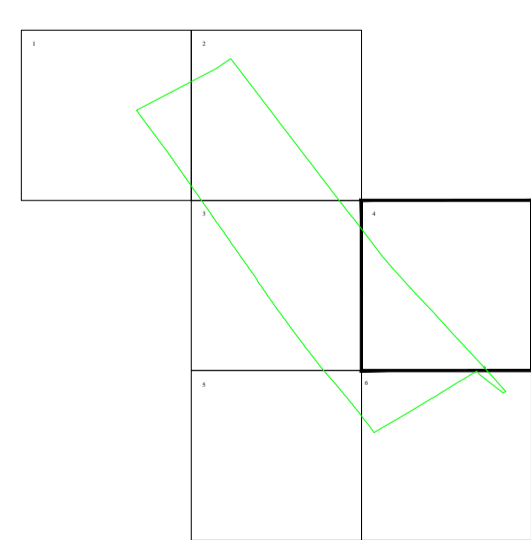

**LEGENDĂ**

<b>1</b>	Numar sector cadastral		
<b>TELEORMAN</b>	Judet		
<b>BRANCENI</b>	UAT		
<b>Branceni</b>	Localitati		
<b>PLAN CADASTRAL</b>	Titlu		Limita tarlalelor
Sector cadastral nr. 1	Subtitluri, Sector cadastral		Limita UAT
1:1000	Scara		Limita sectoarelor cadastrale
7007	ID		Limita intravilan
			Limita imobil
			Limita constructiilor cu caracter permanent

Documente spre publicare

<b>ANCPI</b>
<b>Servicii de înregistrare sistematică in Sistemul Integrat de Cadastru si Carte Funciară a imobilelor situate in UAT Branceni, jud. Teleorman</b>
S.C. GEODETIC SYS S.R.L. Data iulie 2024