



**PLAN CADASTRAL**  
 UAT BRANCENI, judetul TELEORMAN  
 SECTOR 14  
 Scara 1:1000  
 Sistem de proiectie STEREO 70  
 Plansa 1/3

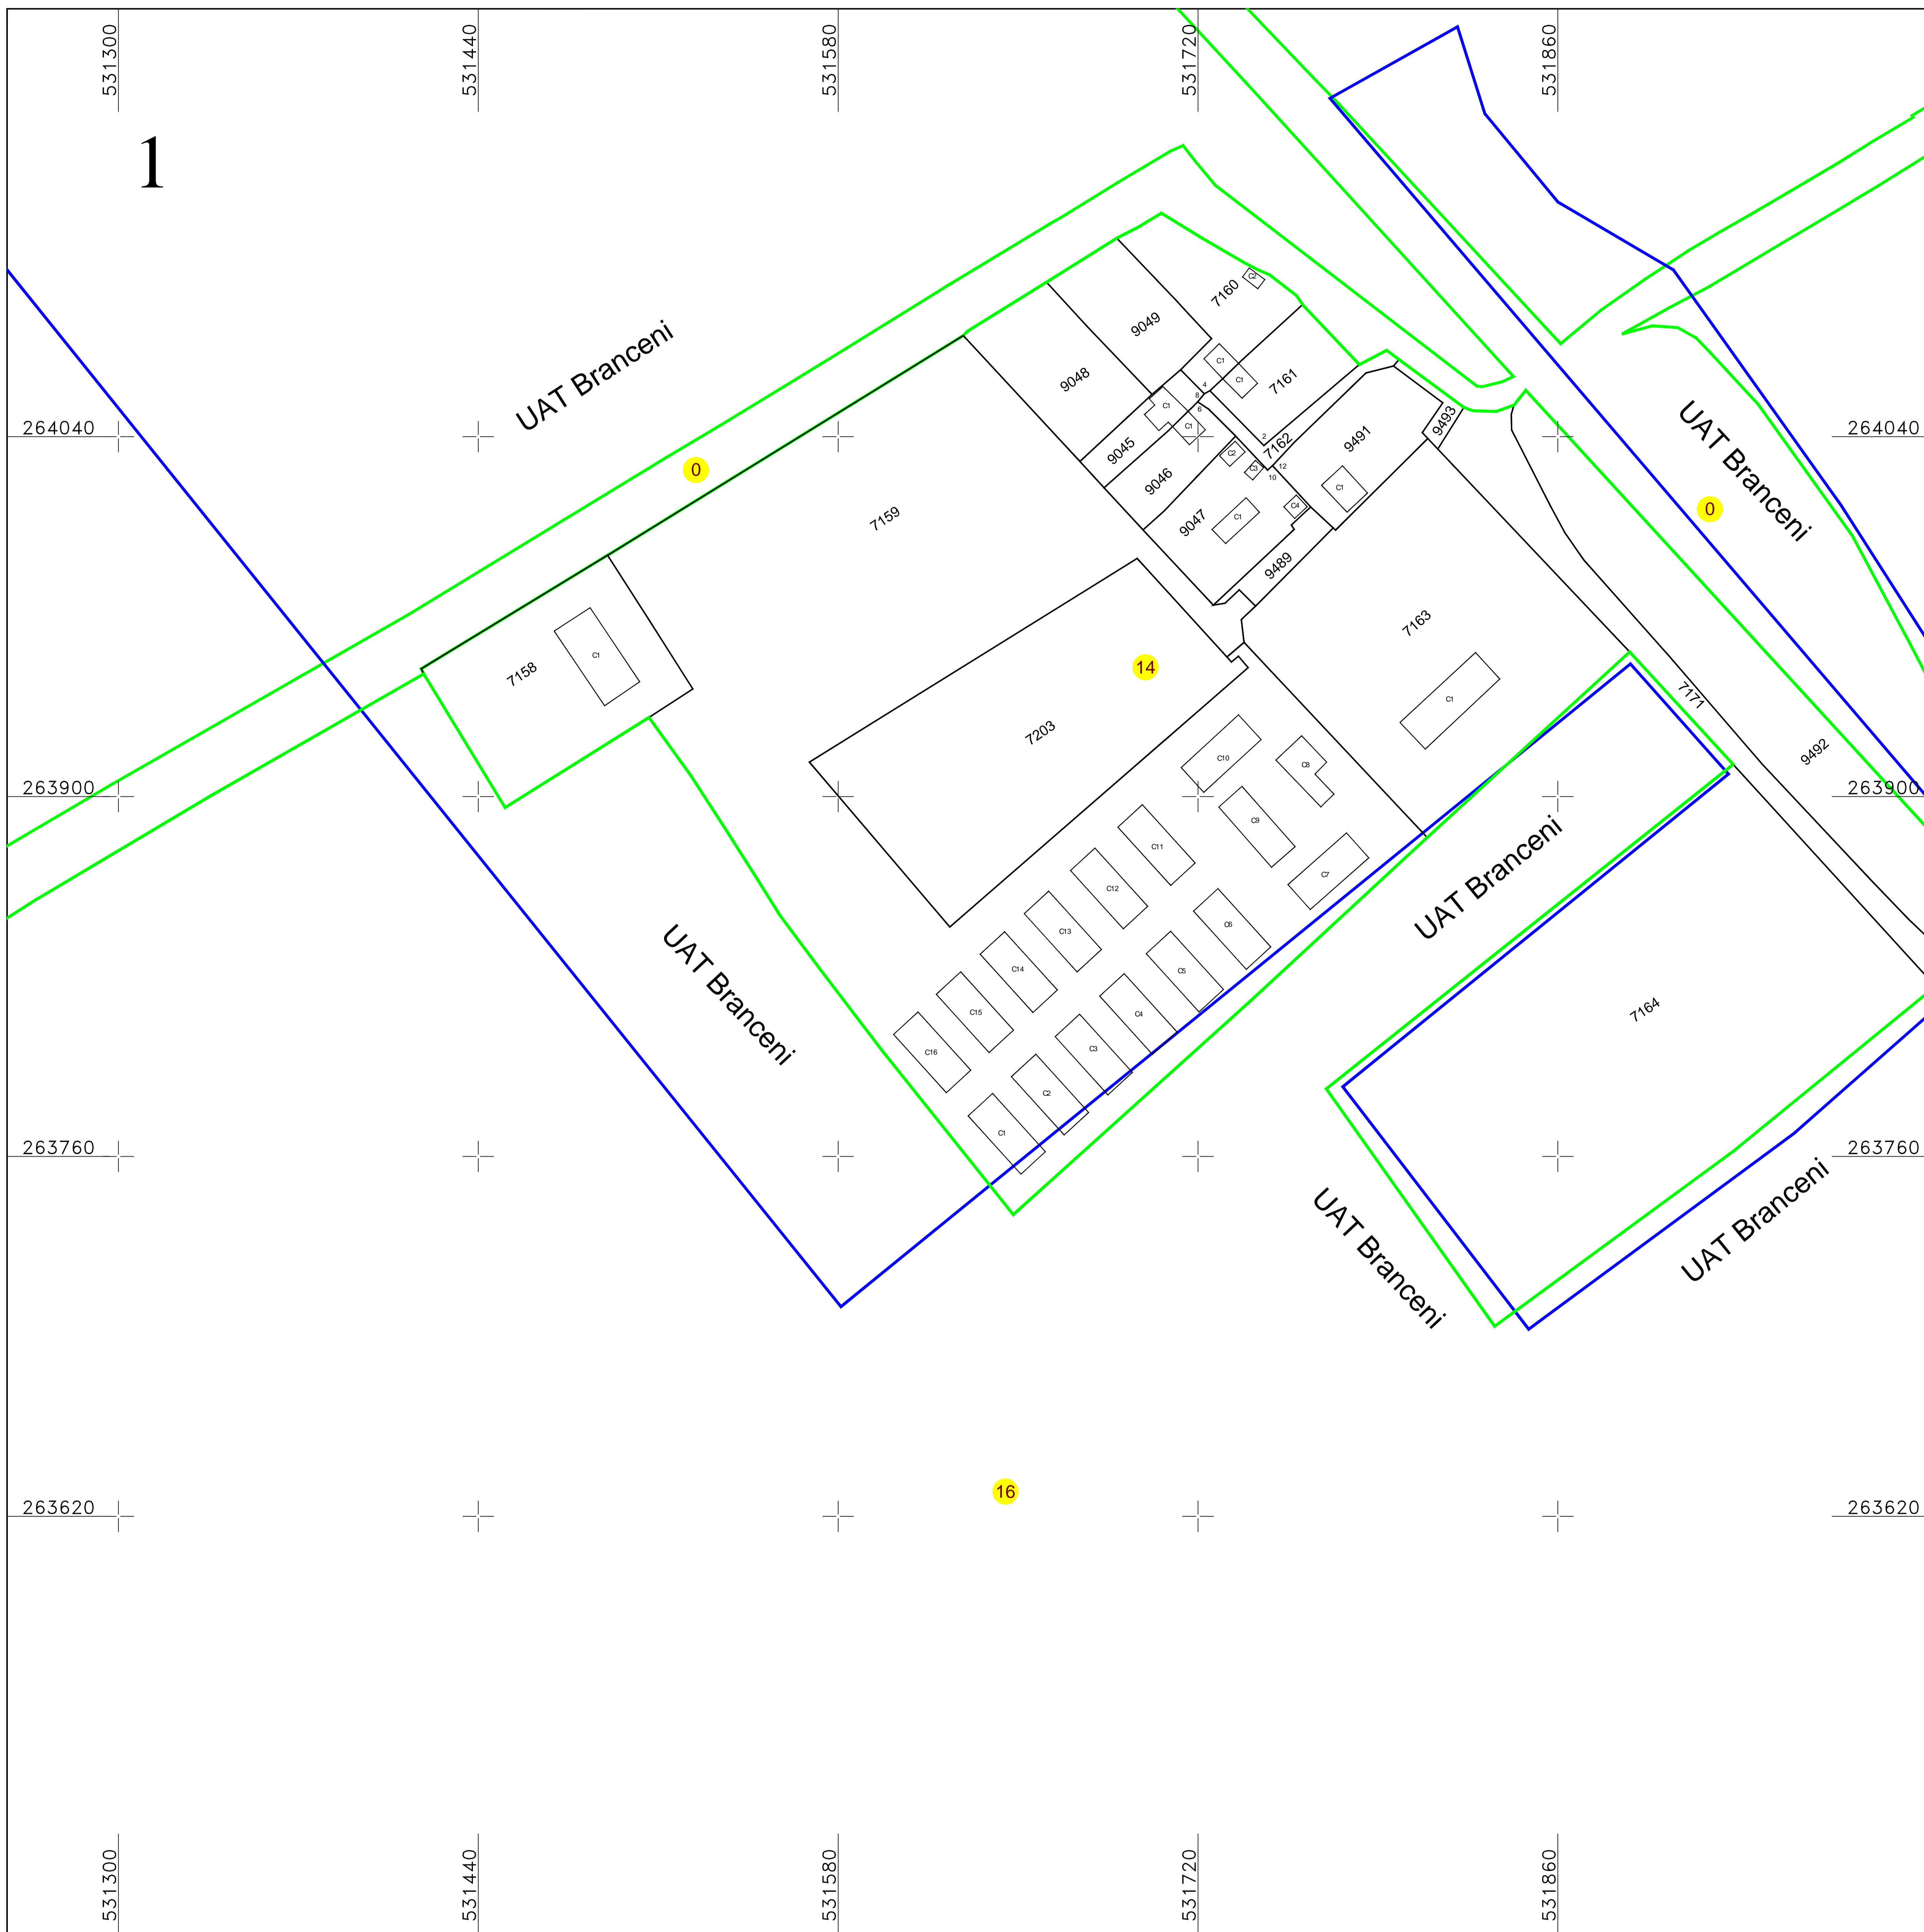

Schita dispunerii planselor

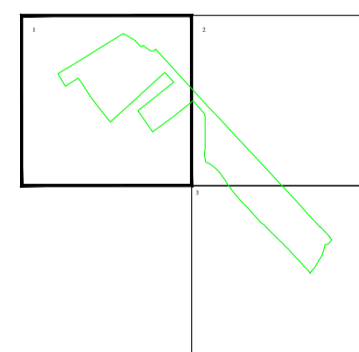

**LEGENDĂ**

<b>14</b>	Numar sector cadastral	
<b>TELEORMAN</b>	Judet	
<b>BRANCENI</b>	UAT	
<b>Branceni</b>	Localitati	
<b>PLAN CADASTRAL</b>	Titlu	Limita tarlalelor
Sector cadastral nr. 14	Subtitluri, Sector cadastral	Limita UAT
1:1000	Scara	Limita sectoarelor cadastrale
7007	ID	Limita intravilan
		Limita imobil
		Limita constructiilor cu caracter permanent

Documente spre publicare

<b>ANCPI</b>
<b>Servicii de înregistrare sistematică in Sistemul Integrat de Cadastru si Carte Funciară a imobilelor situate in UAT Branceni, jud. Teleorman</b>
S.C. GEODETIC SYS S.R.L. Data iulie 2024