

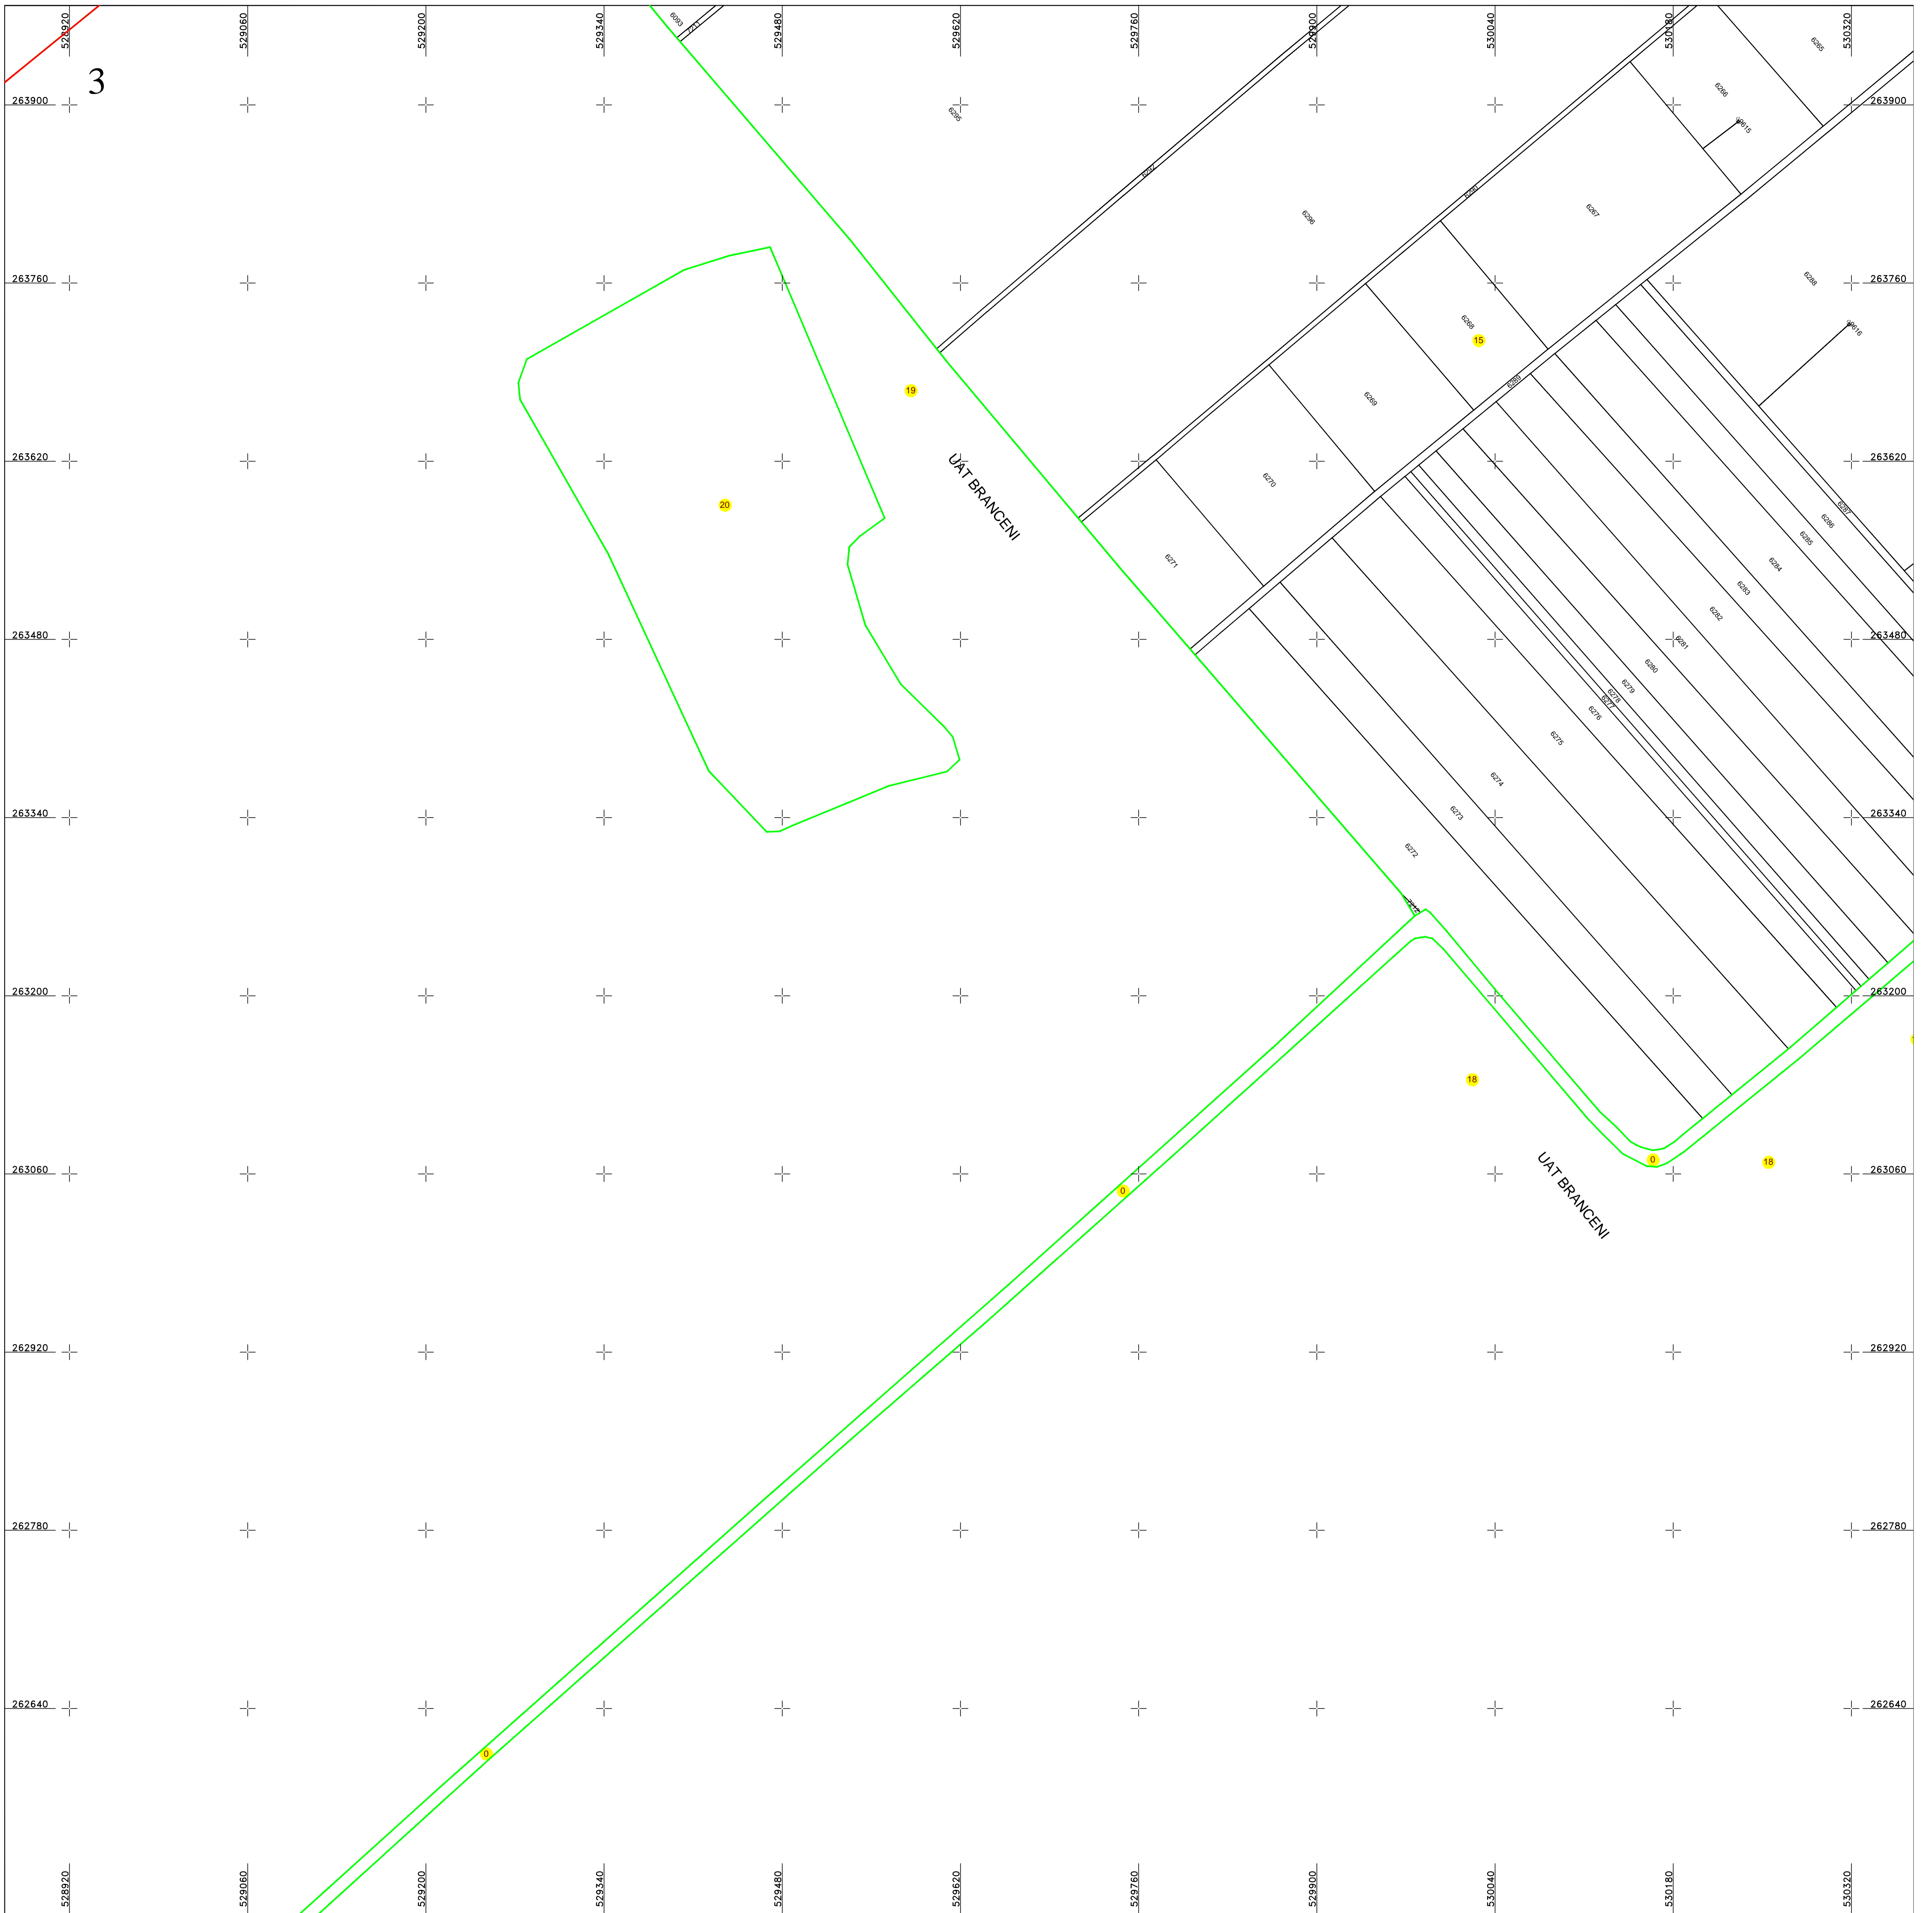


PLAN CADASTRAL
 UAT BRANCENI, judetul TELEORMAN
 SECTOR 15
 Scara 1:2000
 Sistem de proiectie STEREO 70
 Plansa 3/4

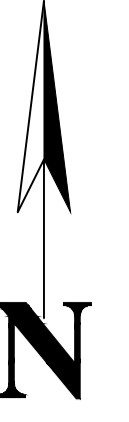

Schita dispunerii planselor

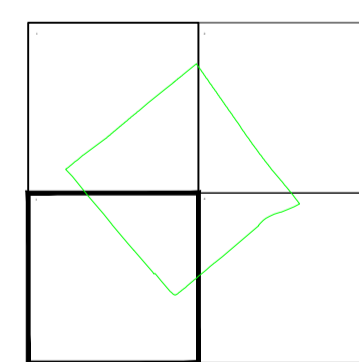

LEGENDĂ

15	Numar sector cadastral	
TELEORMAN	Judet	
BRANCENI	UAT	
Branceni	Localitati	
PLAN CADASTRAL	Titlu	
Sector cadastral nr. 15	Subtitluri, Sector cadastral	
1:2000	Scara	
5920	ID	

—	Limita de judet
—	Limita UAT
—	Limita sectoarelor cadastrale
—	Limita intravilan
—	Limita imobil
—	Limita constructiilor cu caracter permanent

Documente spre publicare

ANCPI

Servicii de înregistrare sistematică în Sistemul Integrat de Cadastru și Carte Funciară a imobilelor situate în UAT Branceni, jud. Teleorman

S.C. GEODETIC SYS S.R.L.
 Data aprilie 2024