



PLAN CADASTRAL
 UAT BRANCENI, judetul TELEORMAN
 SECTOR 2
 Scara 1:1000
 Sistem de proiectie STEREO 70
 Plansa 3/7

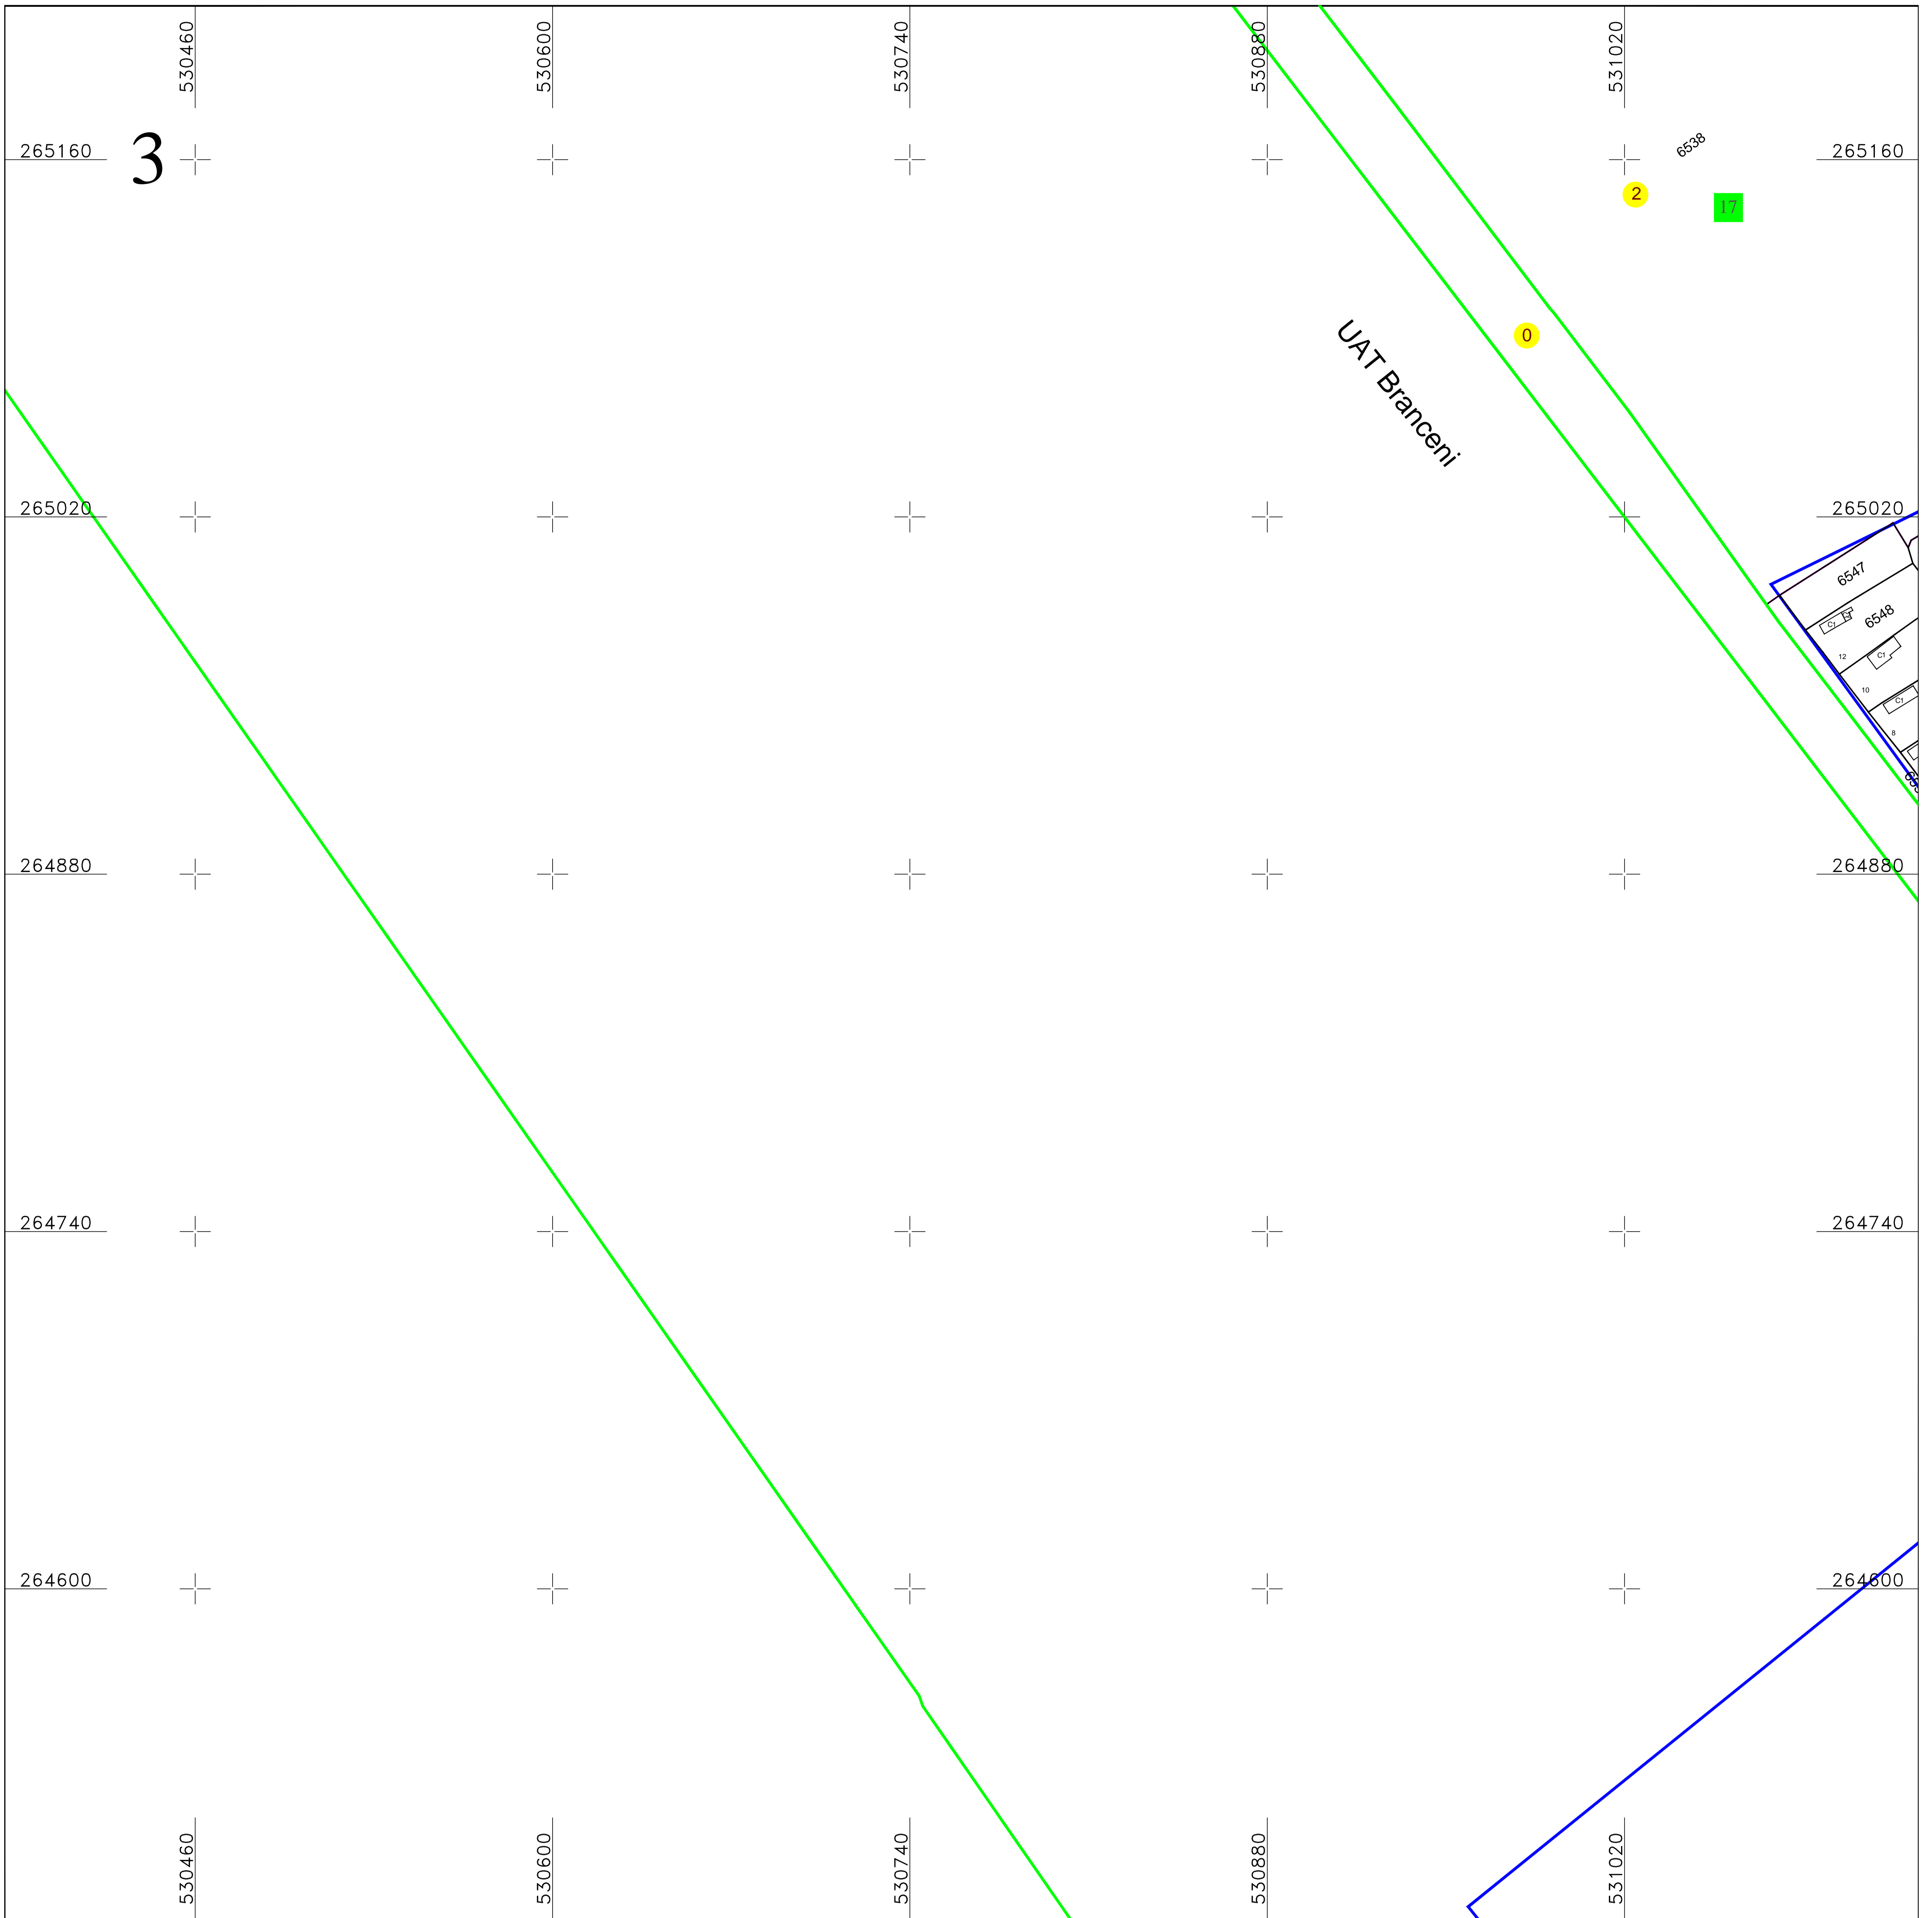

Schita dispunerii planselor

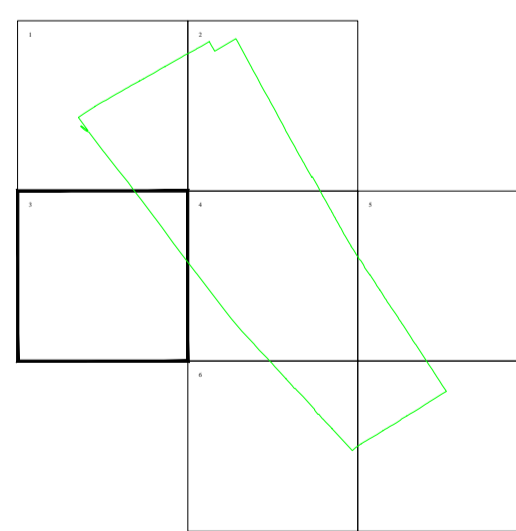

LEGENDĂ

2	Numar sector cadastral	
TELEORMAN	Judet	
BRANCENI	UAT	
Branceni	Localitati	
PLAN CADASTRAL	Titlu	Limita tarlalelor
Sector cadastral nr. 2	Subtitluri, Sector cadastral	Limita UAT
1:1000	Scara	Limita sectoarelor cadastrale
7007	ID	Limita intravilan
		Limita imobil
		Limita constructiilor cu caracter permanent

Documente spre publicare

ANCPI
Servicii de înregistrare sistematică in Sistemul Integrat de Cadastru si Carte Funciară a imobilelor situate in UAT Branceni, jud. Teleorman
S.C. GEODETIC SYS S.R.L.
Data iulie 2024