

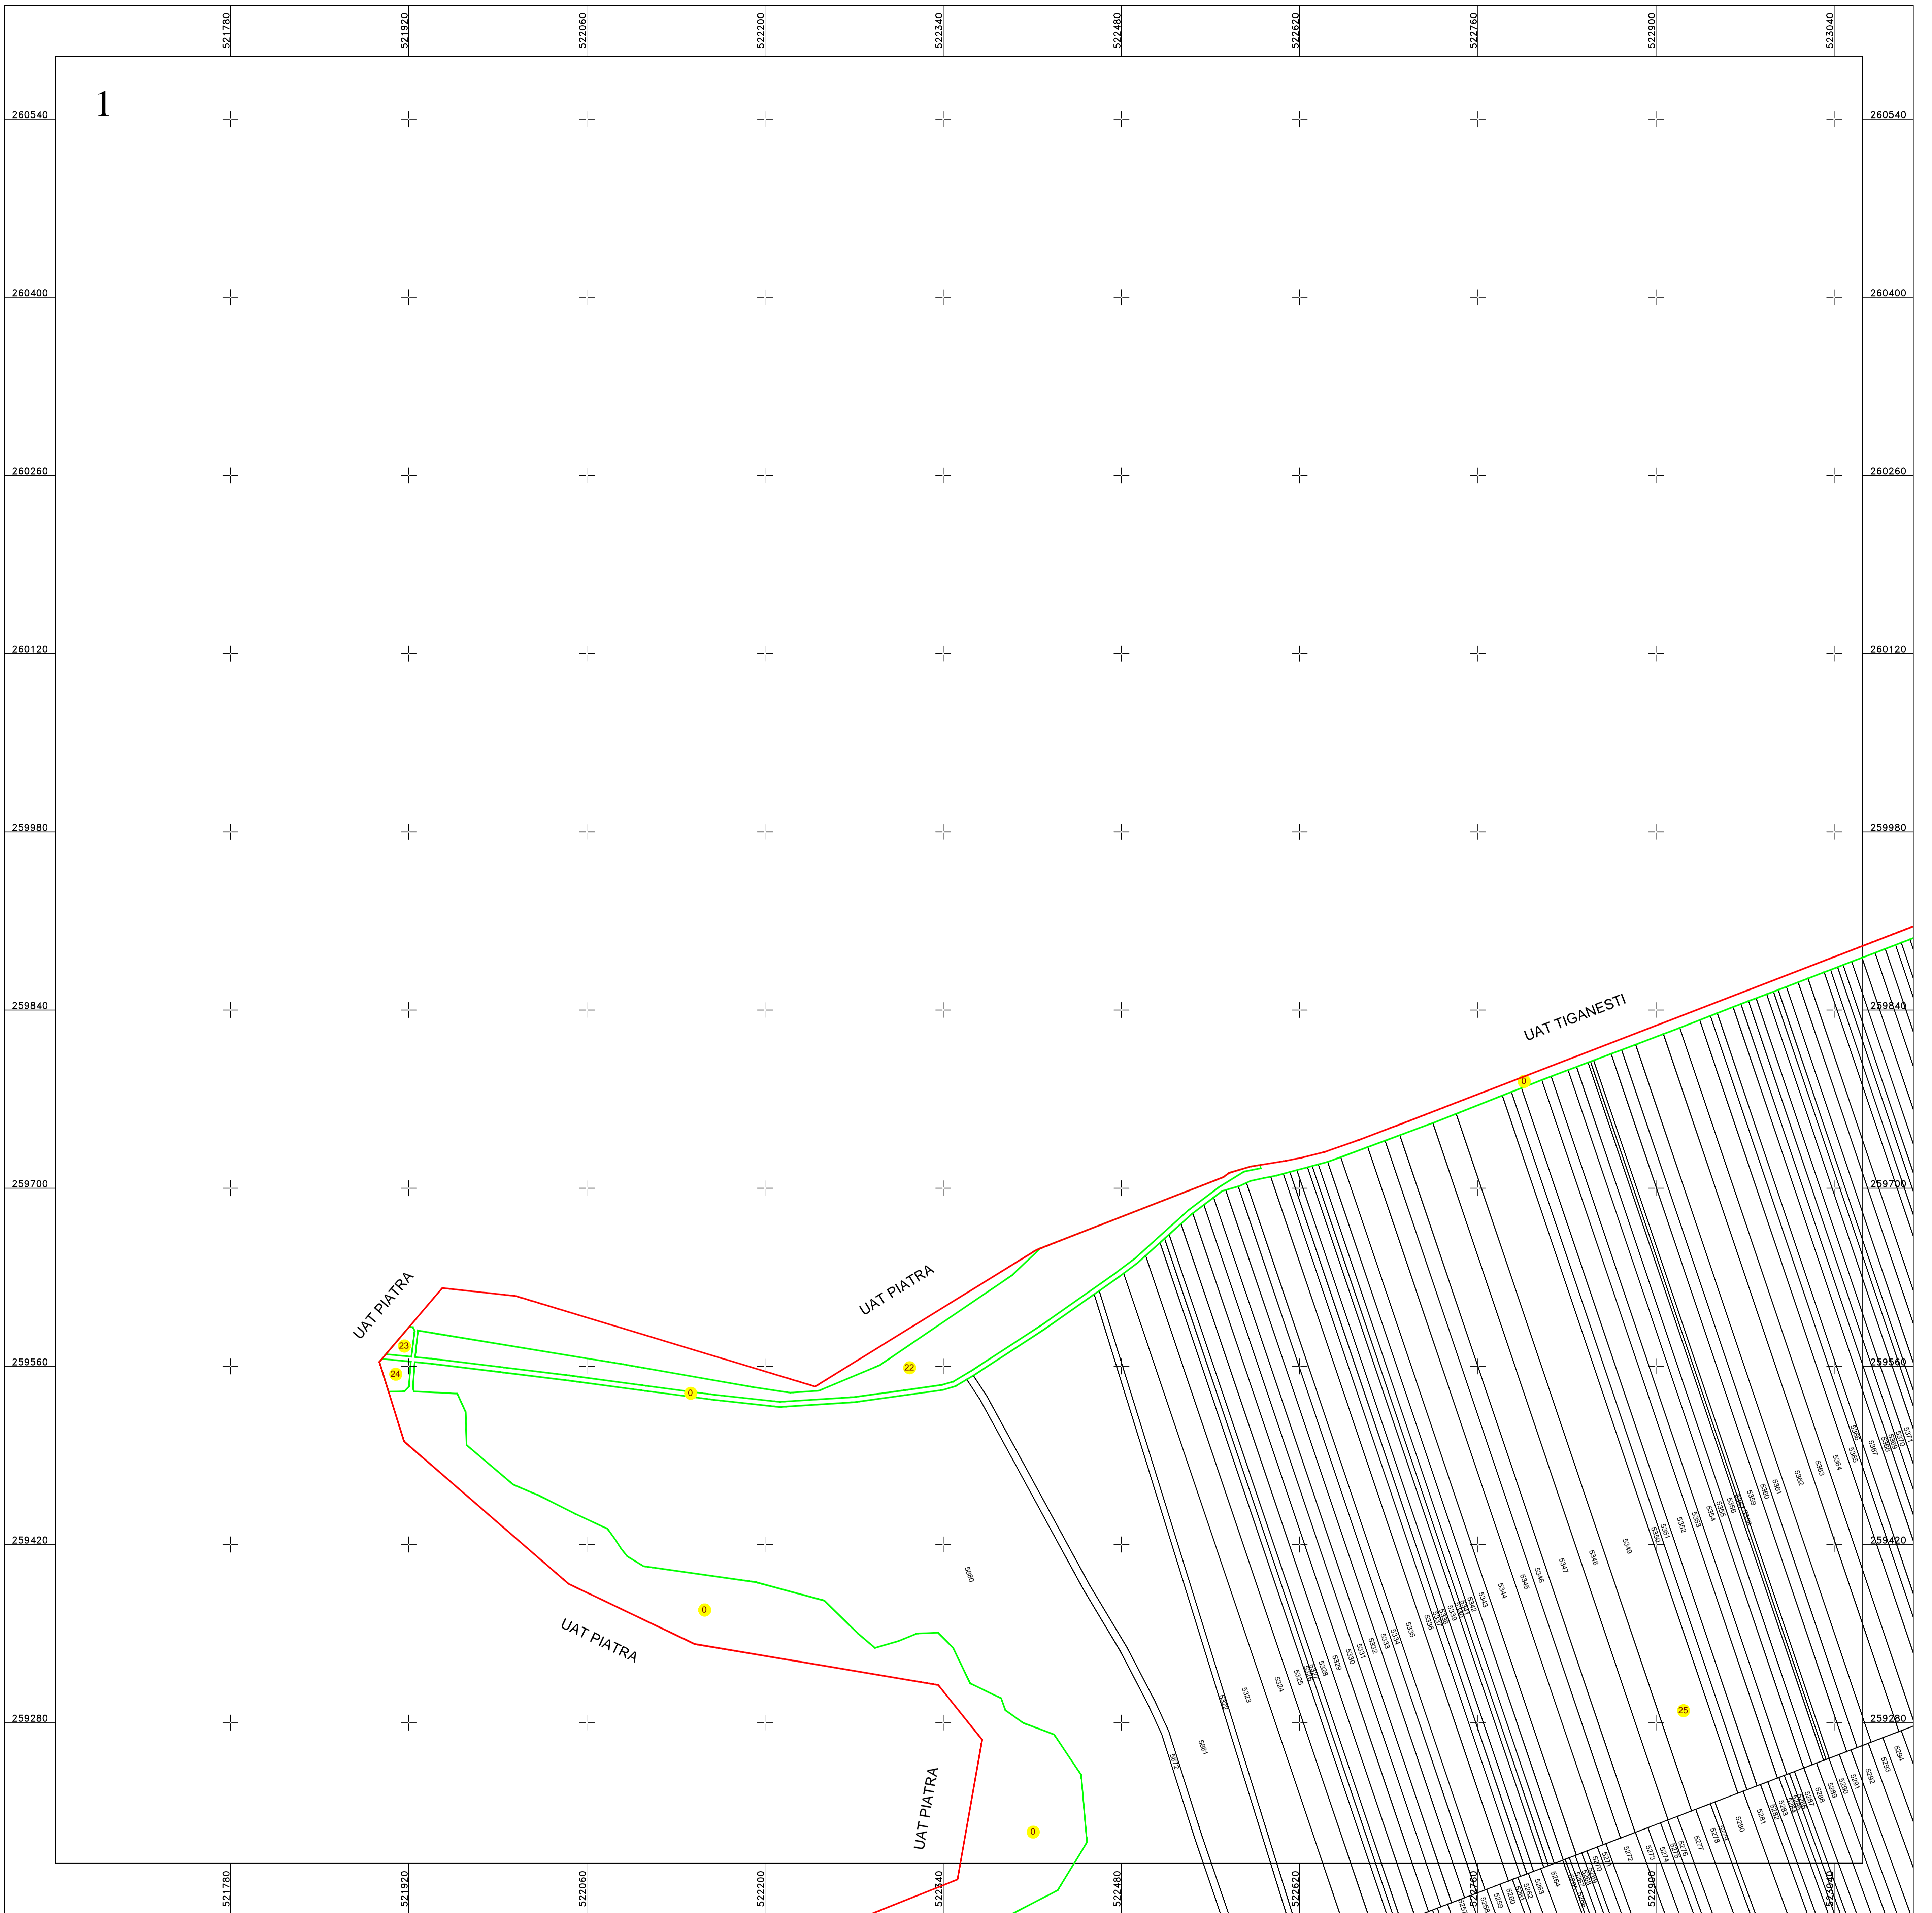


**PLAN CADASTRAL**  
 UAT BRANCENI, judetul TELEORMAN  
 SECTOR 25  
 Scara 1:2000  
 Sistem de proiectie STEREO 70  
 Plansa 1/6

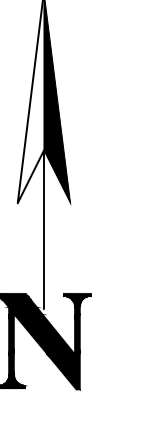

Schita dispunerii planselor

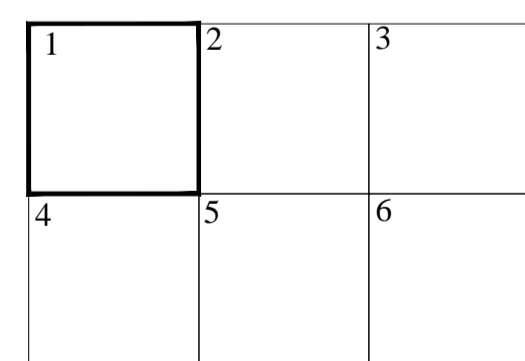

**LEGENDĂ**

<b>25</b>	Numar sector cadastral
<b>TELEORMAN</b>	Judet
<b>BRANCENI</b>	UAT
<b>Brancenii</b>	Localitati
<b>PLAN CADASTRAL</b>	Titlu
Sector cadastral nr. 25	Subtitluri, Sector cadastral
1:2000	Scara
4494	ID

<span style="color: red;">—</span>	Limita de judet
<span style="color: red;">—</span>	Limita UAT
<span style="color: green;">—</span>	Limita sectoarelor cadastrale
<span style="color: blue;">—</span>	Limita intravilan
<span style="color: black;">—</span>	Limita imobil
<span style="color: black;">—</span>	Limita constructiilor cu caracter permanent

Documente spre publicare

<b>ANCPI</b>
<b>Servicii de înregistrare sistematică în Sistemul Integrat de Cadastru și Carte Funciară a imobilelor situate în UAT Brancenii, jud. Teleorman</b>
S.C. GEODETIC SYS S.R.L. Data martie 2023