

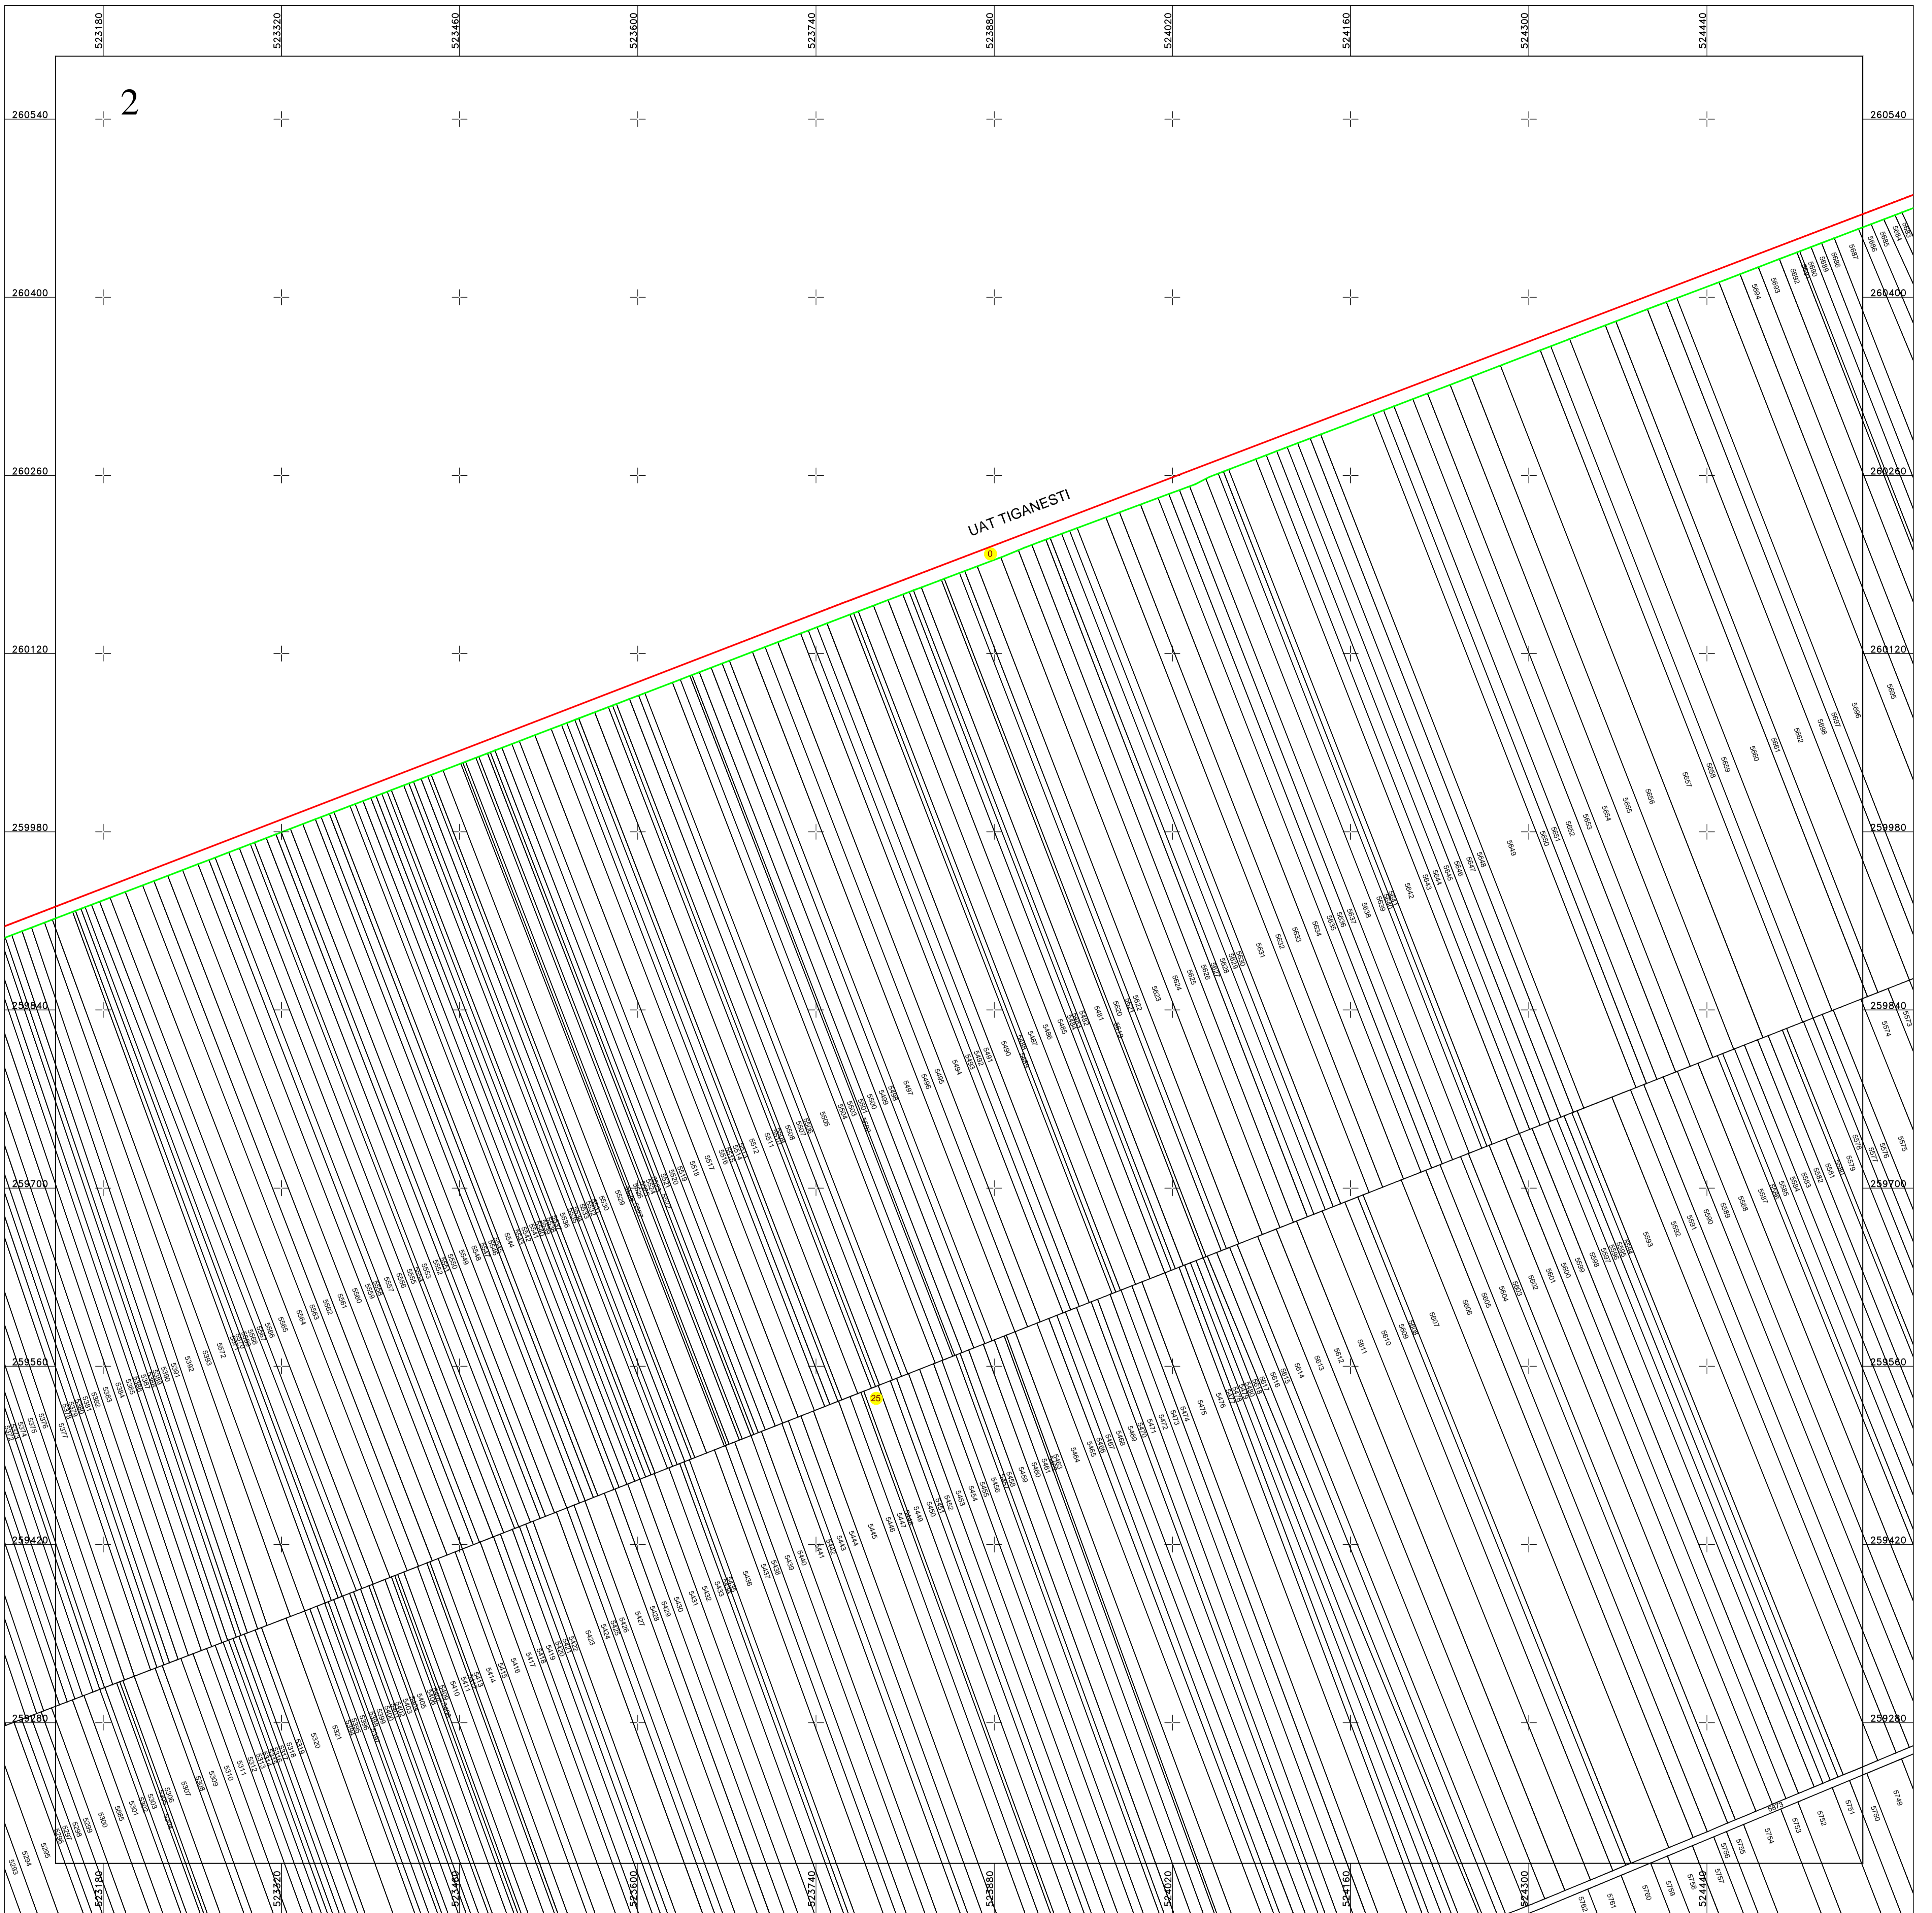


PLAN CADASTRAL
 UAT BRANCENI, judetul TELEORMAN
 SECTOR 25
 Scara 1:2000
 Sistem de proiectie STEREO 70
 Plansa 2/6

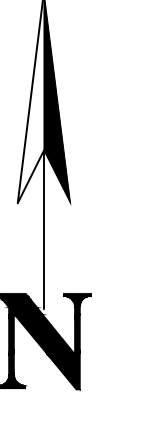

Schita dispunerii planselor

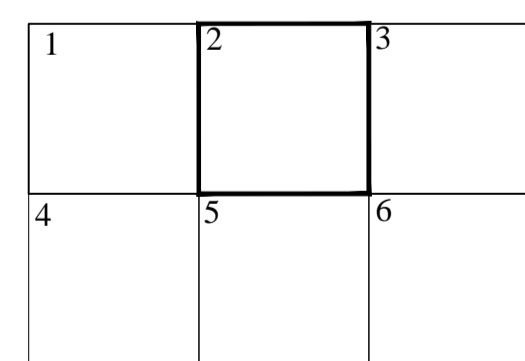

LEGENDĂ

25	Numar sector cadastral
TELEORMAN	Judet
BRANCENI	UAT
Brancenii	Localitati
PLAN CADASTRAL	Titlu
Sector cadastral nr. 25	Subtitluri, Sector cadastral
1:2000	Scara
4494	ID

—	Limita de judet
—	Limita UAT
—	Limita sectoarelor cadastrale
—	Limita intravilan
—	Limita imobil
—	Limita constructiilor cu caracter permanent

Documente spre publicare

ANCPI
Servicii de înregistrare sistematică in Sistemul Integrat de Cadastru si Carte Funciară a imobilelor situate in UAT Brancenii, jud. Teleorman
S.C. GEODETIC SYS S.R.L. Data martie 2023