

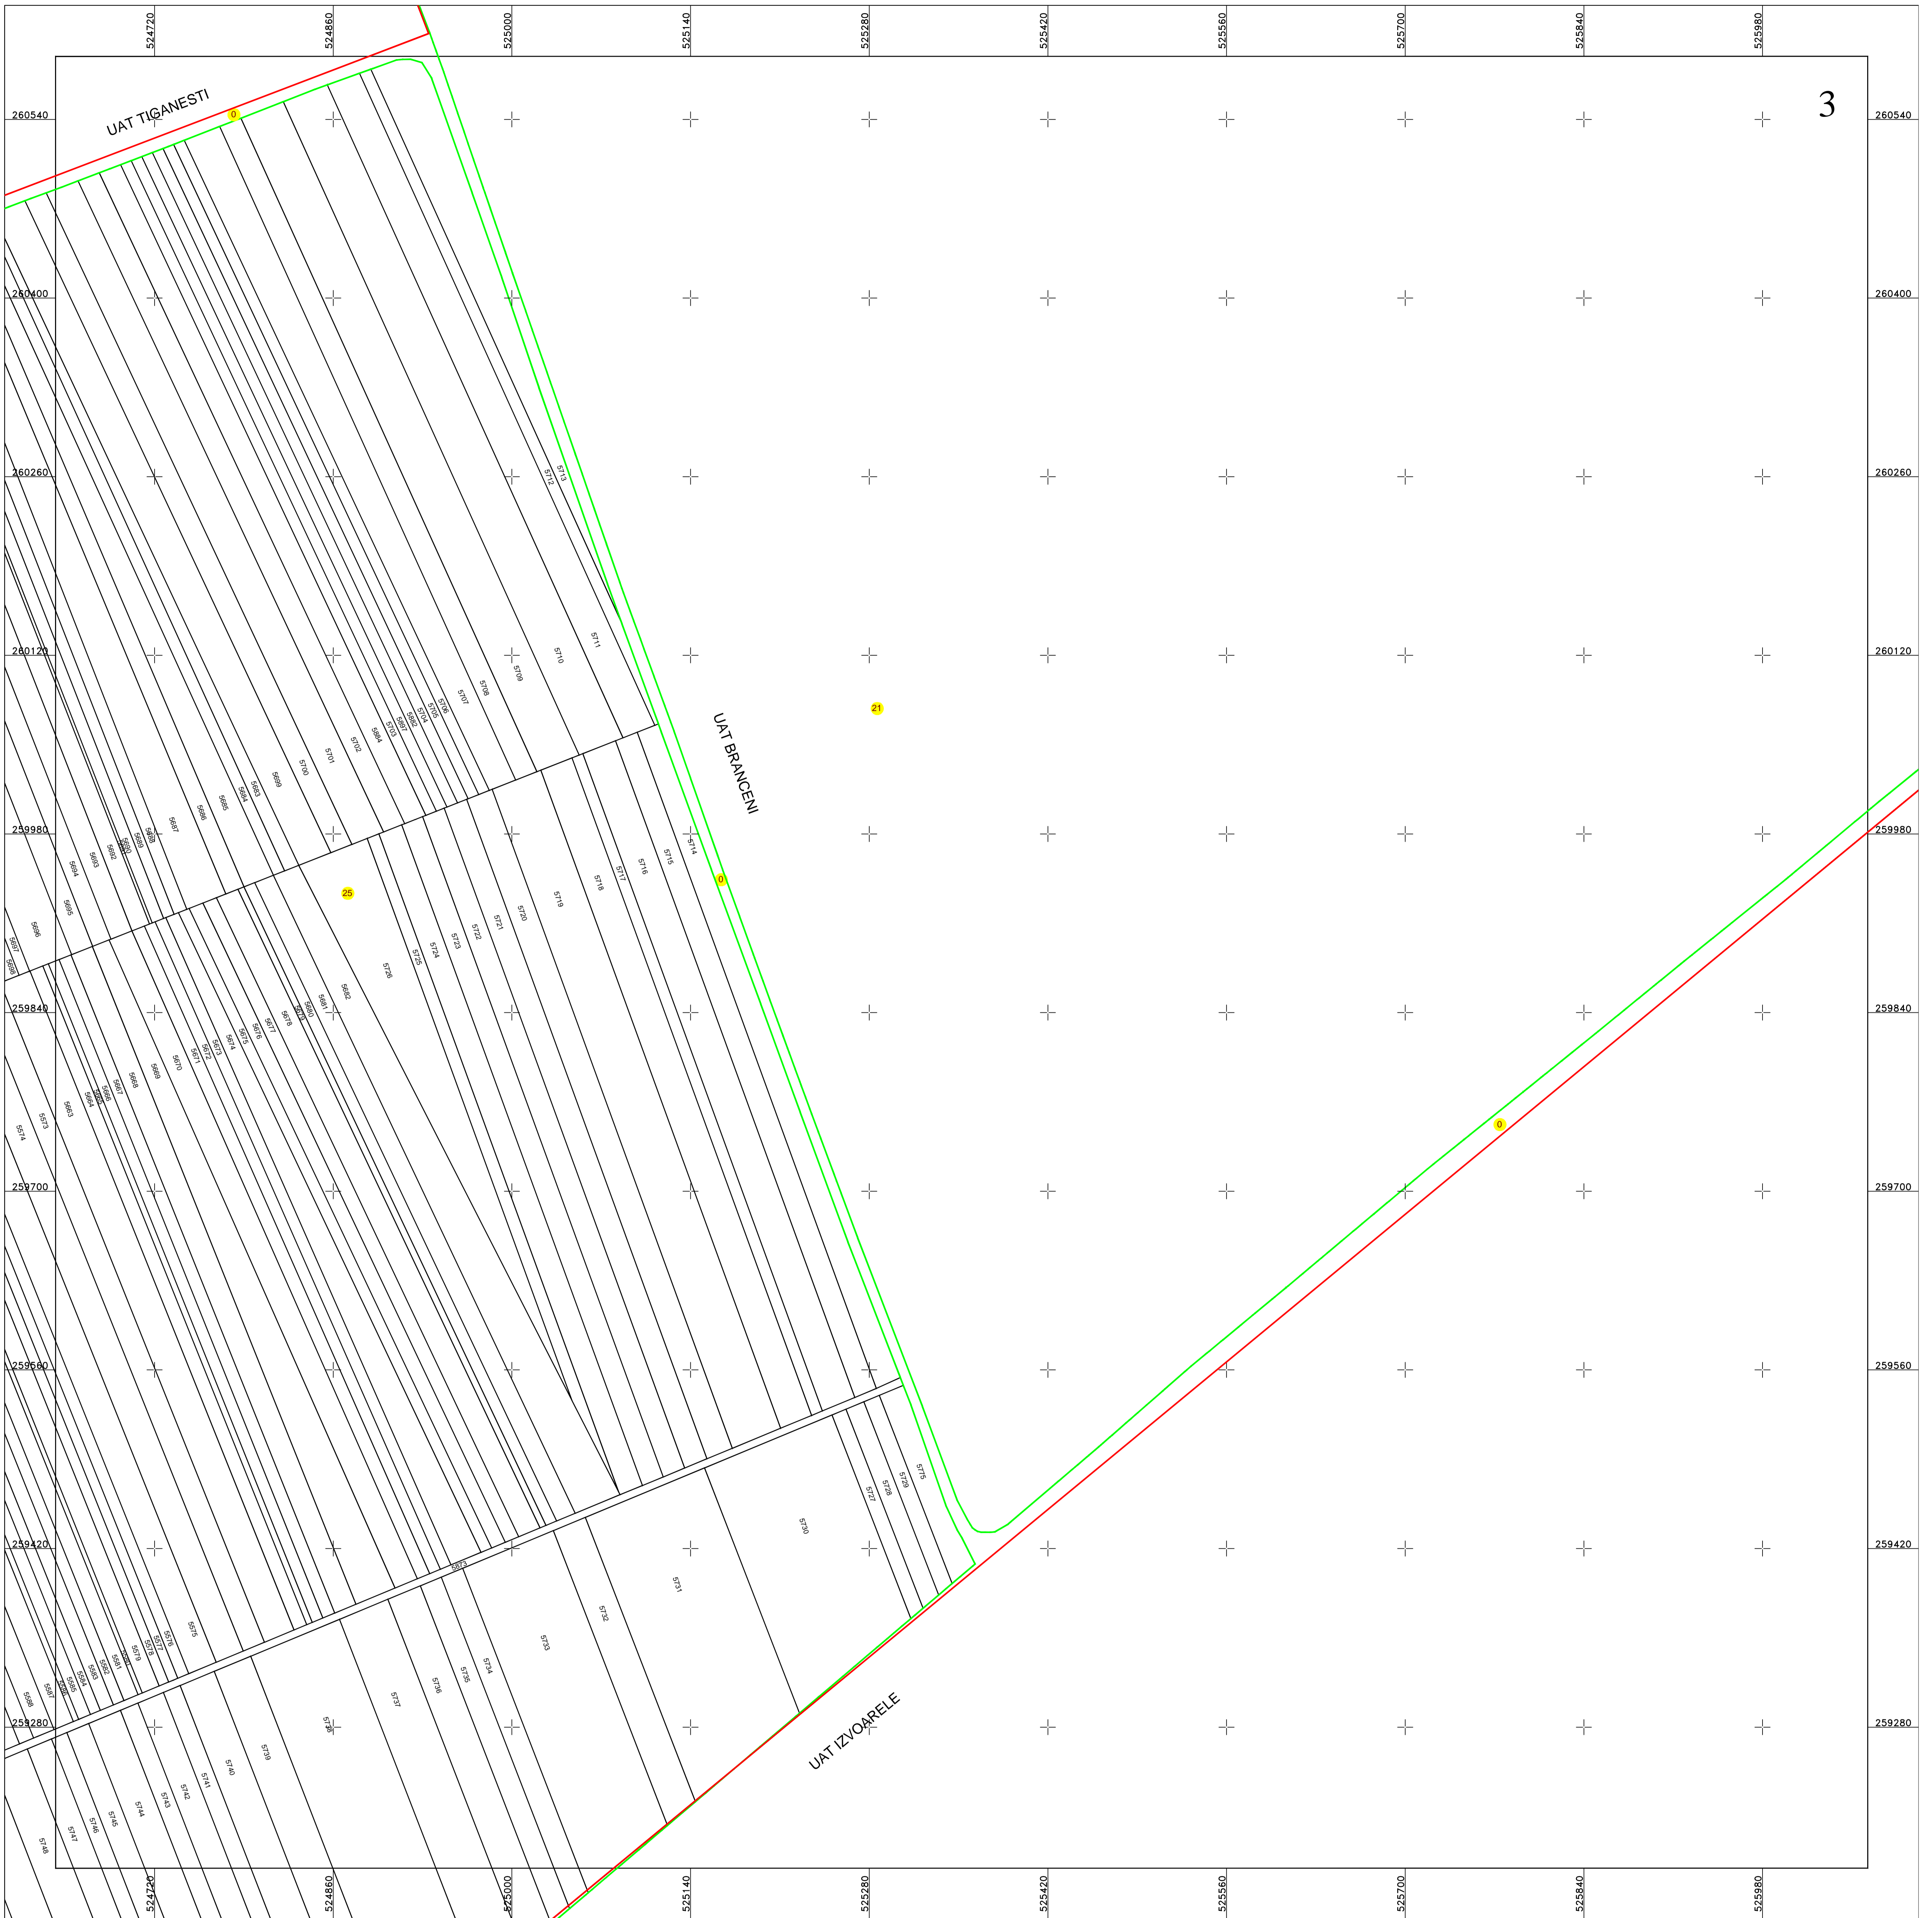


PLAN CADASTRAL
 UAT BRANCENI, judetul TELEORMAN
 SECTOR 25
 Scara 1:2000
 Sistem de proiectie STEREO 70
 Plansa 3/6

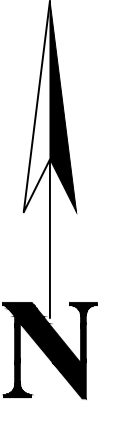

Schita dispunerii planselor

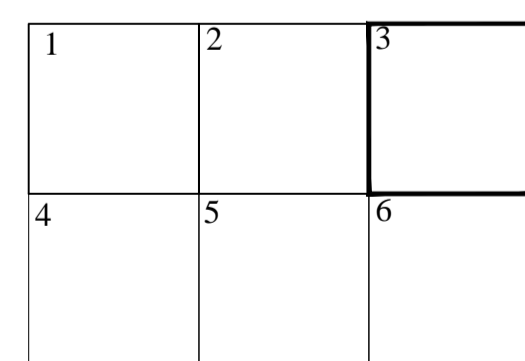

LEGENDĂ

25	Numar sector cadastral	
TELEORMAN	Judet	
BRANCENI	UAT	
Brancenii	Localitati	
PLAN CADASTRAL	Titlu	
Sector cadastral nr. 25	Subtitluri, Sector cadastral	
1:2000	Scara	
4494	ID	

—	Limita de judet
—	Limita UAT
—	Limita sectoarelor cadastrale
—	Limita intravilan
—	Limita imobil
—	Limita constructiilor cu caracter permanent

Documente spre publicare

ANCPI
Servicii de înregistrare sistematică în Sistemul Integrat de Cadastru și Carte Funciară a imobilelor situate în UAT Brancenii, jud. Teleorman
S.C. GEODETIC SYS S.R.L. Data martie 2023