

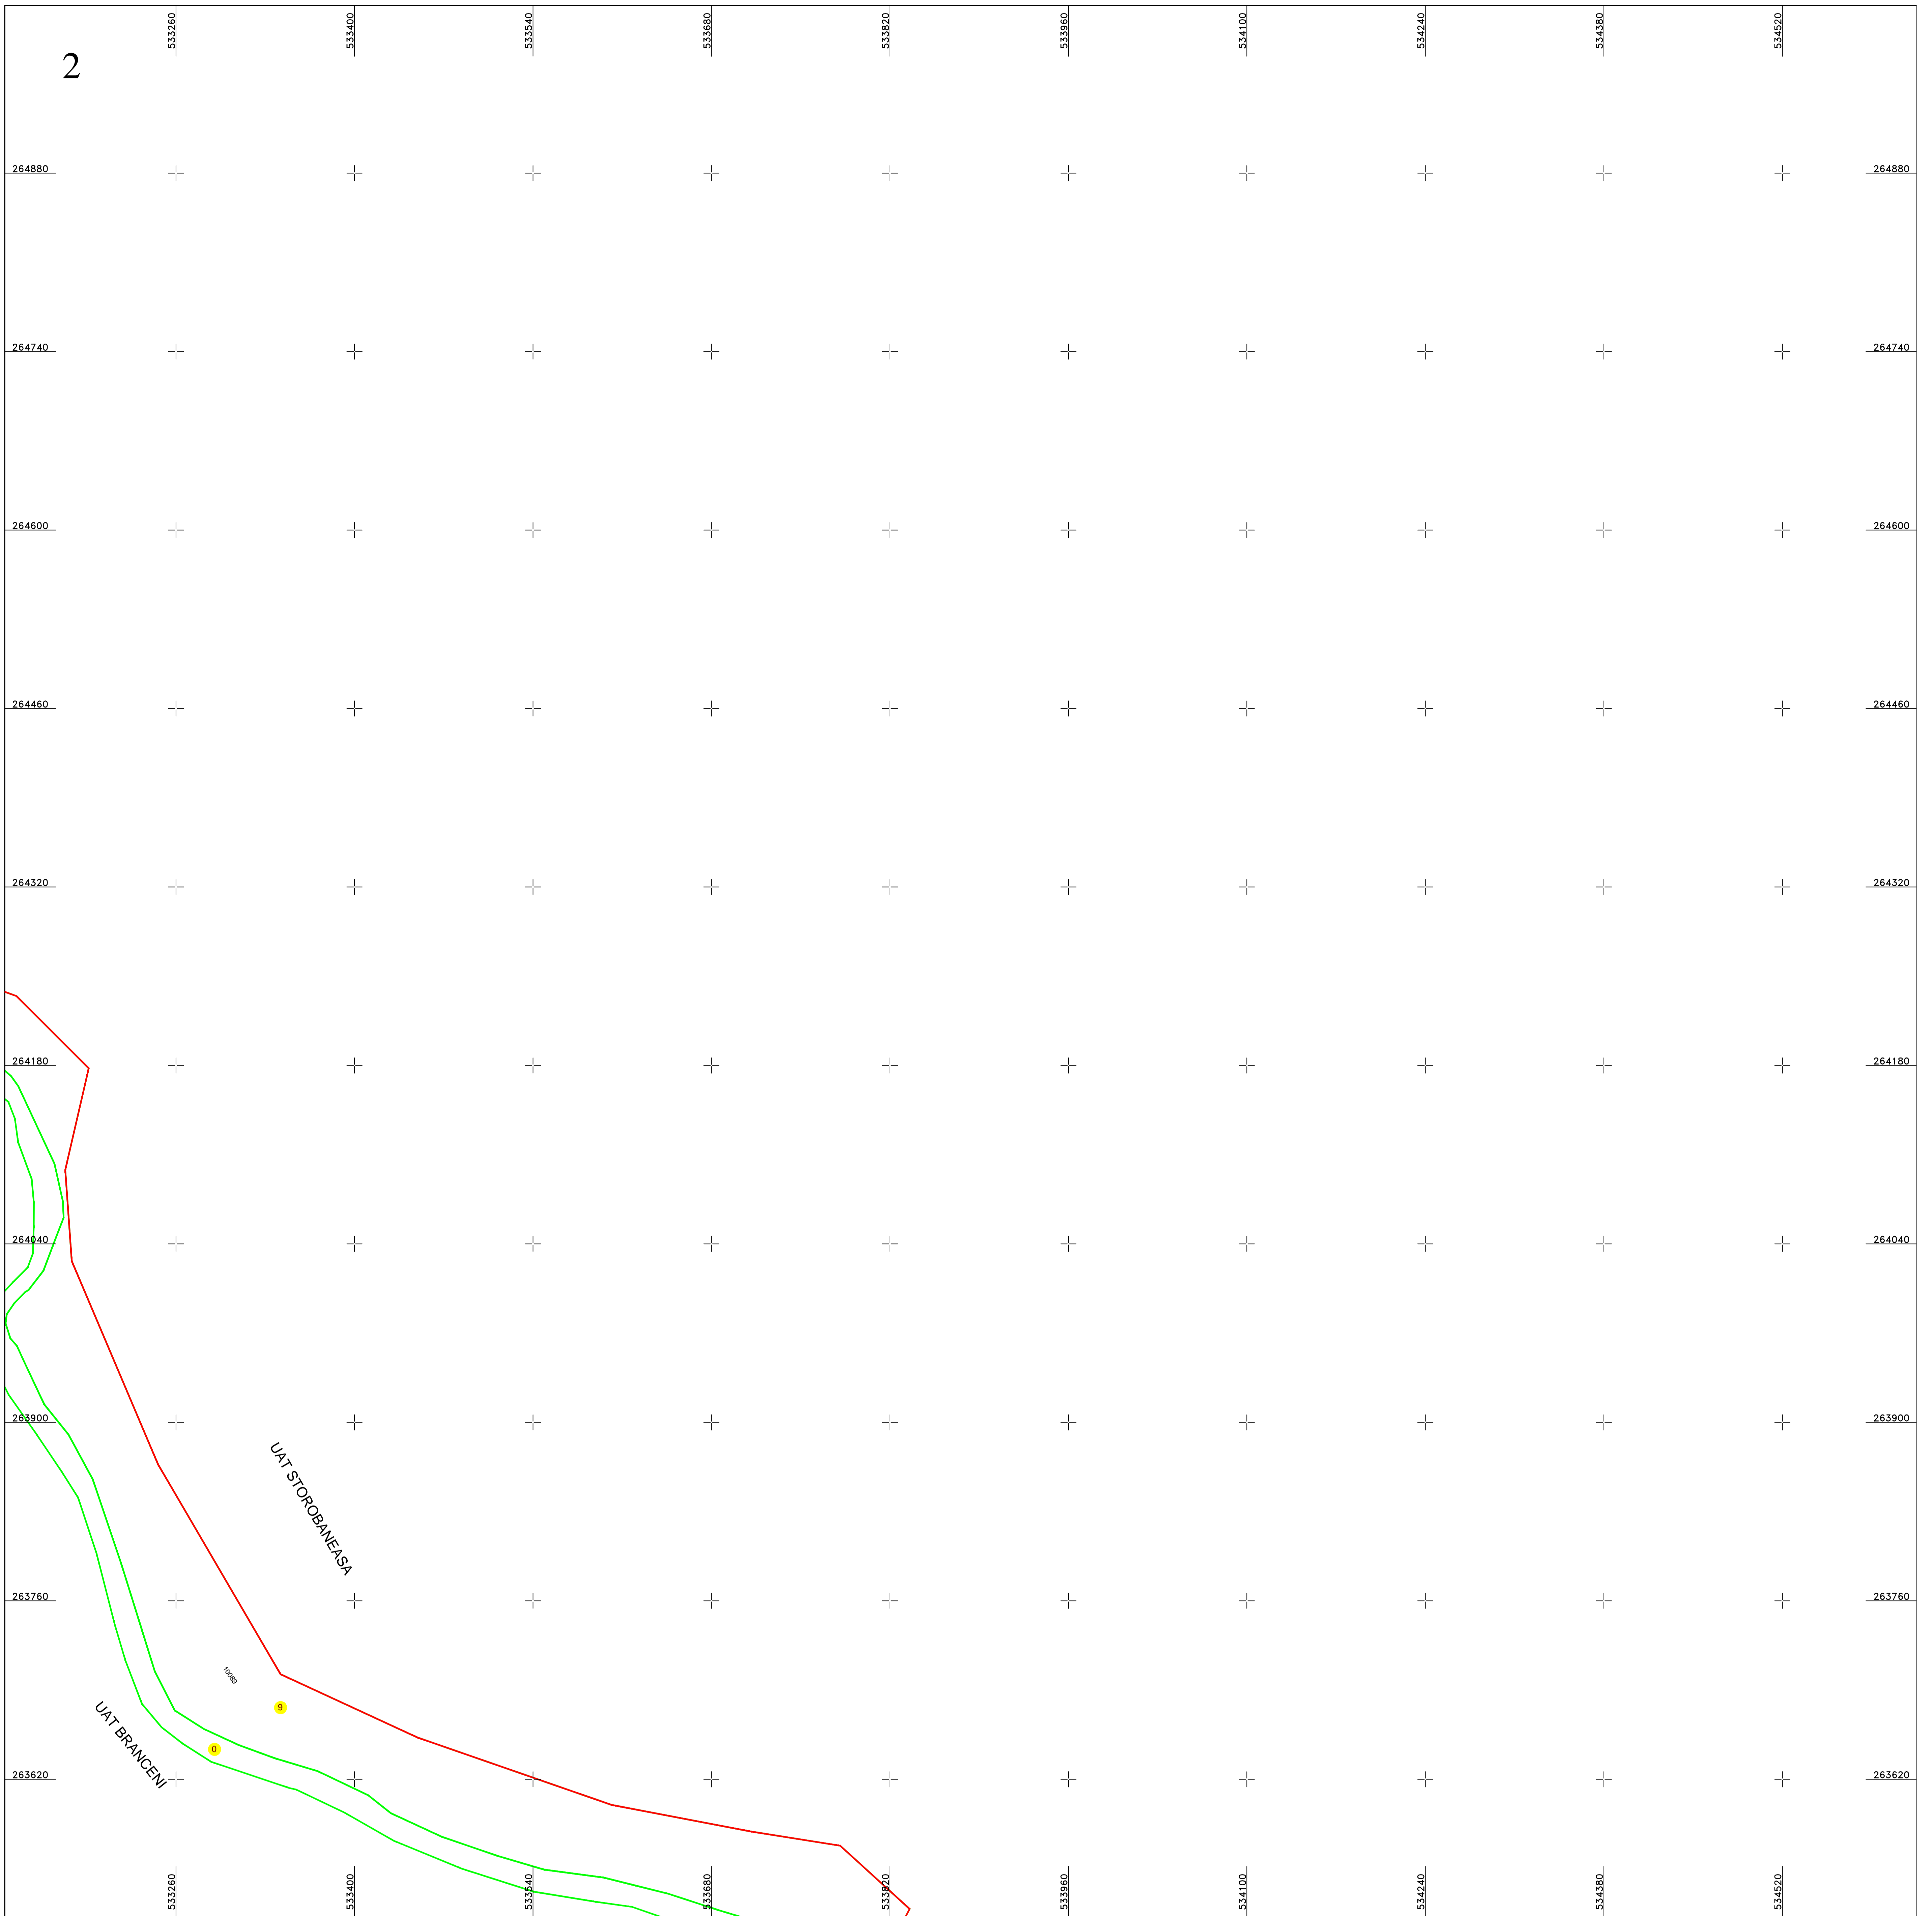


**PLAN CADASTRAL**  
 UAT BRANCENI, judetul TELEORMAN  
 SECTOR 9  
 Scara 1:2000  
 Sistem de proiectie STEREO 70  
 Plansa 2/3

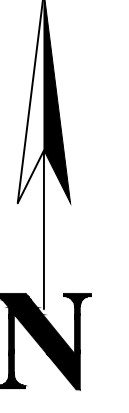

Schita dispunerii planselor

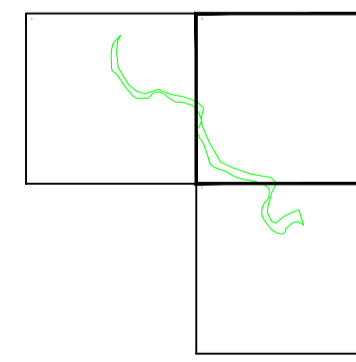

**LEGENDĂ**

9	Numar sector cadastral	
TELEORMAN	Judet	
BRANCENI	UAT	
Brancenii	Localitati	
PLAN CADASTRAL	Titlu	
Sector cadastral nr. 9	Subtitluri, Sector cadastral	
1:2000	Scara	
9795	ID	

<span style="color: red;">—</span>	Limita de judet
<span style="color: green;">—</span>	Limita UAT
<span style="color: blue;">—</span>	Limita sectoarelor cadastrale
<span style="color: black;">—</span>	Limita intravilan
<span style="color: black;">—</span>	Limita imobil
<span style="color: black;">—</span>	Limita constructiilor cu caracter permanent

Documente spre publicare

<b>ANCPI</b>
<b>Servicii de înregistrare sistematică în Sistemul Integrat de Cadastru și Carte Funciară a imobilelor situate în UAT Brancenii, jud. Teleorman</b>
S.C. GEODETIC SYS S.R.L. Data Iulie 2024