

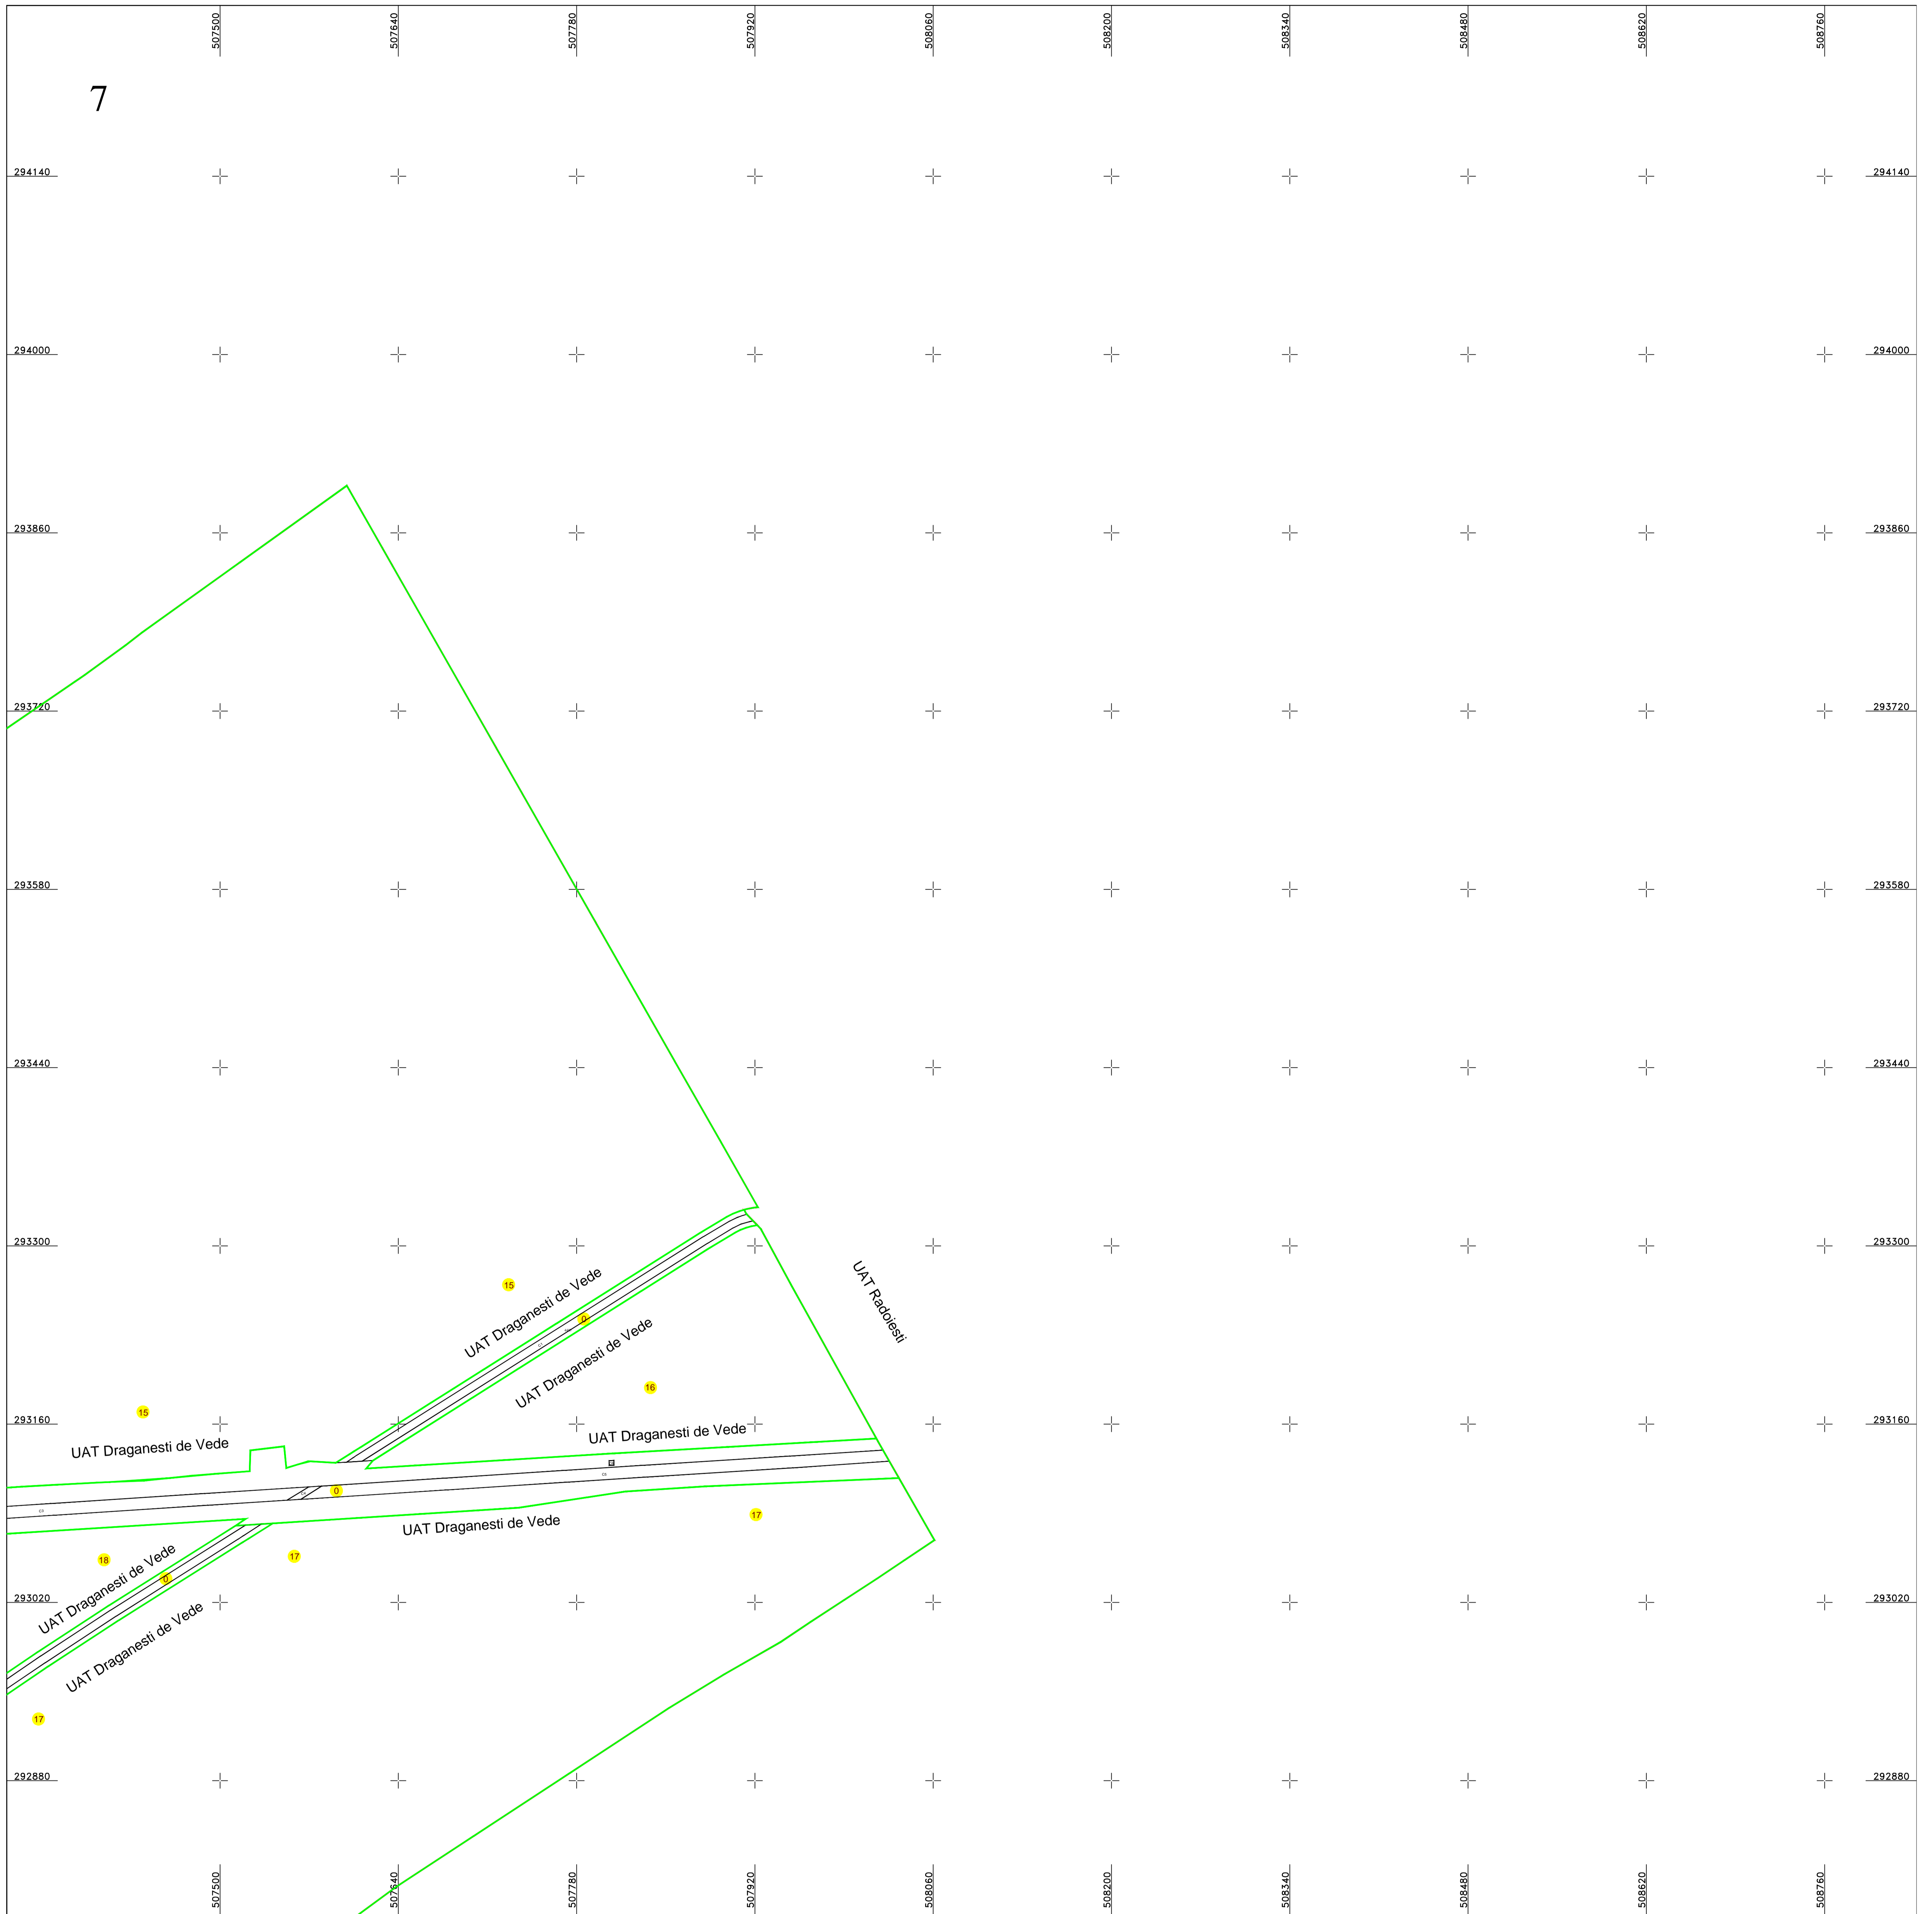


**PLAN CADASTRAL**  
**UAT DRAGANESTI DE VEDE, judetul TELEORMAN**  
**SECTOR 0**  
 Scara 1:2000  
 Sistem de proiectie STEREO 70  
 Plansa 7/12

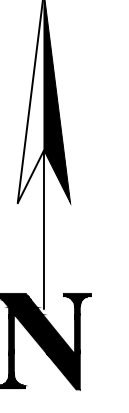

Schita dispunerii planselor

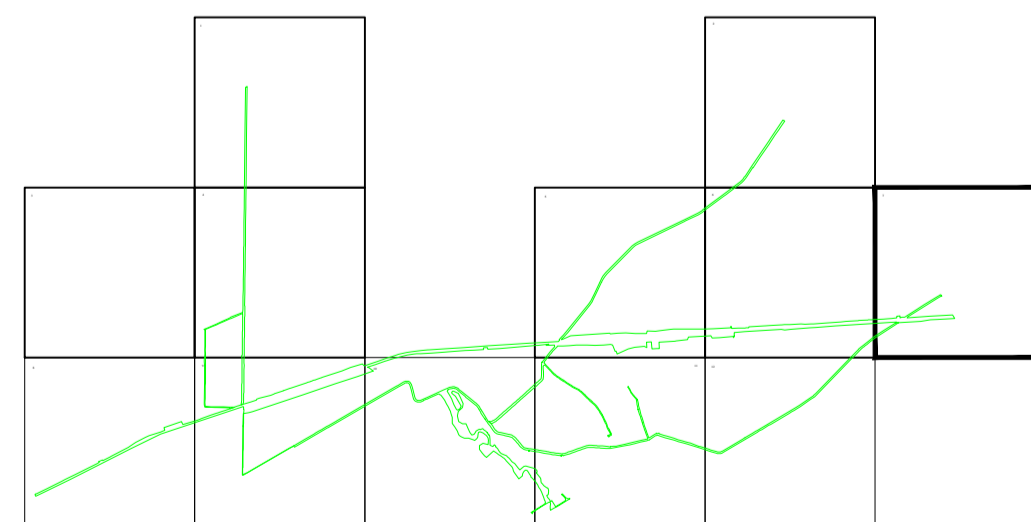

**LEGENDĂ**

0	Numar sector cadastral	
TELEORMAN	Judet	
DRAGANESTI DE VEDE	UAT	
Draganesti de Vede	Localitati	
PLAN CADASTRAL	Titlu	
Sector cadastral nr. 0	Subtitluri, Sector cadastral	
1:2000	Scara	
9473	ID	

<span style="color: red;">—</span>	Limita de judet
<span style="color: orange;">—</span>	Limita UAT
<span style="color: green;">—</span>	Limita sectoarelor cadastrale
<span style="color: blue;">—</span>	Limita intravilan
<span style="color: grey;">—</span>	Limita imobil
<span style="color: black;">—</span>	Limita constructiilor cu caracter permanent

Documente spre publicare

**ANCPI**

**Serviciu de înregistrare sistematică în Sistemul Integrat de Cadastru și Carte Funciară a imobilelor situate în UAT Draganesti de Vede, jud. Teleorman**

S.C. GEODETIC SYS S.R.L.

Data  
Februarie 2026