


PLAN CADASTRAL
UAT DRAGANESTI DE VEDE, judetul TELEORMAN

SECTOR 0

Scara 1:2000

Sistem de proiectie STEREO 70

Plansa 9/12

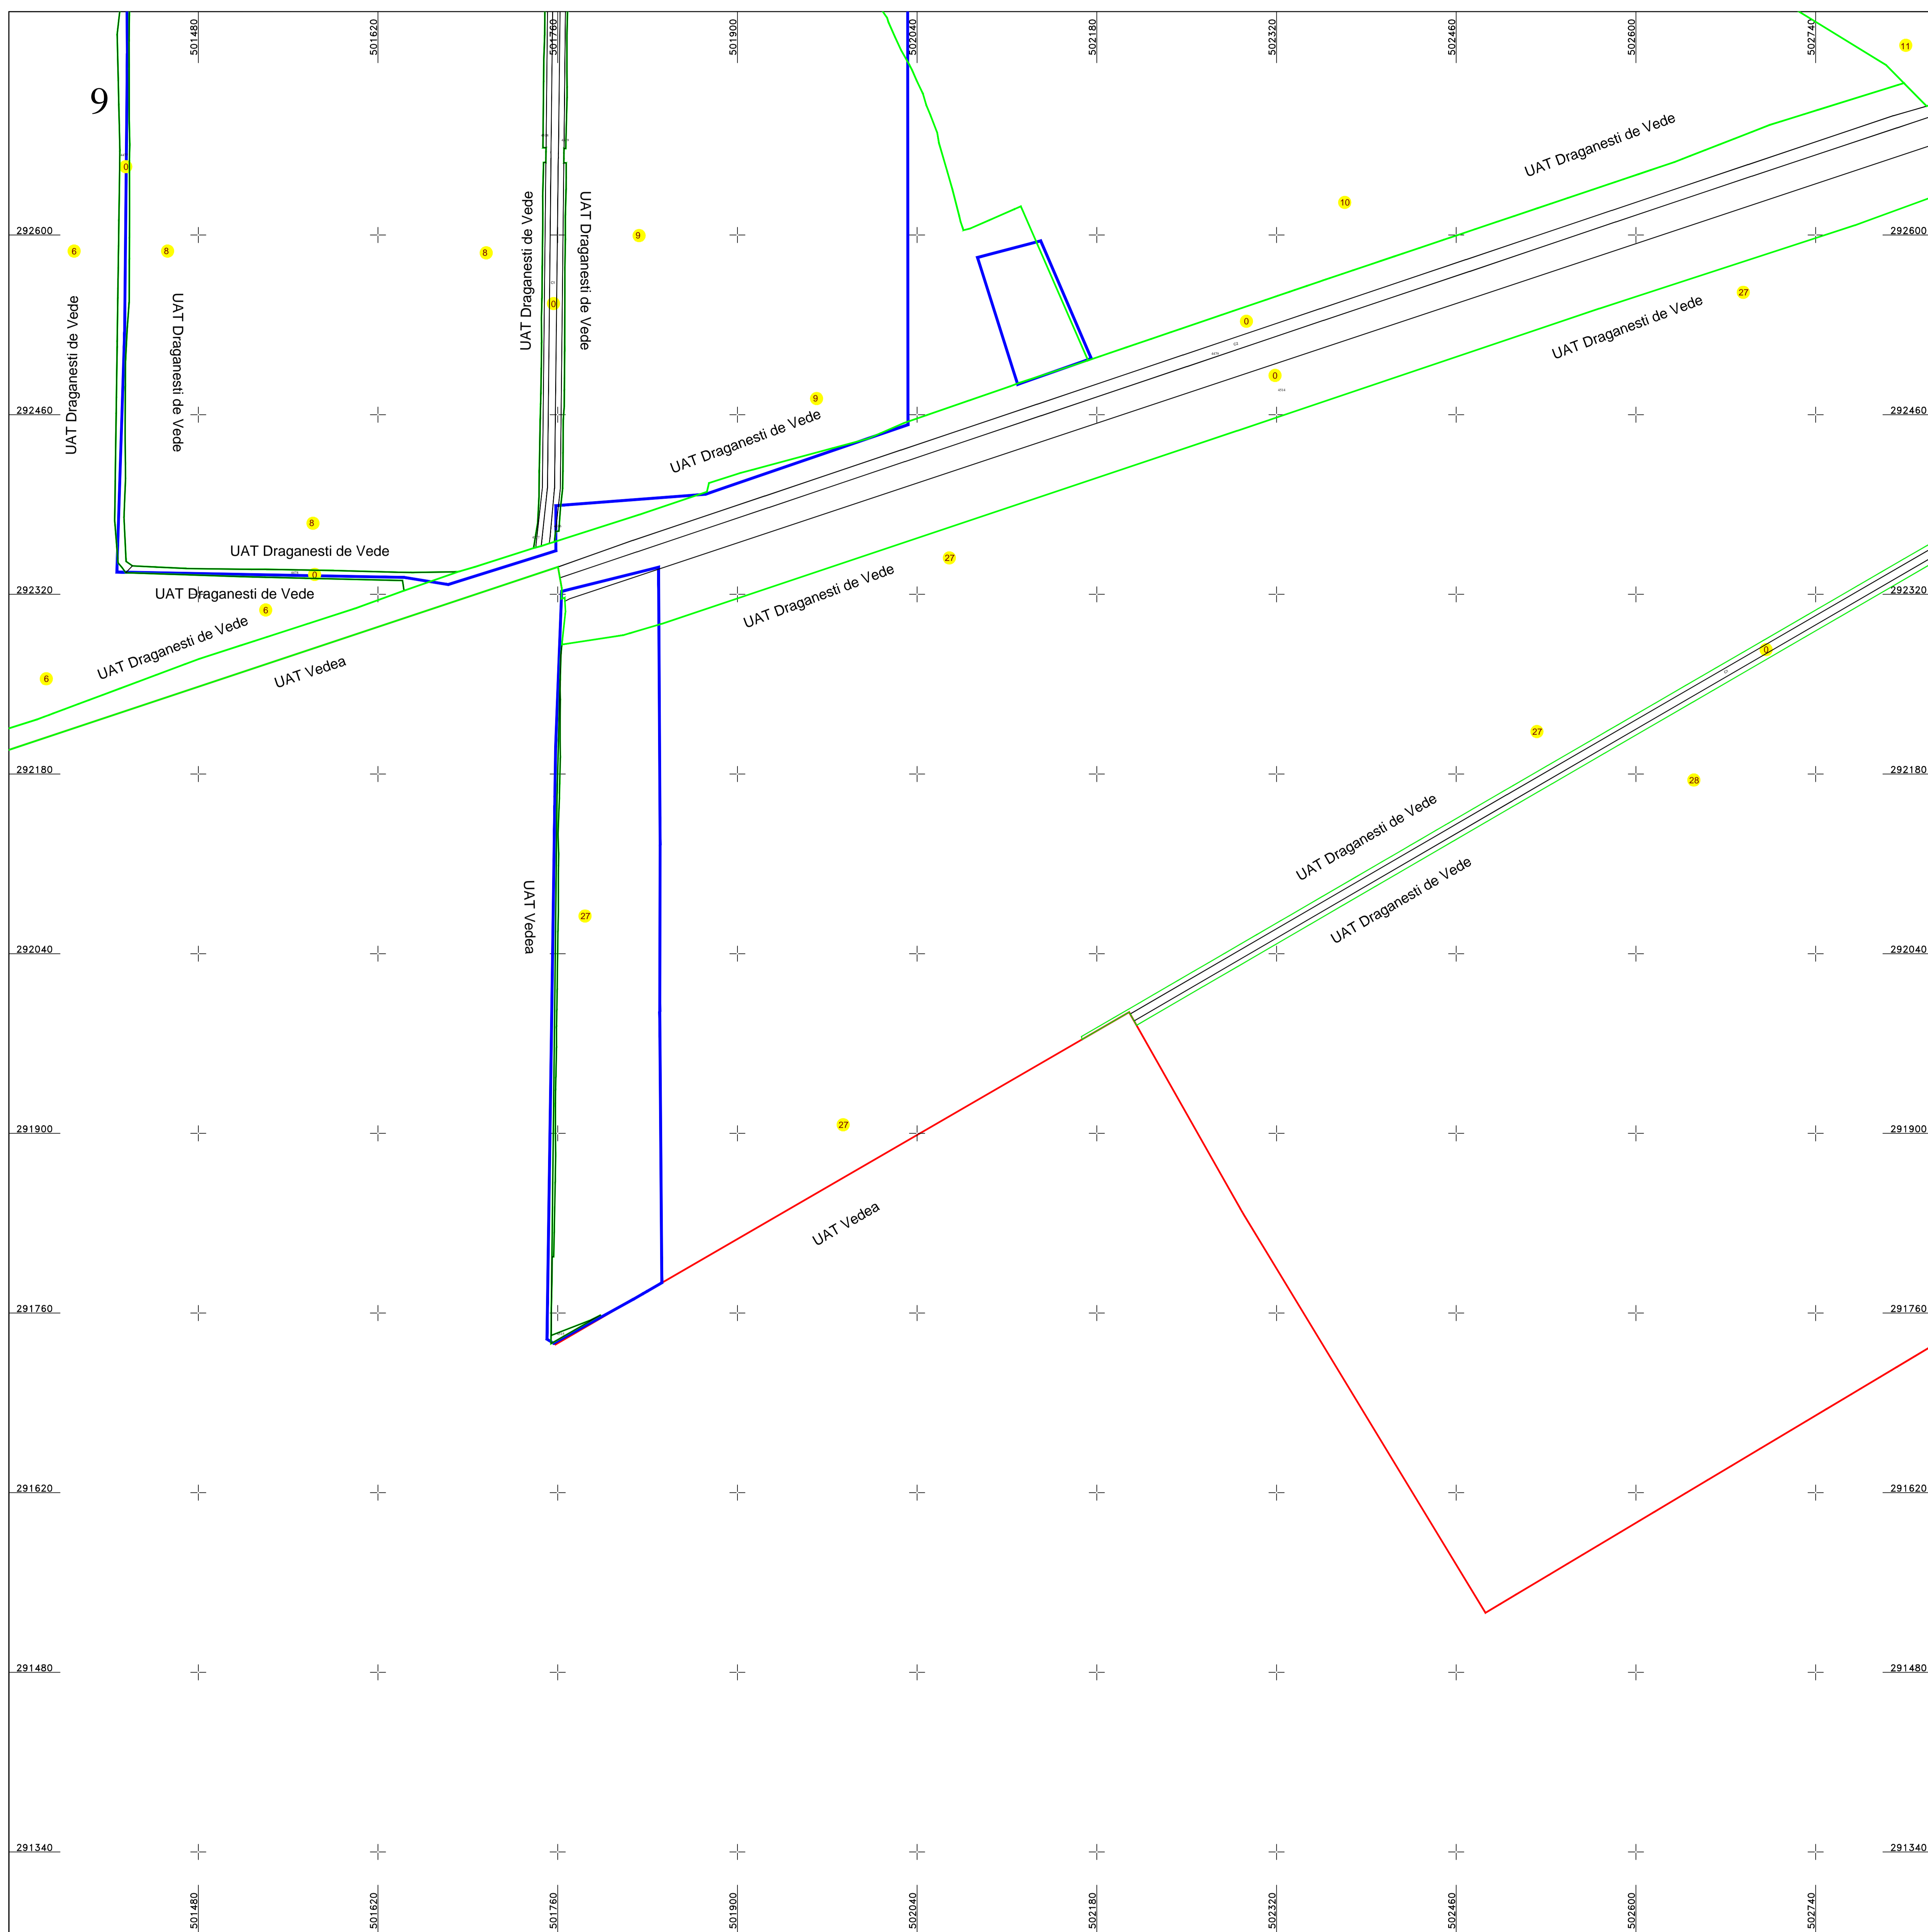

Schita dispunerii planselor



LEGENDĂ

0	Numar sector cadastral
TELEORMAN	Judet
DRAGANESTI DE VEDE	UAT
Draganesti de Vede	Localitati
PLAN CADASTRAL	Titlu
Sector cadastral nr. 0	Subtitluri, Sector cadastral
1:2000	Scara
9473	ID

	Limita de judet
	Limita UAT
	Limita sectoarelor cadastrale
	Limita intravilan
	Limita imobil
	Limita constructiilor cu caracter permanent

Documente spre publicare

ANCPI	
Servicii de înregistrare sistematică in Sistemul Integrat de Cadastru si Carte Funciară a imobilelor situate in UAT Dragănești de Vede, jud. Teleorman	
S.C. GEODETIC SYS S.R.L.	
Data	Februarie 2026