



PLAN CADASTRAL
UAT DRAGANESTI DE VEDE, judetul TELEORMAN
SECTOR 23
 Scara 1:1000
 Sistem de proiectie STEREO 70
 Plansa 1/1

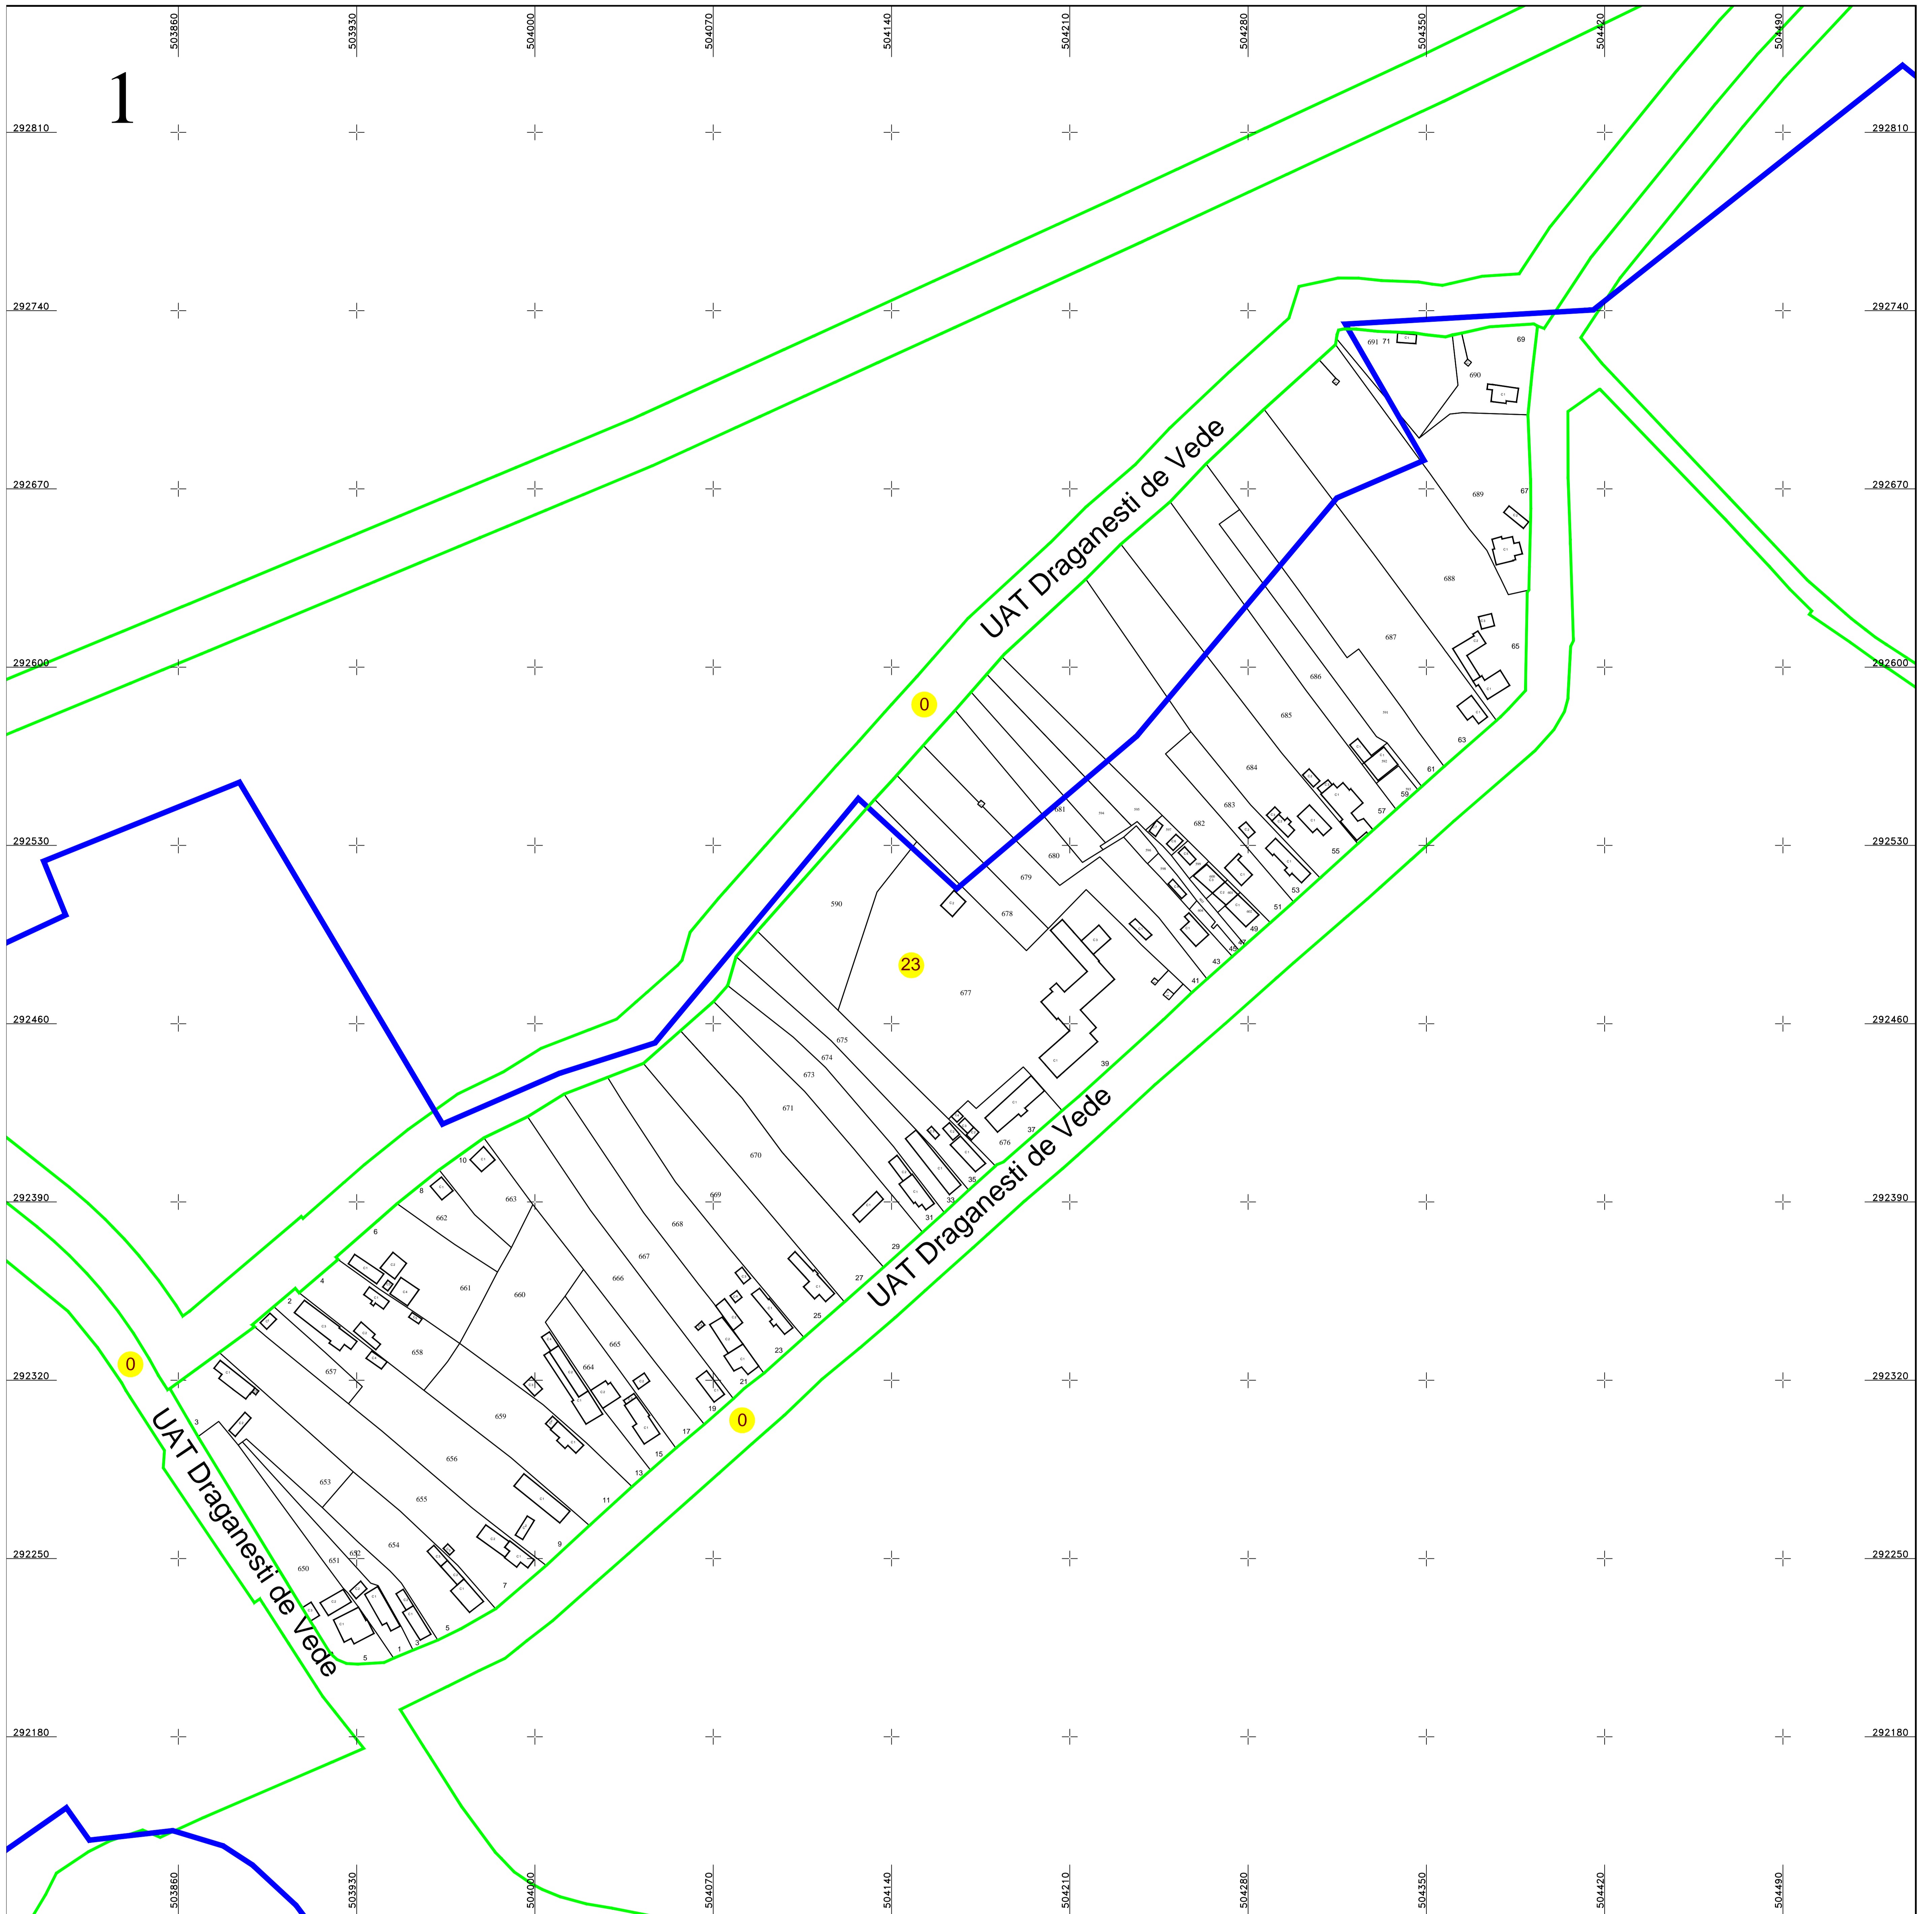

Schita dispunerii planselor

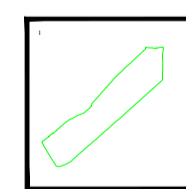

LEGENDĂ

23	Numar sector cadastral	
TELEORMAN	Judet	
DRAGANESTI DE VEDE	UAT	
Draganesti de Vede	Localitati	
PLAN CADASTRAL	Titlu	Limita tarlalelor
Sector cadastral nr. 23	Subtitluri, Sector cadastral	Limita UAT
1:1000	Scara	Limita sectoarelor cadastrale
653	ID	Limita intravilan
		Limita imobil
		Limita constructiilor cu caracter permanent

Documente spre publicare

ANCPI

**Servicii de înregistrare sistematică in
Sistemul Integrat de Cadastru si Carte
Funciară a imobilelor situate in UAT
Draganesti de Vede, jud. Teleorman**

S.C. GEODETIC SYS S.R.L.

Data
Februarie 2026

