



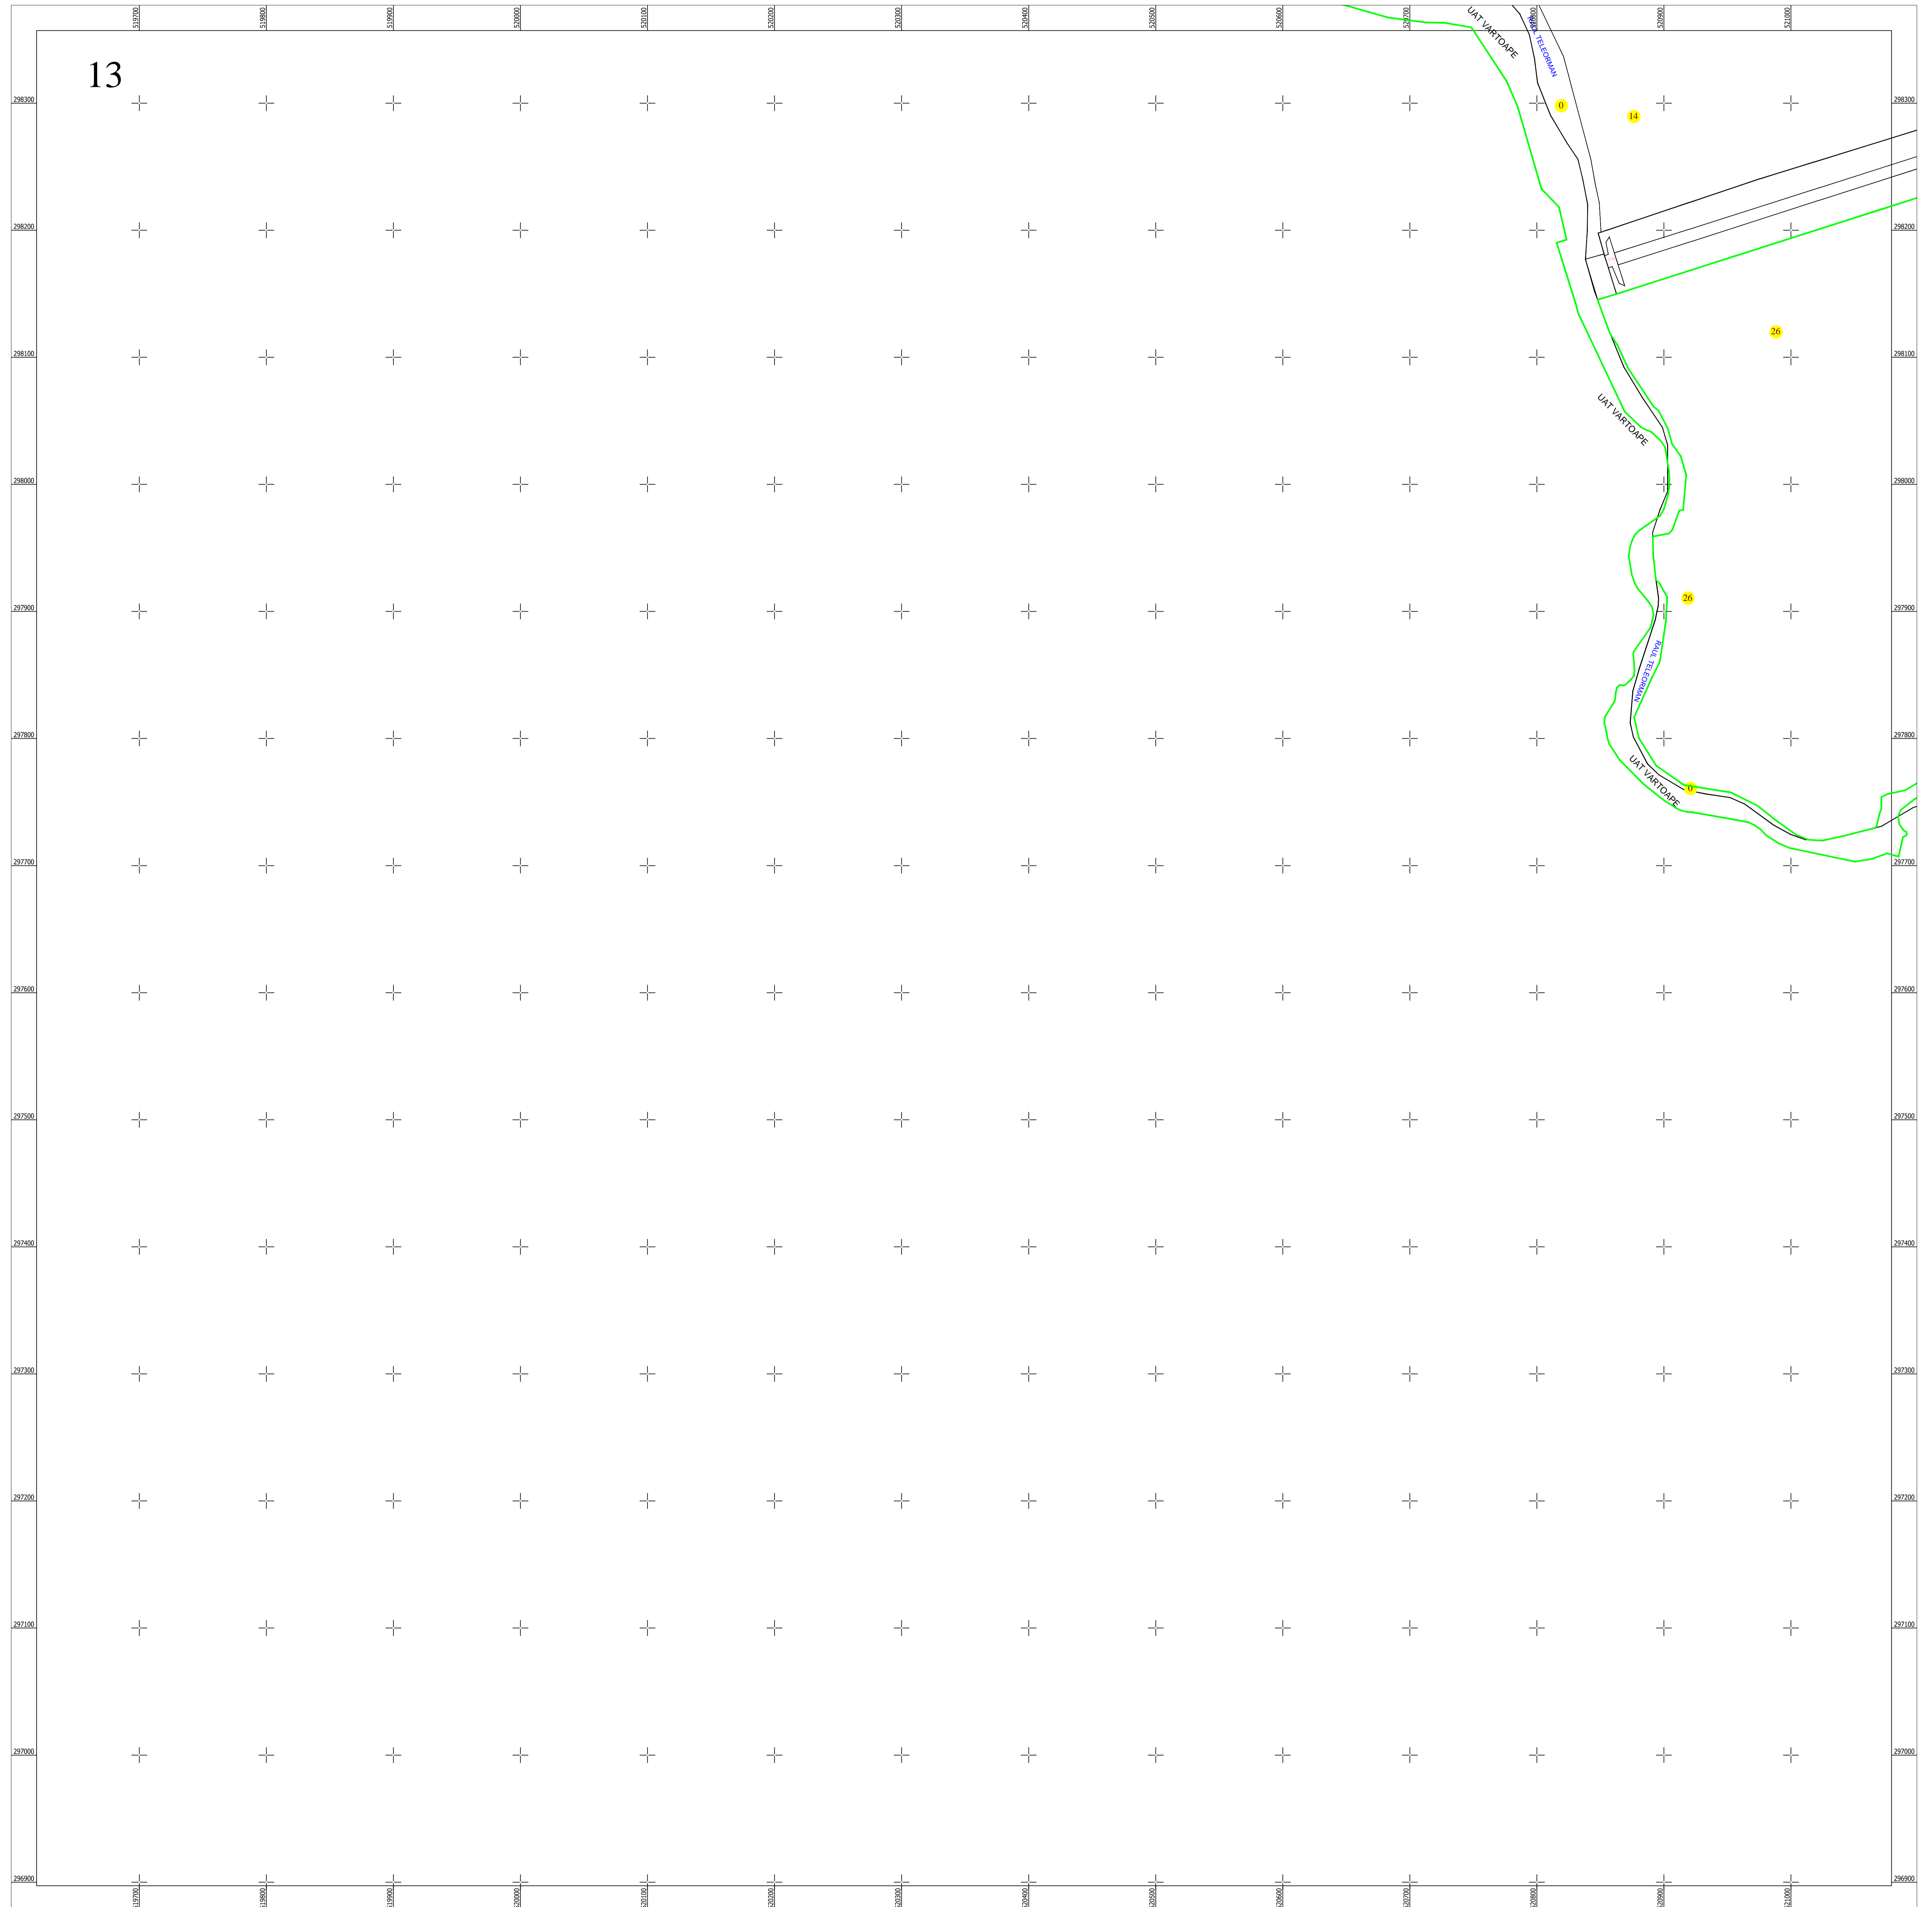

PLAN CADASTRAL
 UAT OLTENI, judetul TELEORMAN
 Sector cadastral nr. : 0
 Scara 1:2000
 Sistem de proiectie STEREO 70
 Plansa 13/19

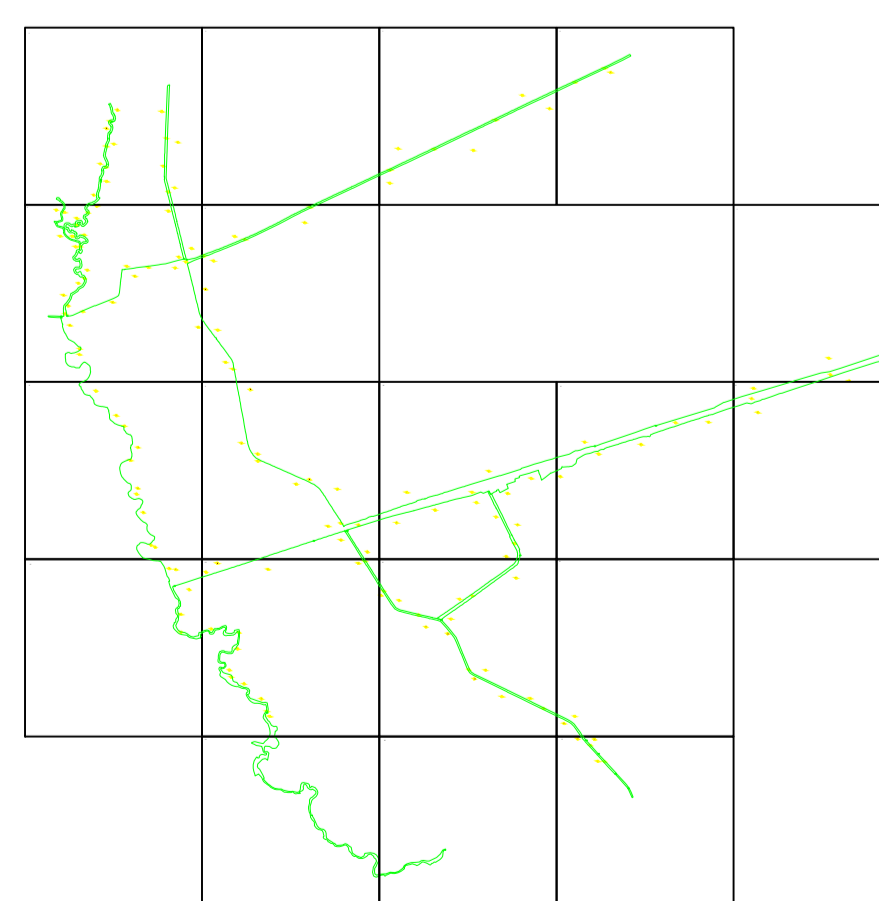

Schita dispunerii planselor



LEGENDĂ

0	Numar sector cadastral	
TELEORMAN	Judet	
OLTENI	UAT	
Olteni	Localitati	
PLAN CADASTRAL	Titlu	
Setor cadastral nr. 0	Subtitluri, Sector cadastral	
1:2000	Scara	
7291	ID	

—	Limita de judet
—	Limita UAT
—	Limita sectoarelor cadastrale
—	Limita intravilan
—	Limita imobil
—	Limita constructiilor cu caracter permanent

Documente spre publicare

ANCPI
Servicii de înregistrare sistematică în Sistemul Integrat de Cadastru și Carte Funciară a imobilelor situate în UAT Olteni, jud. Teleorman
<small>GEODETIC SYS S.R.L. Data IANUARIE 2026</small>