

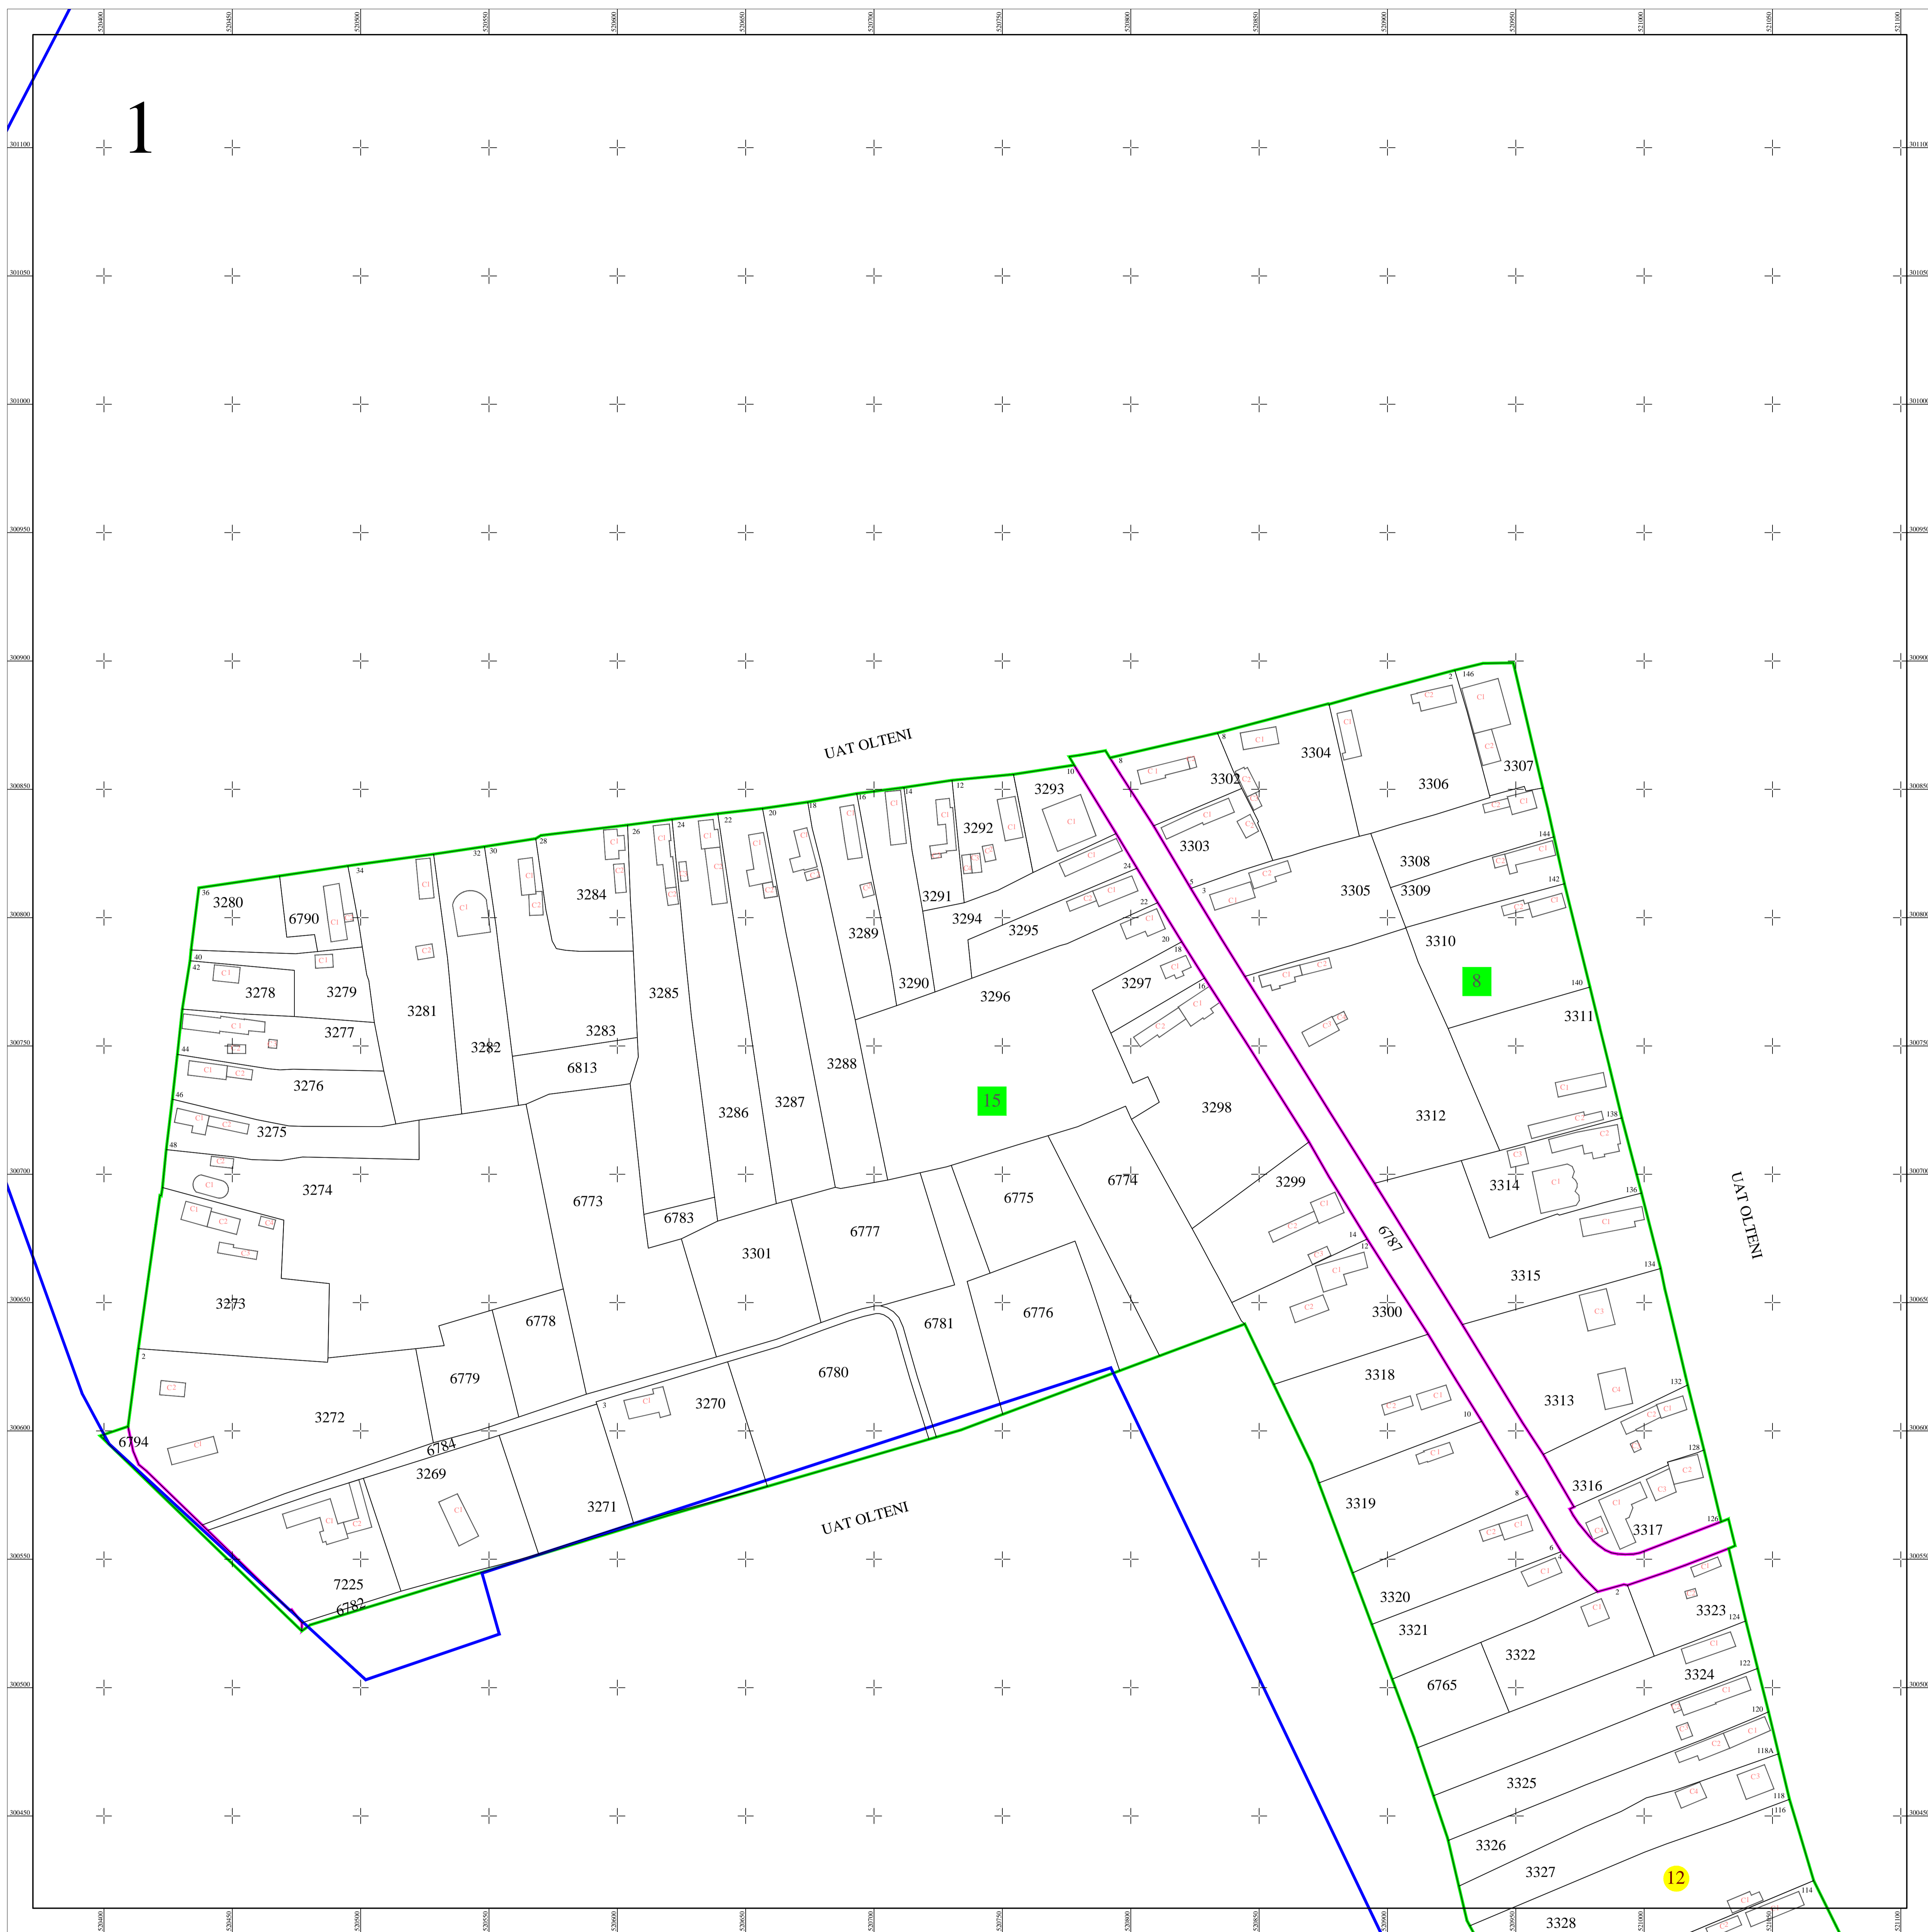


PLAN CADASTRAL
 UAT OLTENI, judetul TELEORMAN
 SECTOR 12
 Scara 1:1000
 Sistem de proiectie STEREO 70
 Plansa 1/4

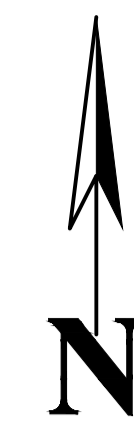

Schita dispunerii planselor

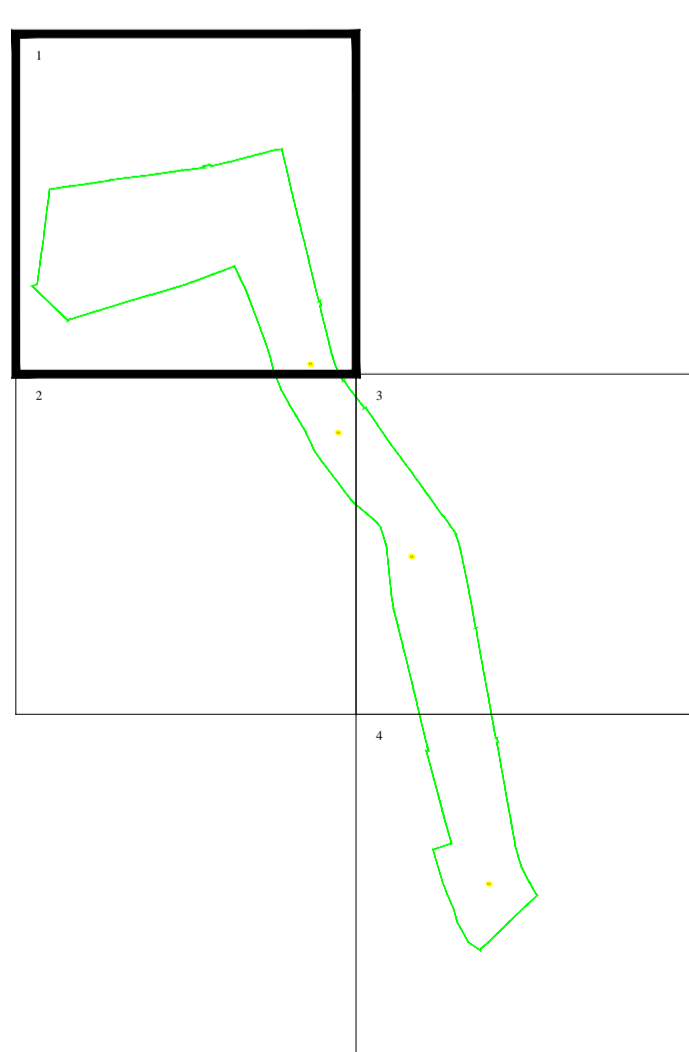

LEGENDĂ

12	Numar sector cadastral
TELEORMAN	Judet
OLTENI	UAT
PERII BROSTENI	Localitati
PLAN CADASTRAL	Titlu
Sector cadastral nr. 11	Subtitluri, Sector cadastral
1:1000	Scara
3316	ID

—	Limita tarlalelor
—	Limita de judet
—	Limita UAT
—	Limita sectoarelor cadastrale
—	Limita intravilan
—	Limita imobil
—	Limita constructiilor cu caracter permanent

Documente spre publicare

ANCPI

**Servicii de înregistrare sistematică în
Sistemul Integrat de Cadastru și Carte
Funciară a imobilelor situate în UAT
Olteni, jud. Teleorman**

S.C. GEODETIC SYS S.R.L.

Data
aprilie 2024