



PLAN CADASTRAL
UAT OLTENI, judetul TELEORMAN
SECTOR 29
 Scara 1:1000
 Sistem de proiectie STEREO 70
 Plansa 4/8

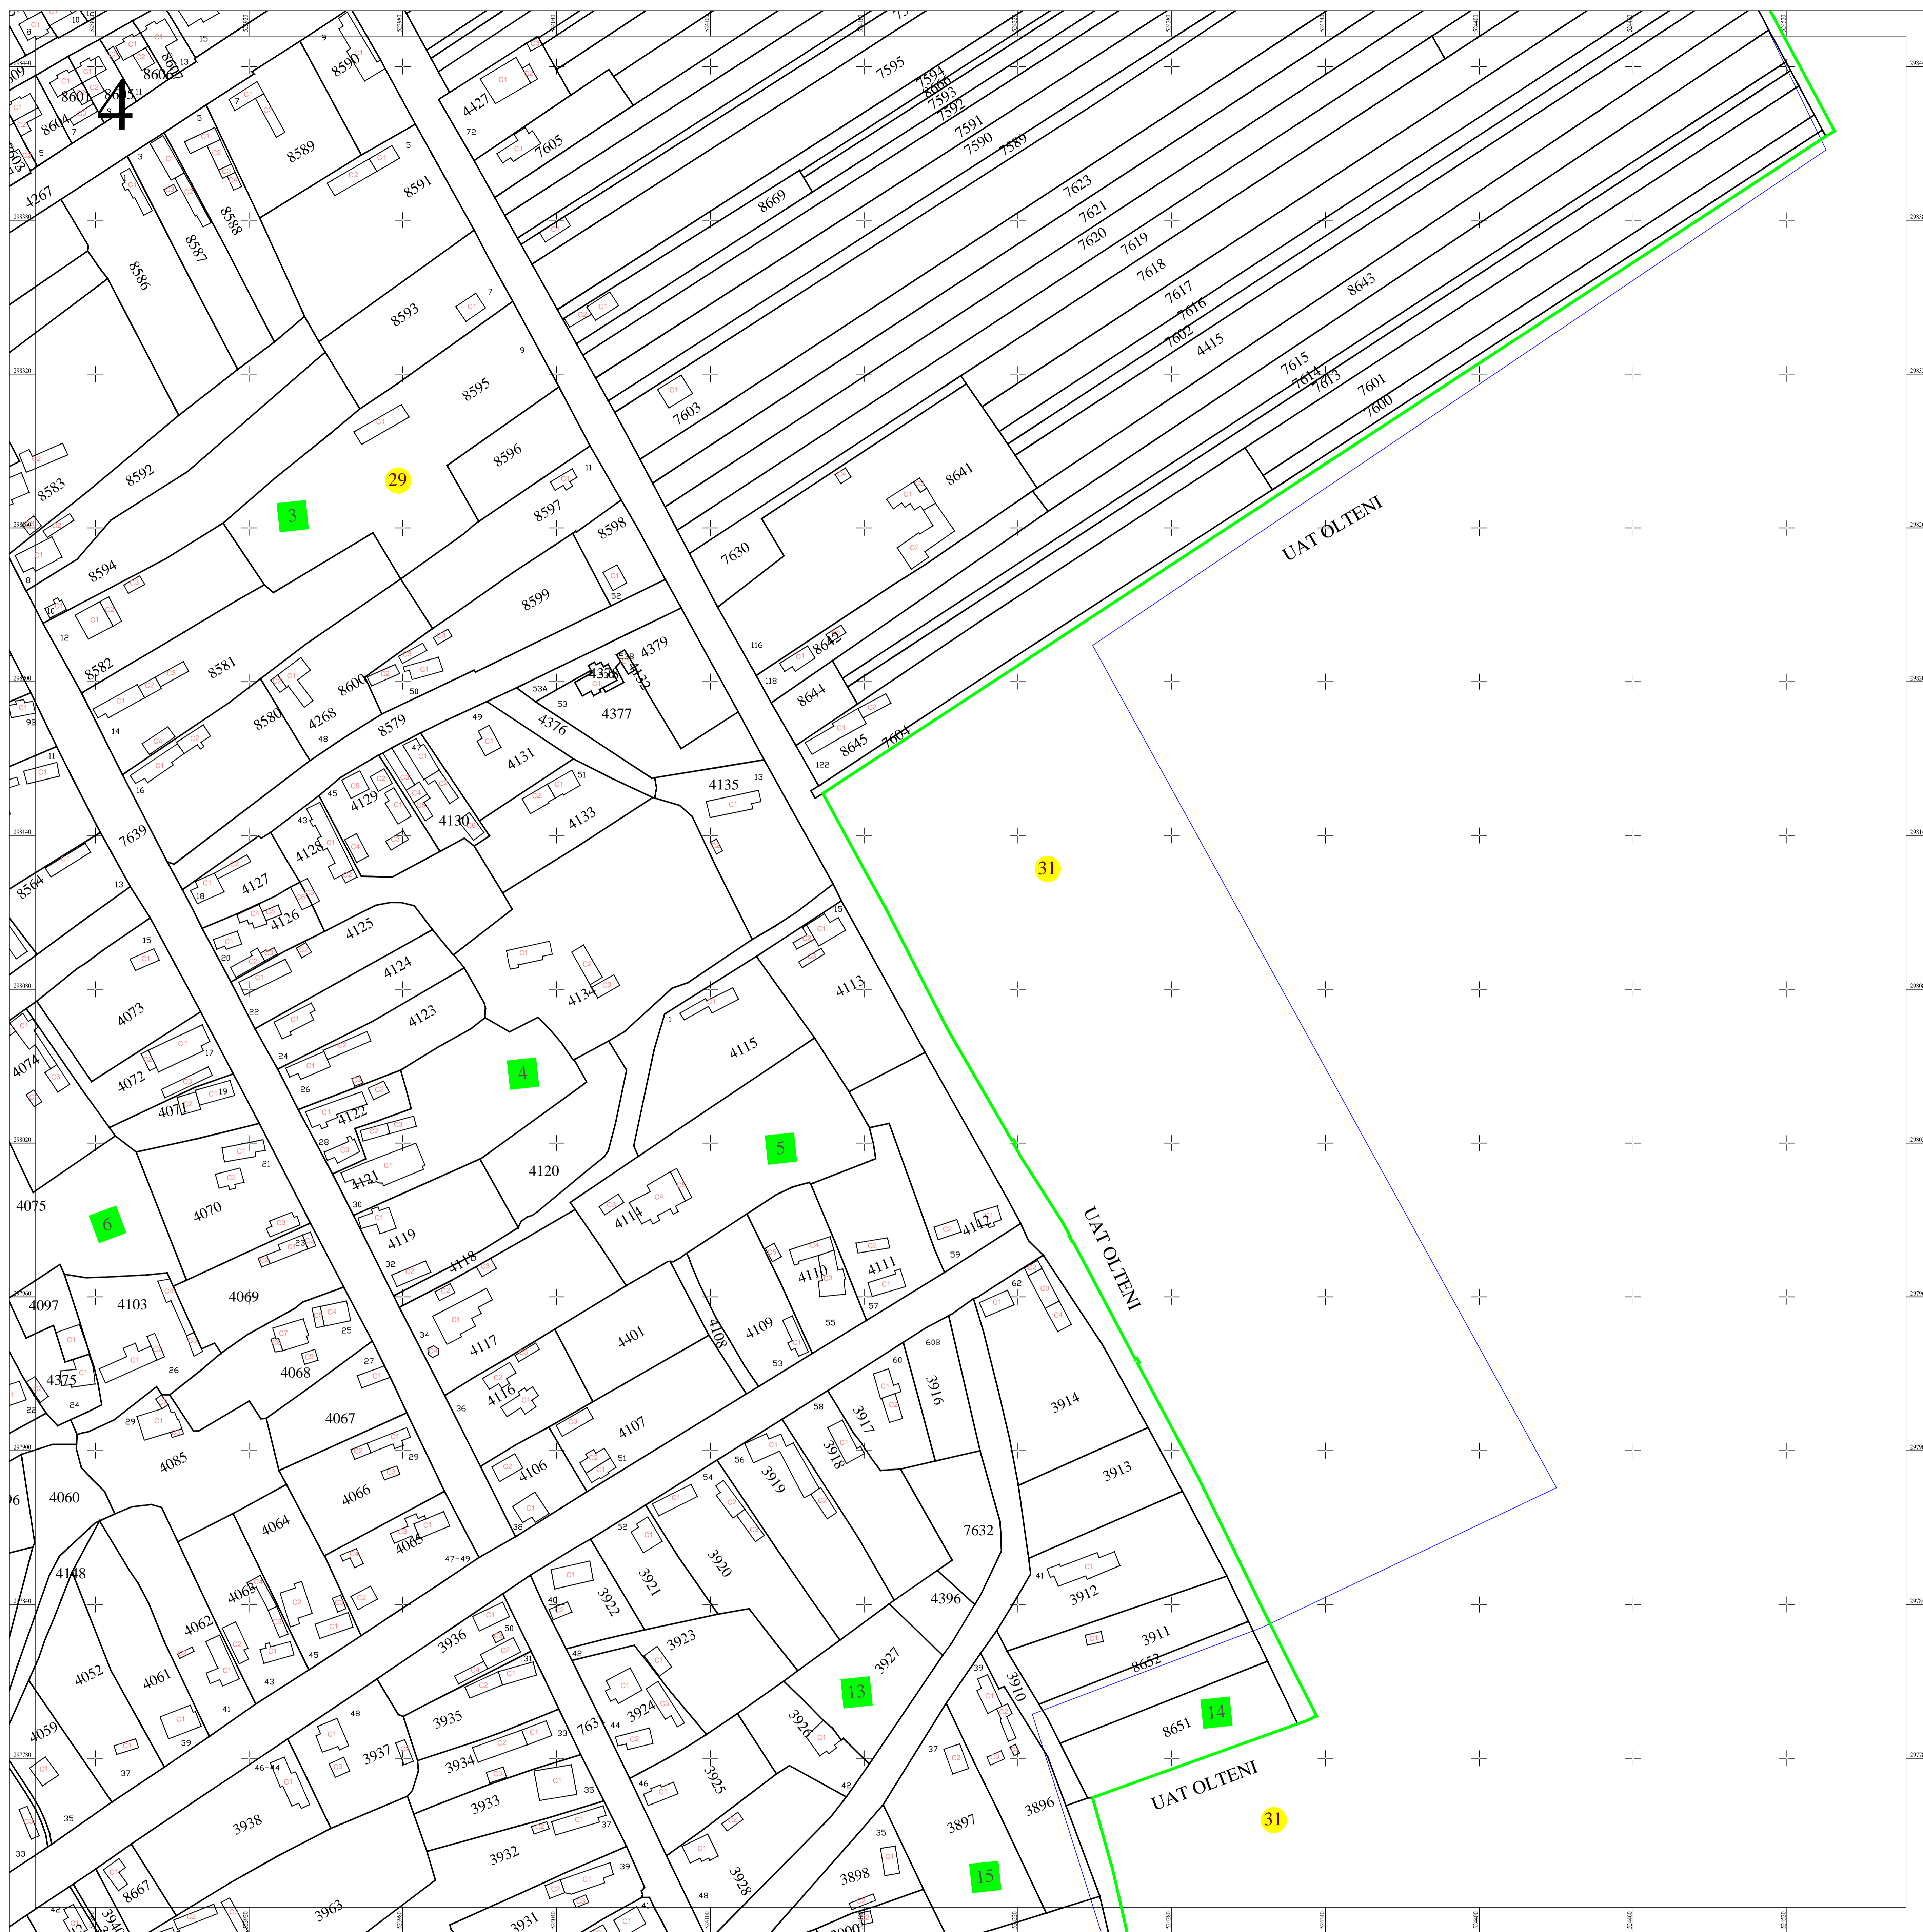

Schita dispunerii planselor

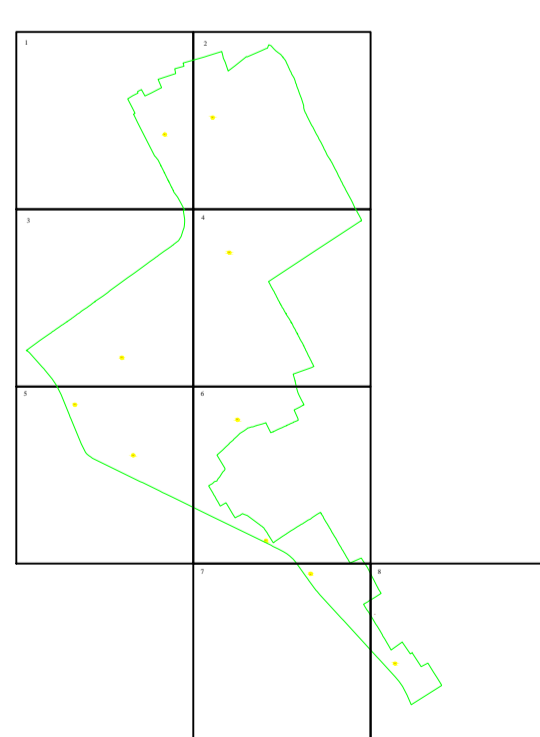

LEGENDĂ

29	Numar sector cadastral
TELEORMAN	Judet
OLTENI	UAT
OLTENI	Localitati
PLAN CADASTRAL	Titlu
Sector cadastral nr. 29	Subtitluri, Sector cadastral
1:1000	Scara
8490	ID
	Limita tarlalelor
	Limita de judet
	Limita UAT
	Limita sectoarelor cadastrale
	Limita intravilan
	Limita imobil
	Limita constructiilor cu caracter permanent

Documente spre publicare

ANCPI
Servicii de înregistrare sistematică în Sistemul Integrat de Cadastru și Carte Funciară a imobilelor situate în UAT Olteni, jud. Teleorman
S.C. GEODETIC SYS S.R.L. Data IANUARIE 2026