



PLAN CADASTRAL  
 Scara : 1 :2000 sistem de proiectie STEREO 70  
 Judetul :TIMIS  
 UAT :SAG  
 Sectorul cadastral :83

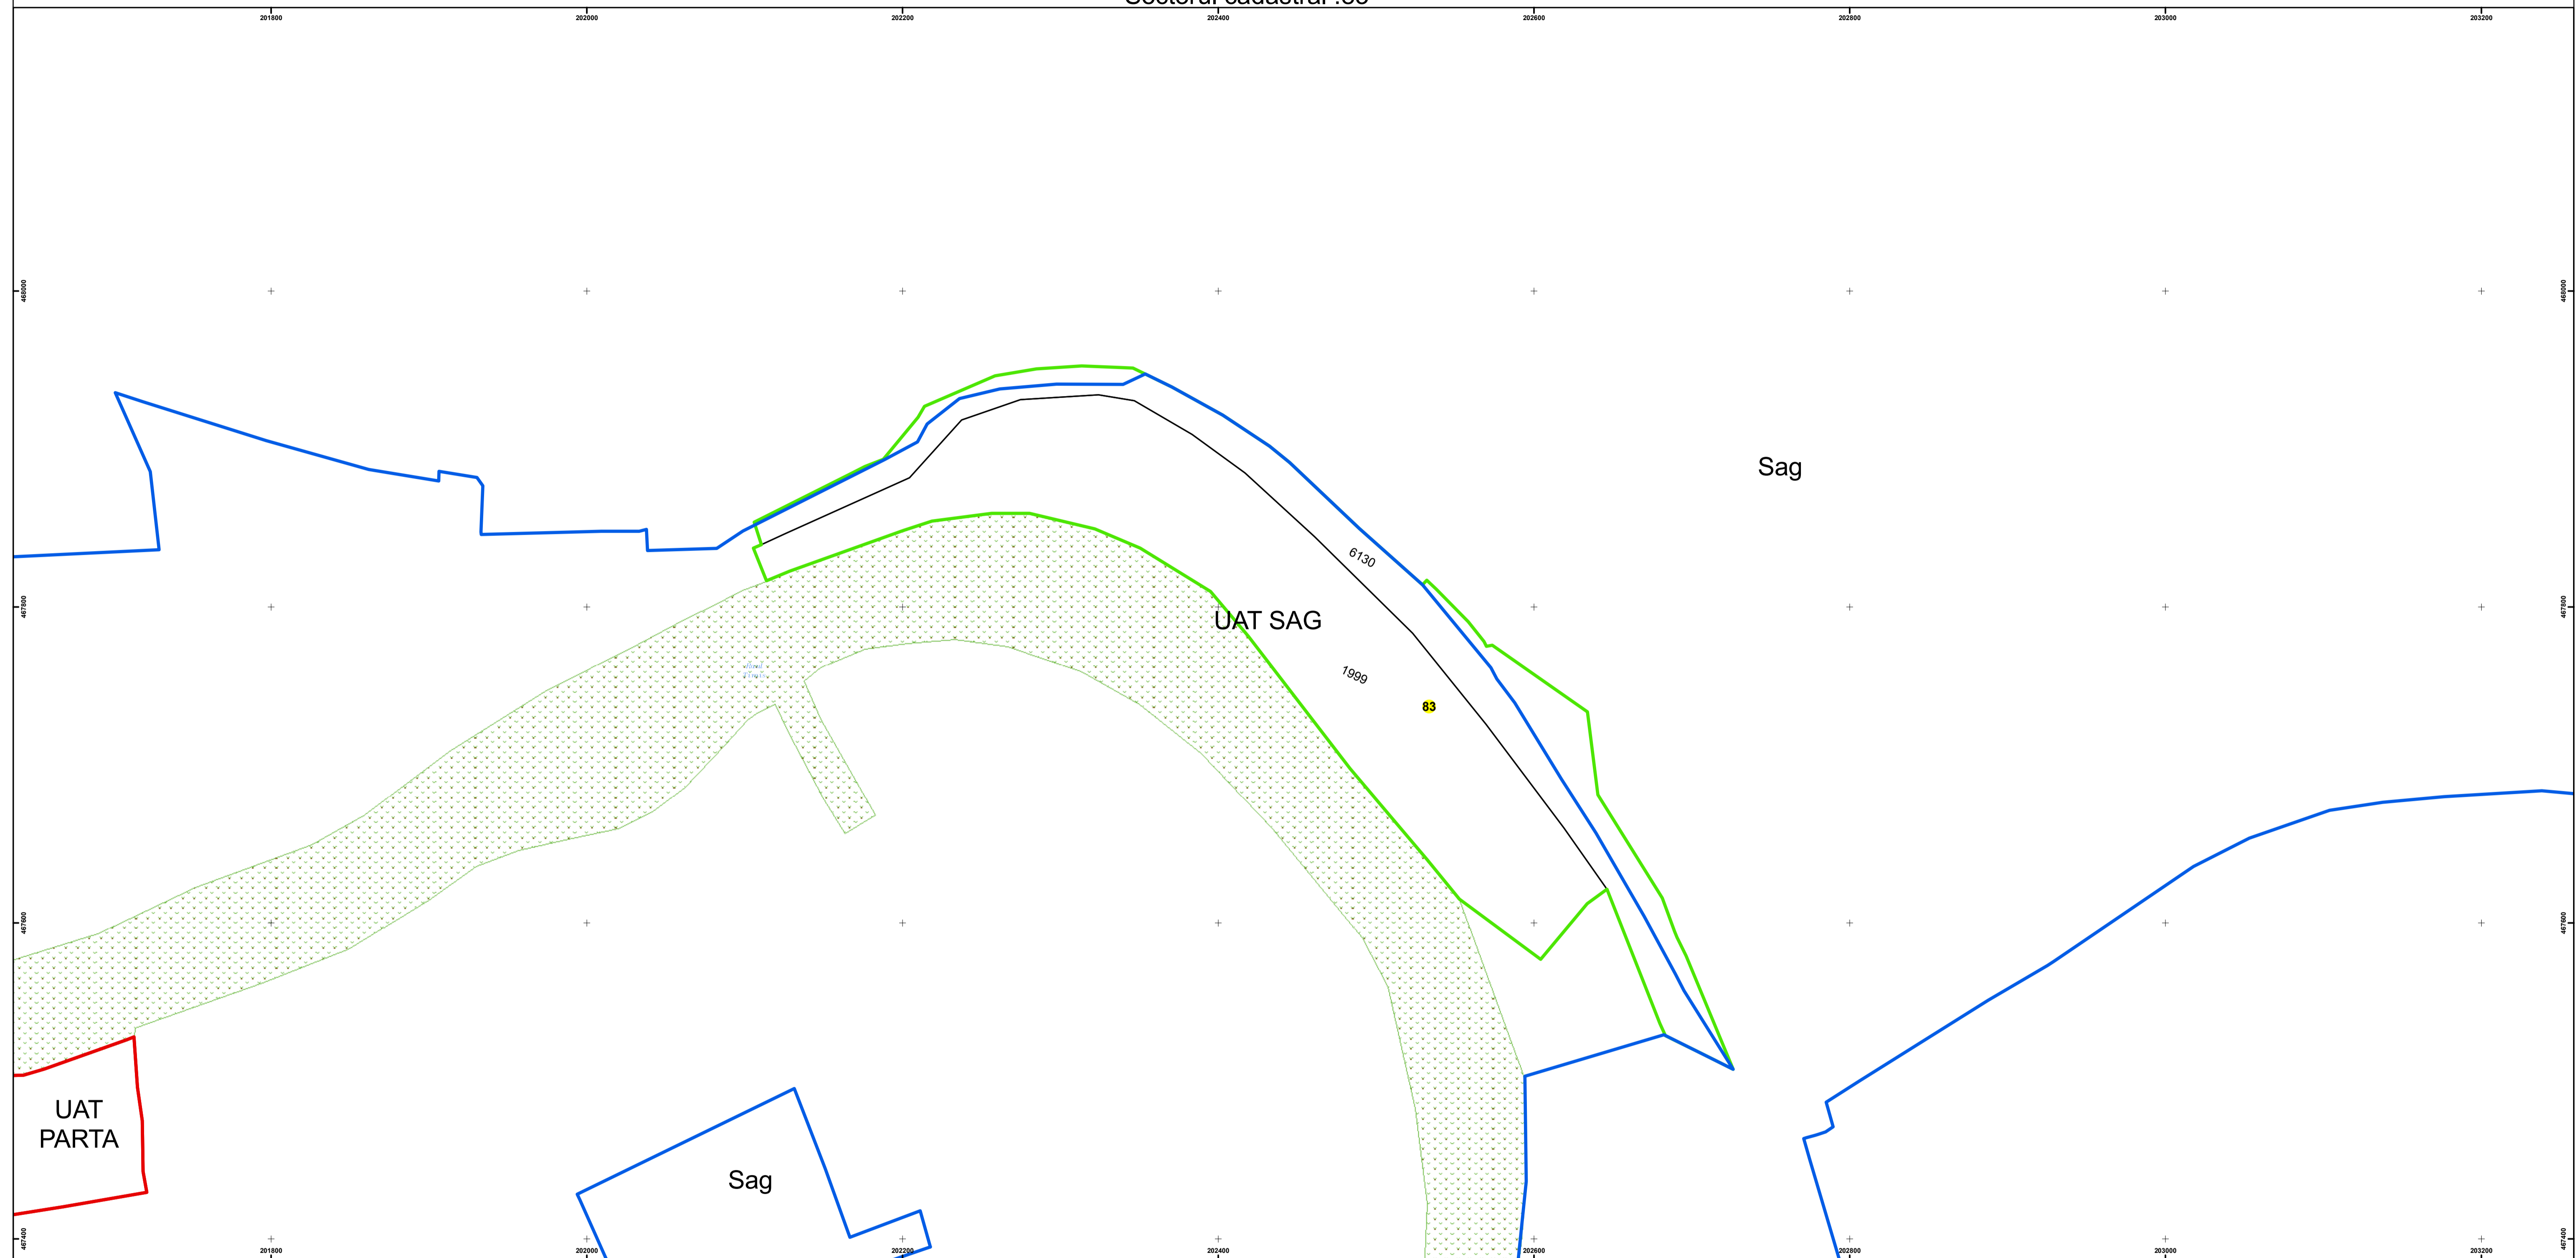

Schita cu dispunerea sectoarelor cadastrale

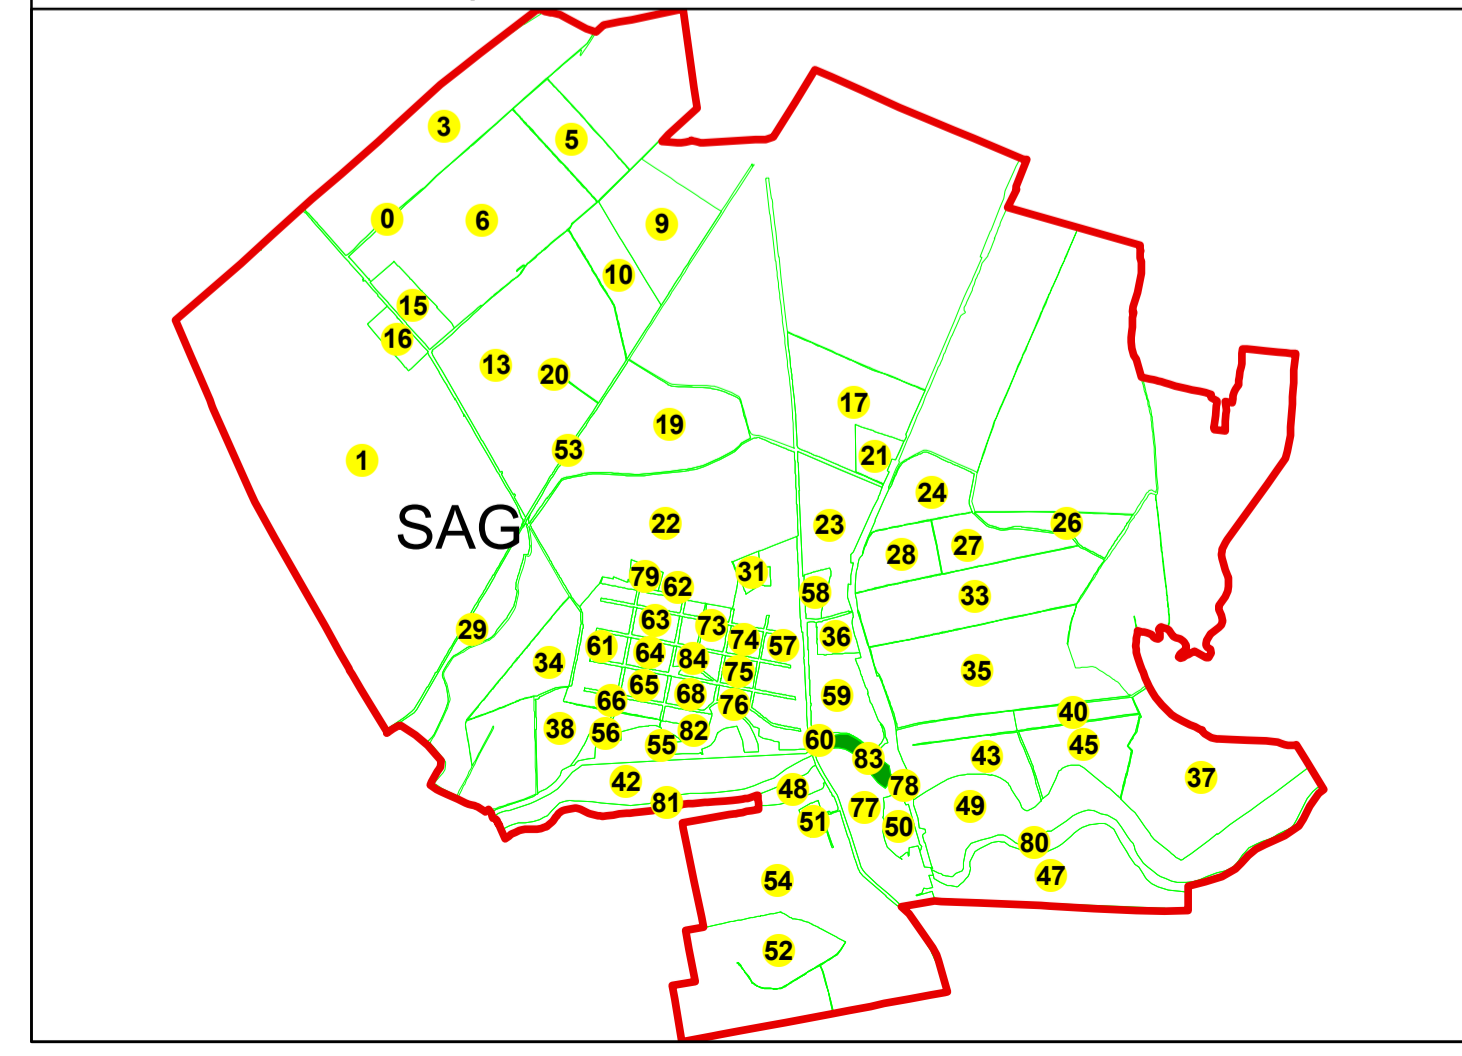

Legenda

|  |              |                   |
|--|--------------|-------------------|
|  | SAG          | LIMITA U.A.T.     |
|  | PARTA        | LIMITA_UAT_Vecine |
|  | Sag          | LIMITA INTRAVILAN |
|  | 83           | SECTOR CADASTRAL  |
|  | 123          | LIMITA IMOBIL     |
|  | Hidrografe   |                   |
|  | Drumu morii  | TOPONIMIE         |
|  | INSTITUTII   | Scoala            |
|  | NUMAR POSTAL | 12                |